




F.A.S. RTE.	SECTION	COUNTY	TOTAL SHEETS	SHEET NO.
932	(8,9,11)W,RS-1		401	59
STA.	TO STA.			
FED. ROAD DIST. NO.	ILLINOIS	FED. AID PROJECT	JOHNSON & POPE	

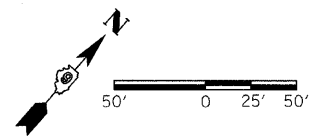

PLAN	DATE	BY
NO.		
NO.		
NO.		

PROFILE	DATE	BY
NO.		
NO.		
NO.		

DATE-TIME  
 DON-SPEC  
 REF-TODDIE  
 REF-PAORIE  
 REF-

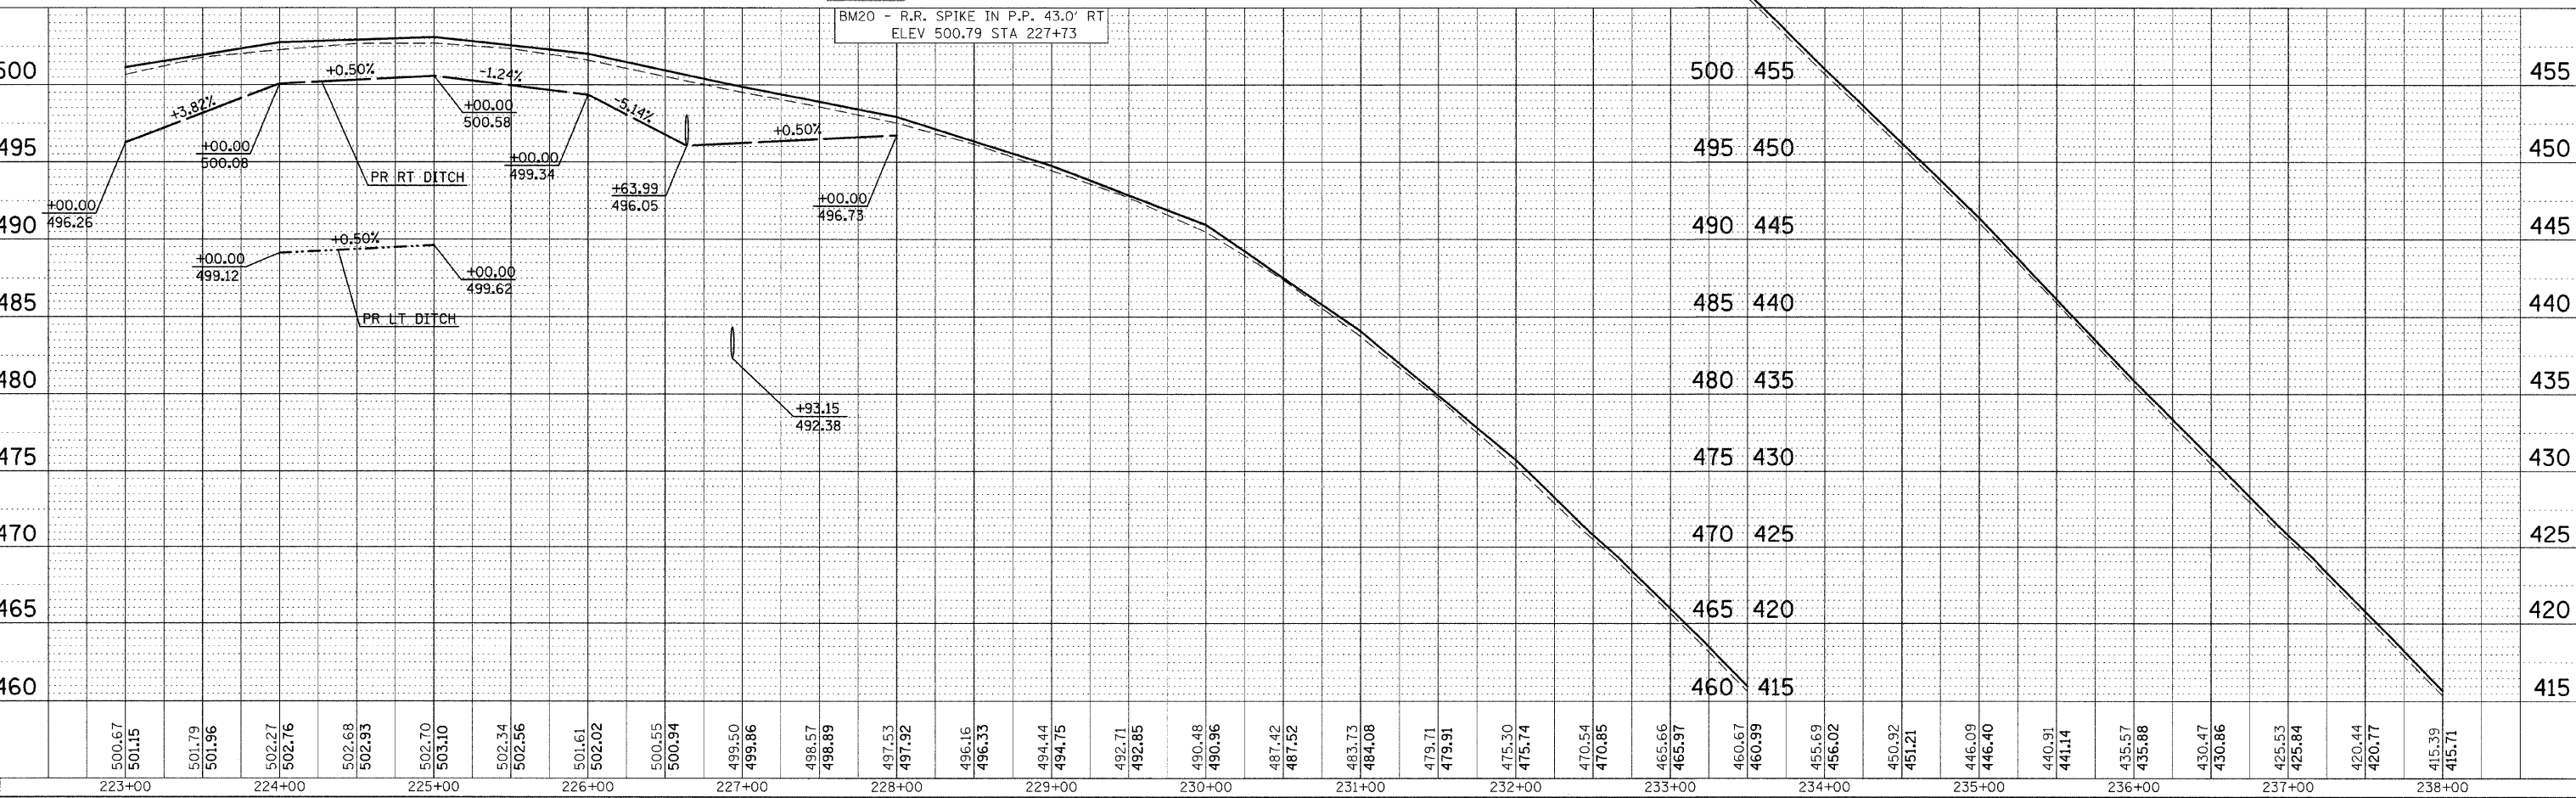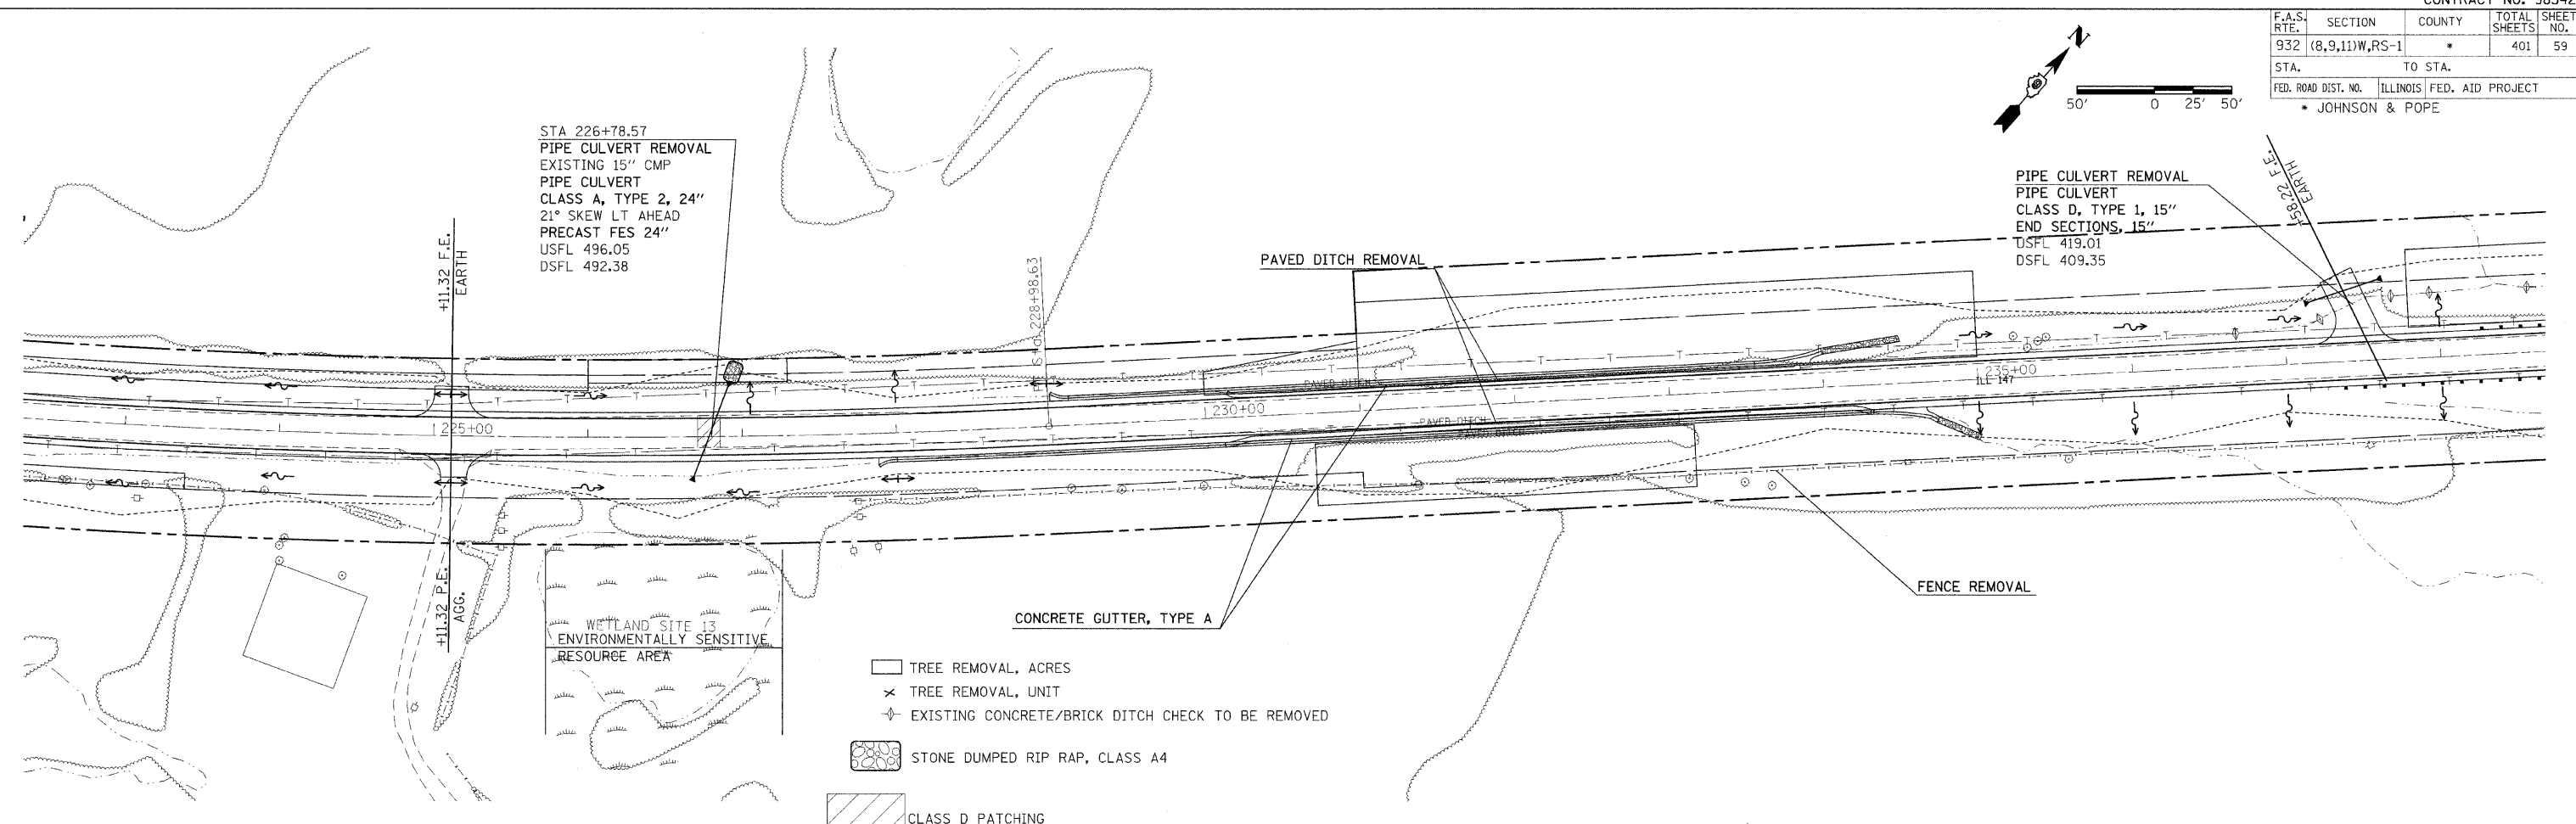

PLAN PROFILE SHEET STA 223+00 TO 238+00