



F.A.S. RTE.	SECTION	COUNTY	TOTAL SHEETS	SHEET NO.
932	(8,9,11)W,RS-1	*	401	64
STA.	TO STA.			
FED. ROAD DIST. NO.	ILLINOIS	FED. AID PROJECT	• JOHNSON & POPE	

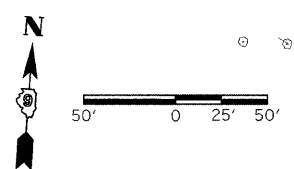


PLAN	REVISIONS	DATE
NO.	BY	
1		

PROFILE	REVISIONS	DATE
NO.	BY	
1		

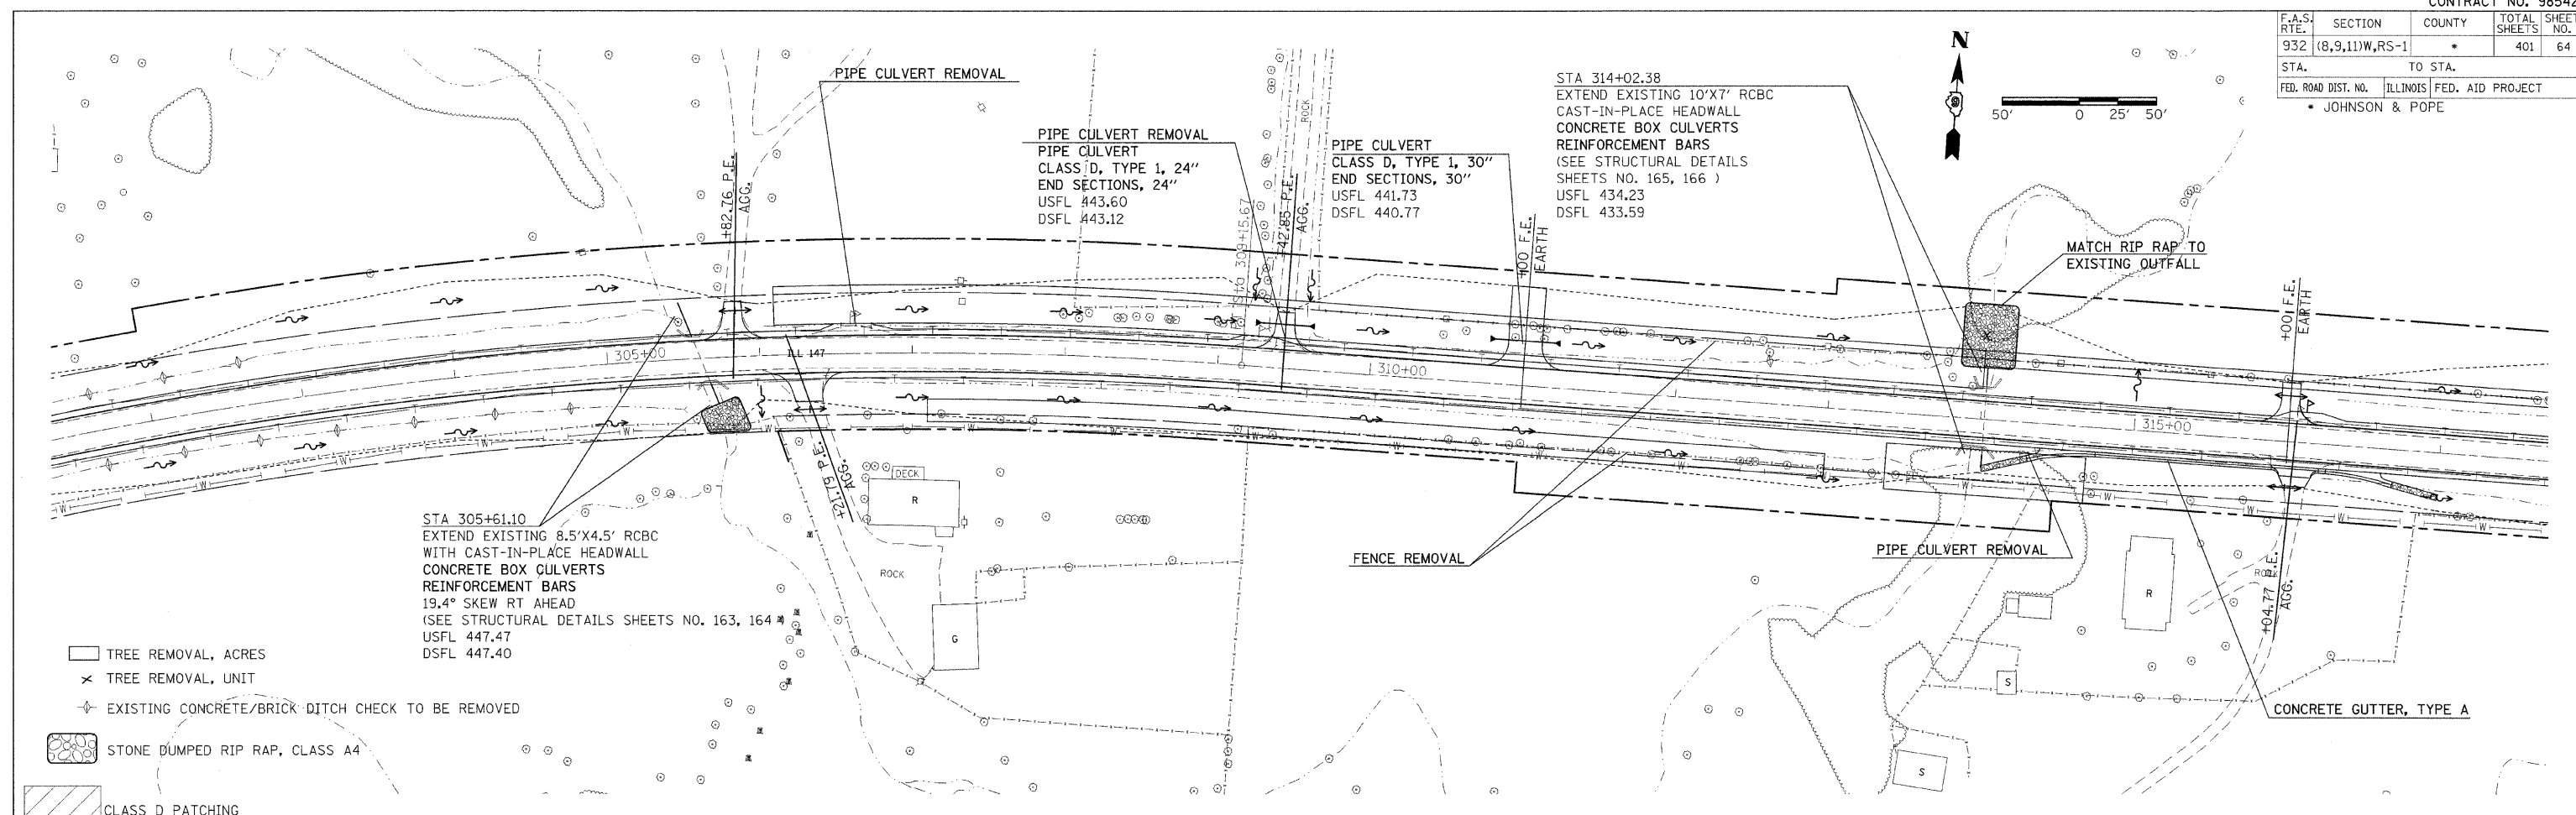

- TREE REMOVAL, ACRES
- TREE REMOVAL, UNIT
- EXISTING CONCRETE/BRICK DITCH CHECK TO BE REMOVED
- STONE DUMPED RIP RAP, CLASS A4
- CLASS D PATCHING

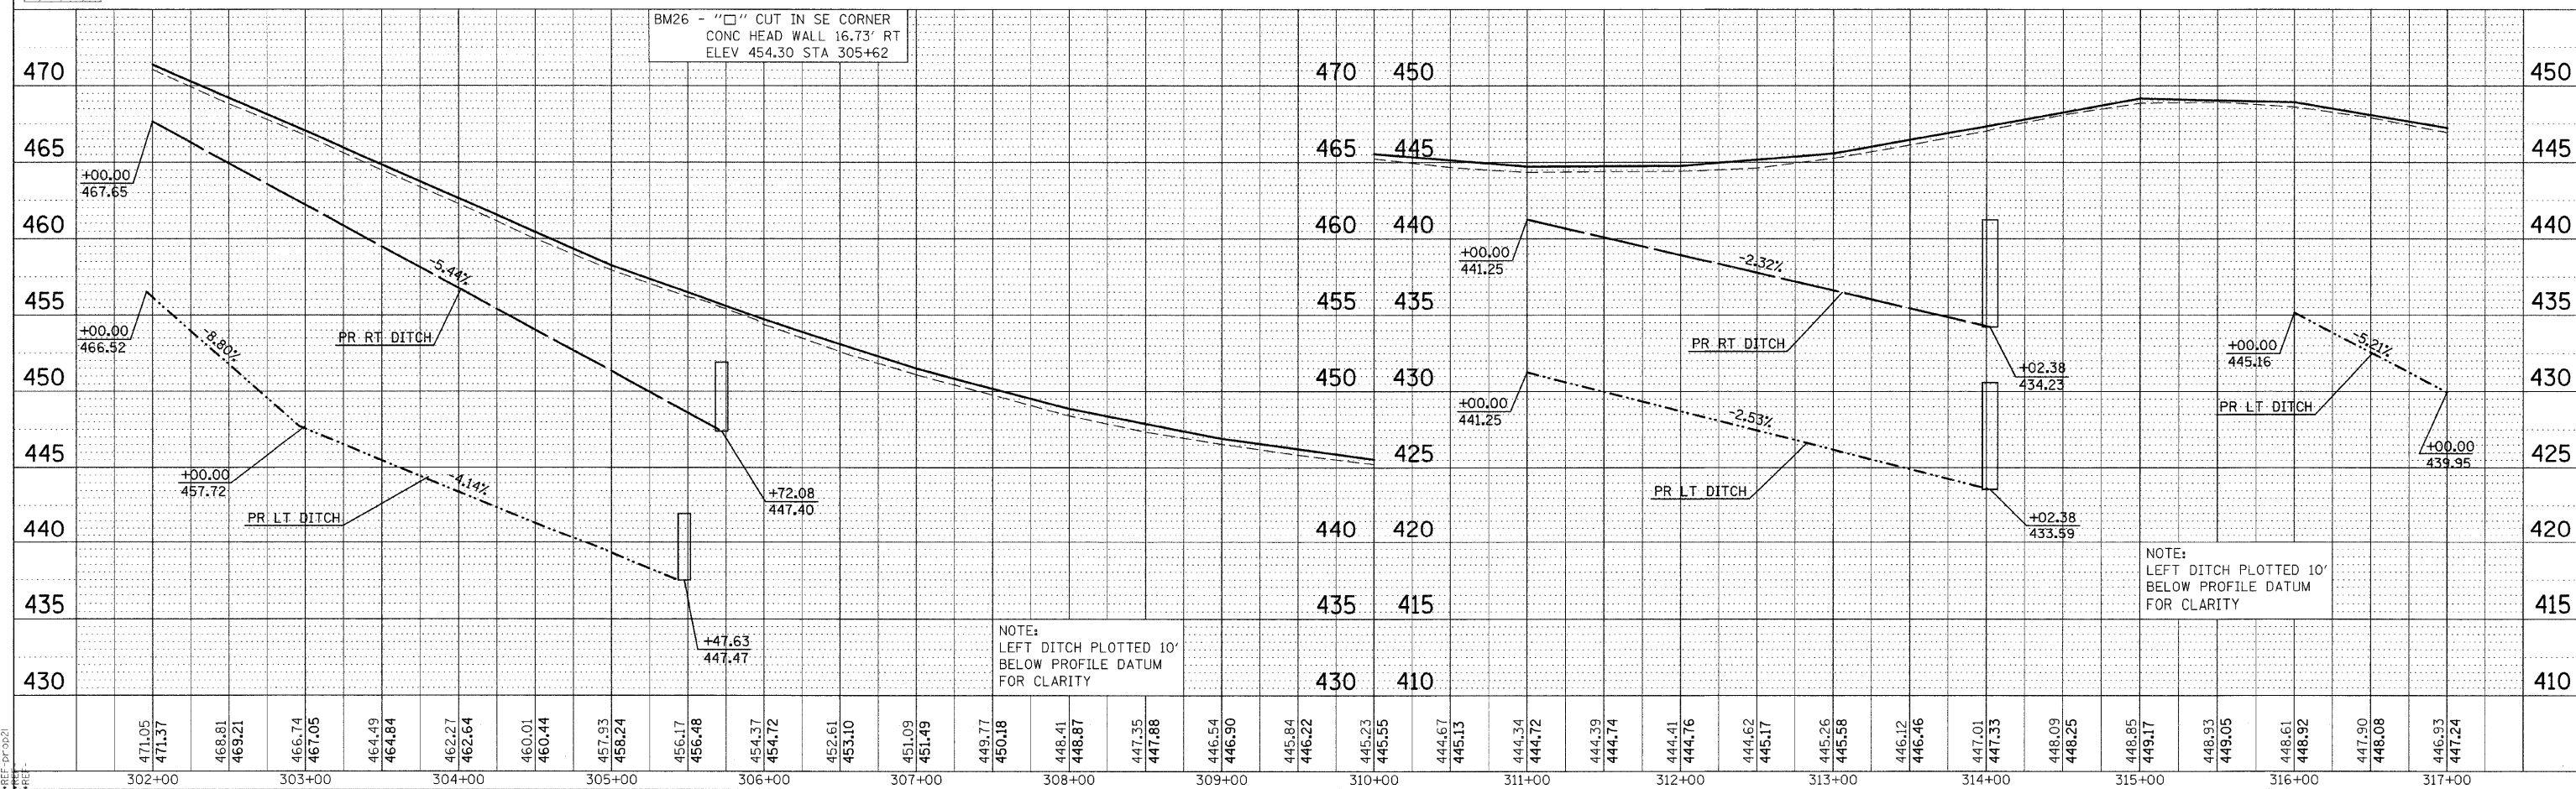

PLAN PROFILE SHEET STA 302+00 TO 317+00