
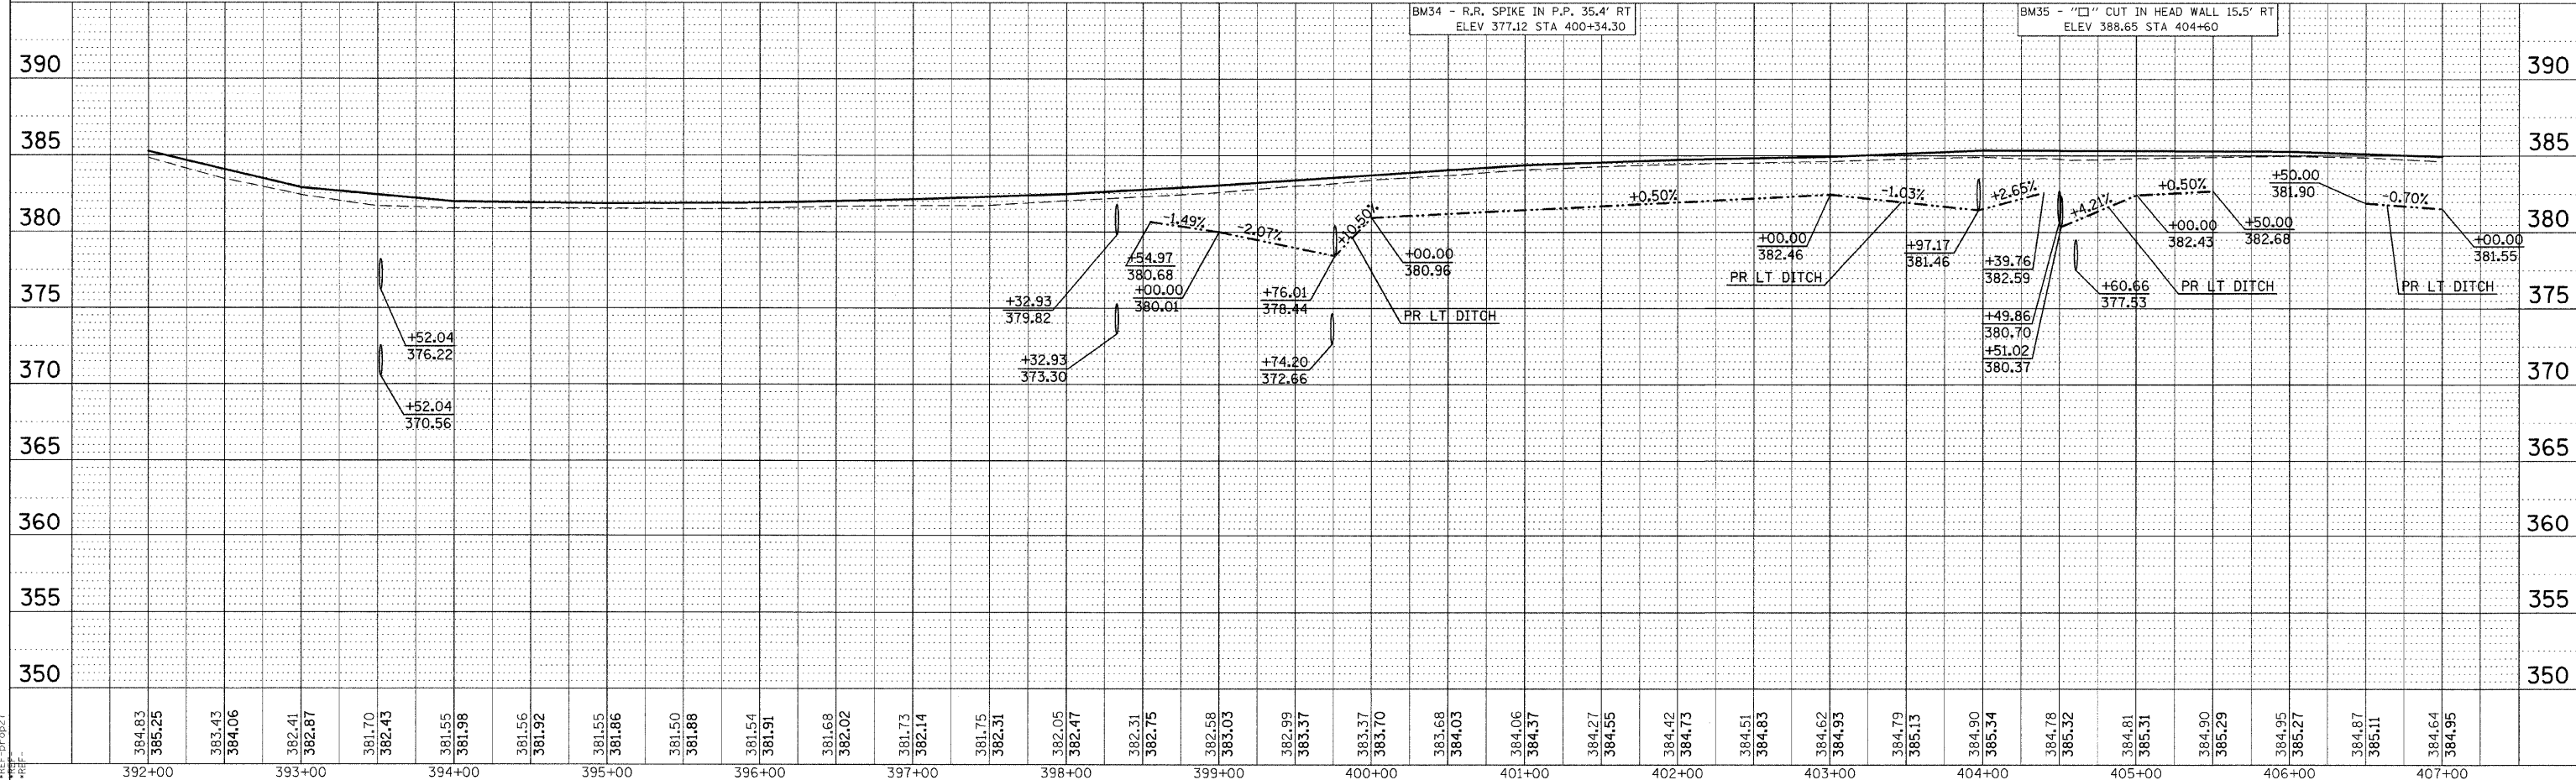


F.A. RTE.	SECTION	COUNTY	TOTAL SHEETS	SHEET NO.
932	(8,9,11)W,RS-1	*	401	70
STA. TO STA.		ILLINOIS FED. AID PROJECT		
* JOHNSON & POPE				

PLAN	DATE
REVISIONS	BY
NO.	DATE
1	
2	
PROFILE	DATE
REVISIONS	BY
NO.	DATE
1	
2	
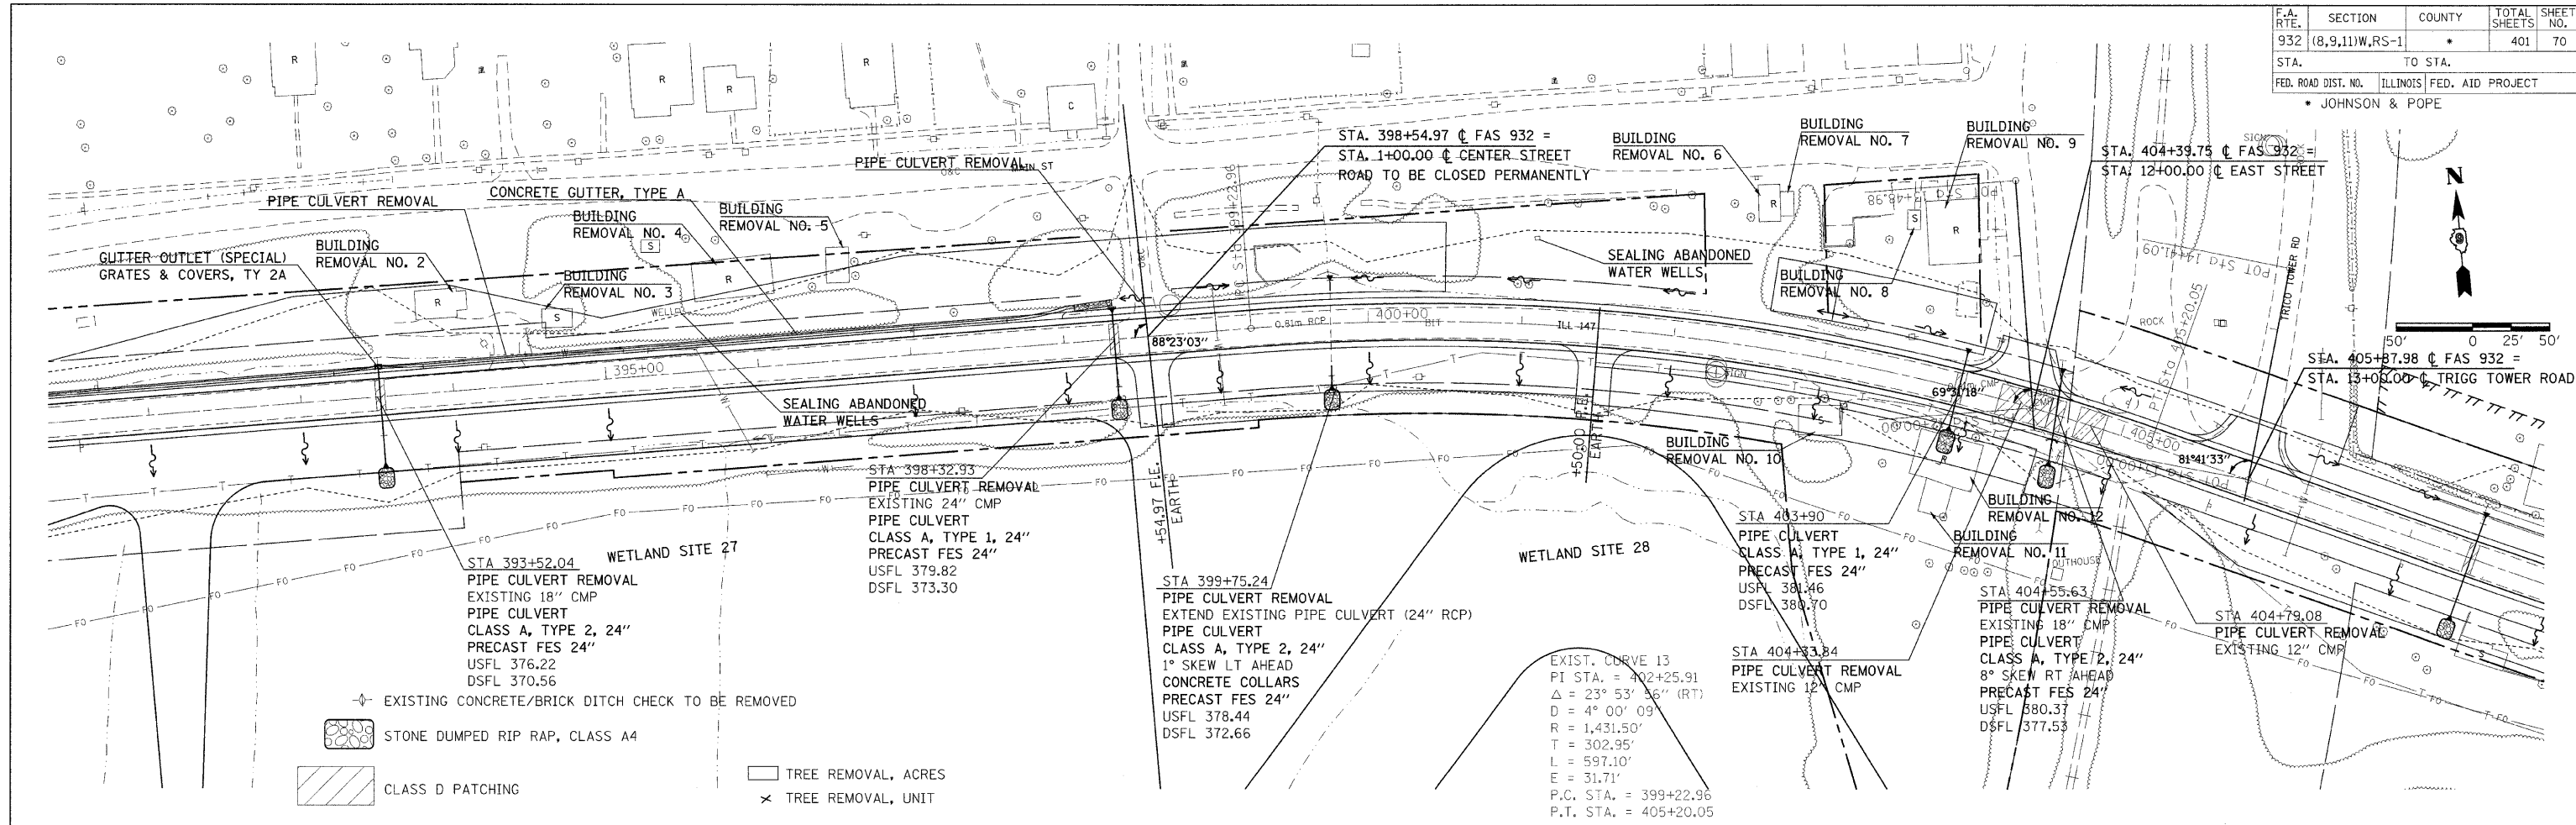

PLAN PROFILE SHEET STA 392+00 TO 407+00