

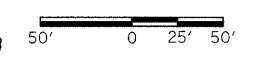


F.A. RTE.	SECTION	COUNTY	TOTAL SHEETS	SHEET NO.
932	(8,9,11)W,RS-1	*	401	71
STA. TO STA.		ILLINOIS FED. AID PROJECT		
* JOHNSON & POPE				

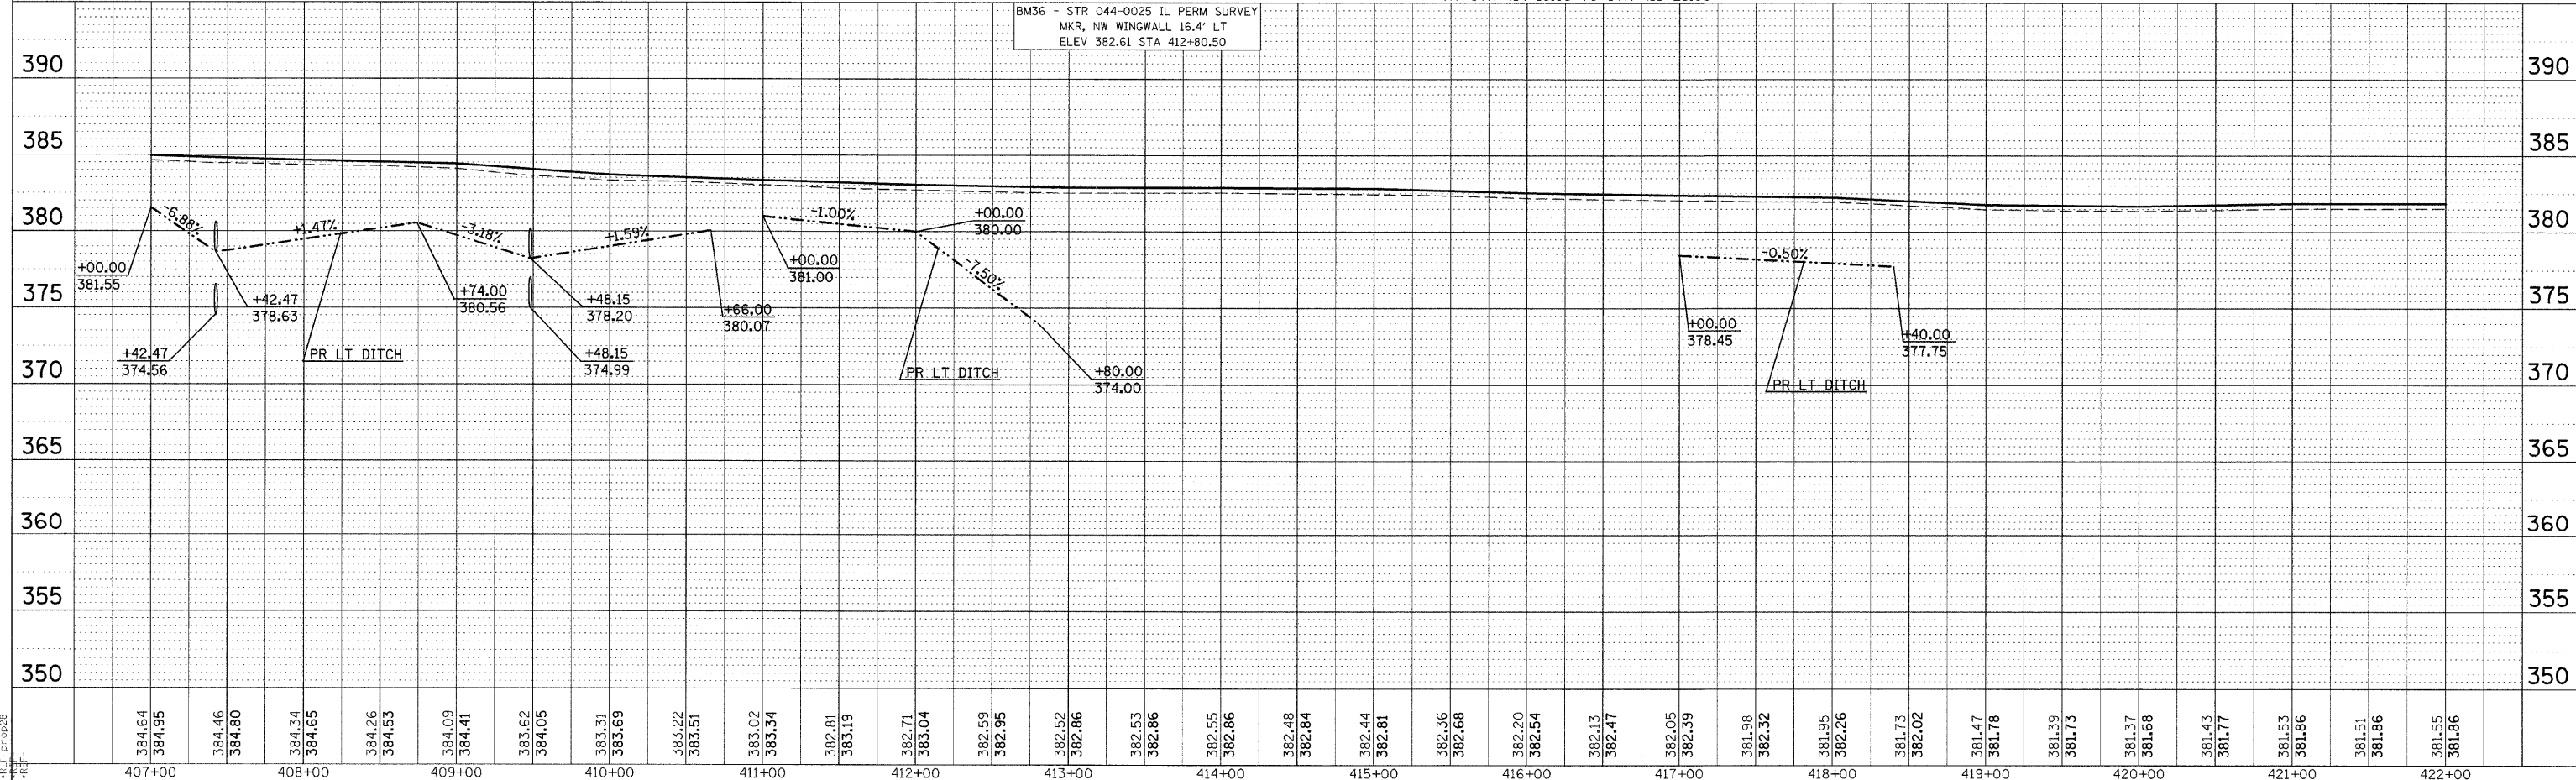

- TREE REMOVAL, ACRES
- TREE REMOVAL, UNIT
- EXISTING CONCRETE/BRICK DITCH CHECK TO BE REMOVED
- STONE DUMPED RIP RAP, CLASS A4
- CLASS D PATCHING

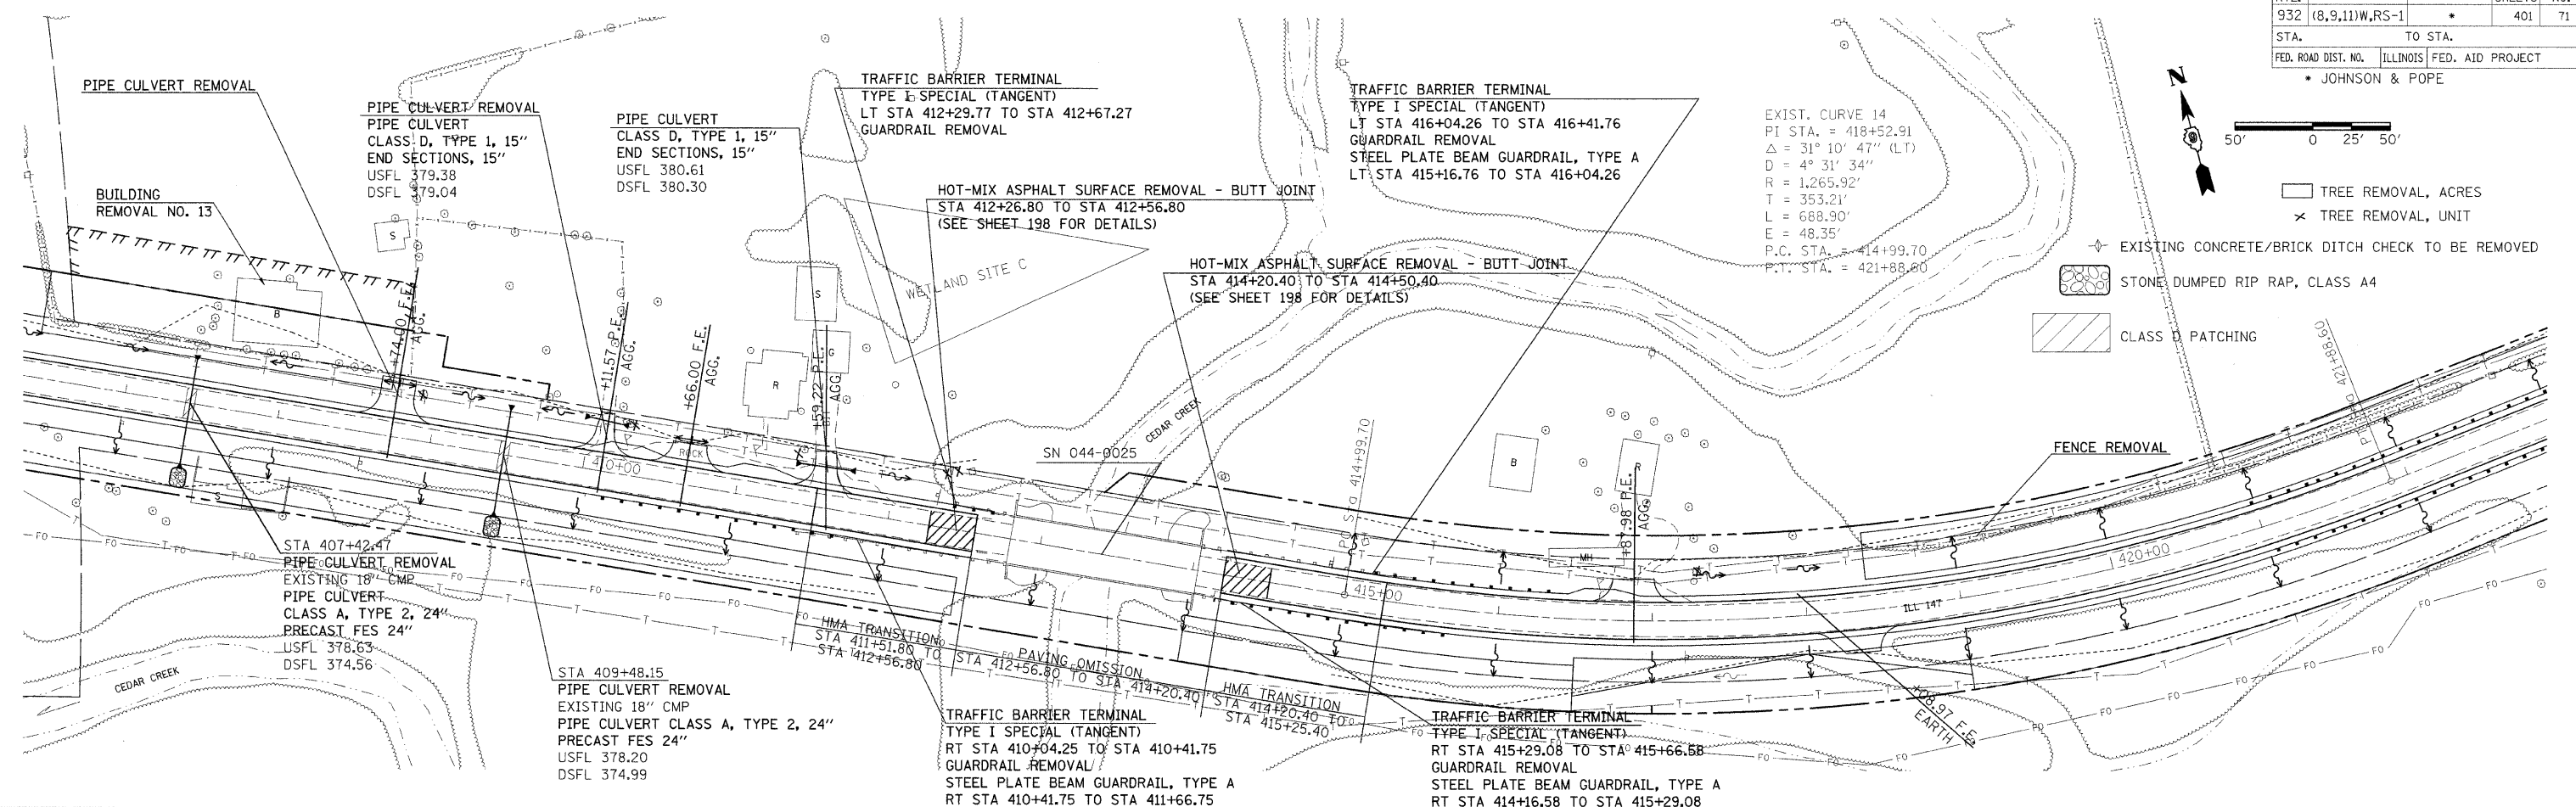

PLAN PROFILE SHEET STA 407+00 TO 422+00

PLAN	DATE

PROFILE	DATE

DATE-TIME
 DON-SPEC
 REF-100000
 REF-100000