



F.A. RTE.	SECTION	COUNTY	TOTAL SHEETS	SHEET NO.
932	(8,9,11)W,RS-1	*	401	74
STA.	TO STA.			
FED. ROAD DIST. NO.	ILLINOIS	FED. AID PROJECT		
* JOHNSON & POPE				

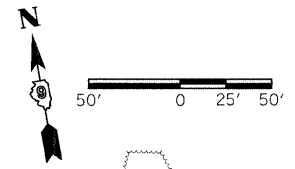

PIPE CULVERT REMOVAL
 PROPOSED PIPE CULVERT
 CLASS D, TYPE 2, 15"
 END SECTIONS, 15'
 USFL 474.48
 DSFL 468.92

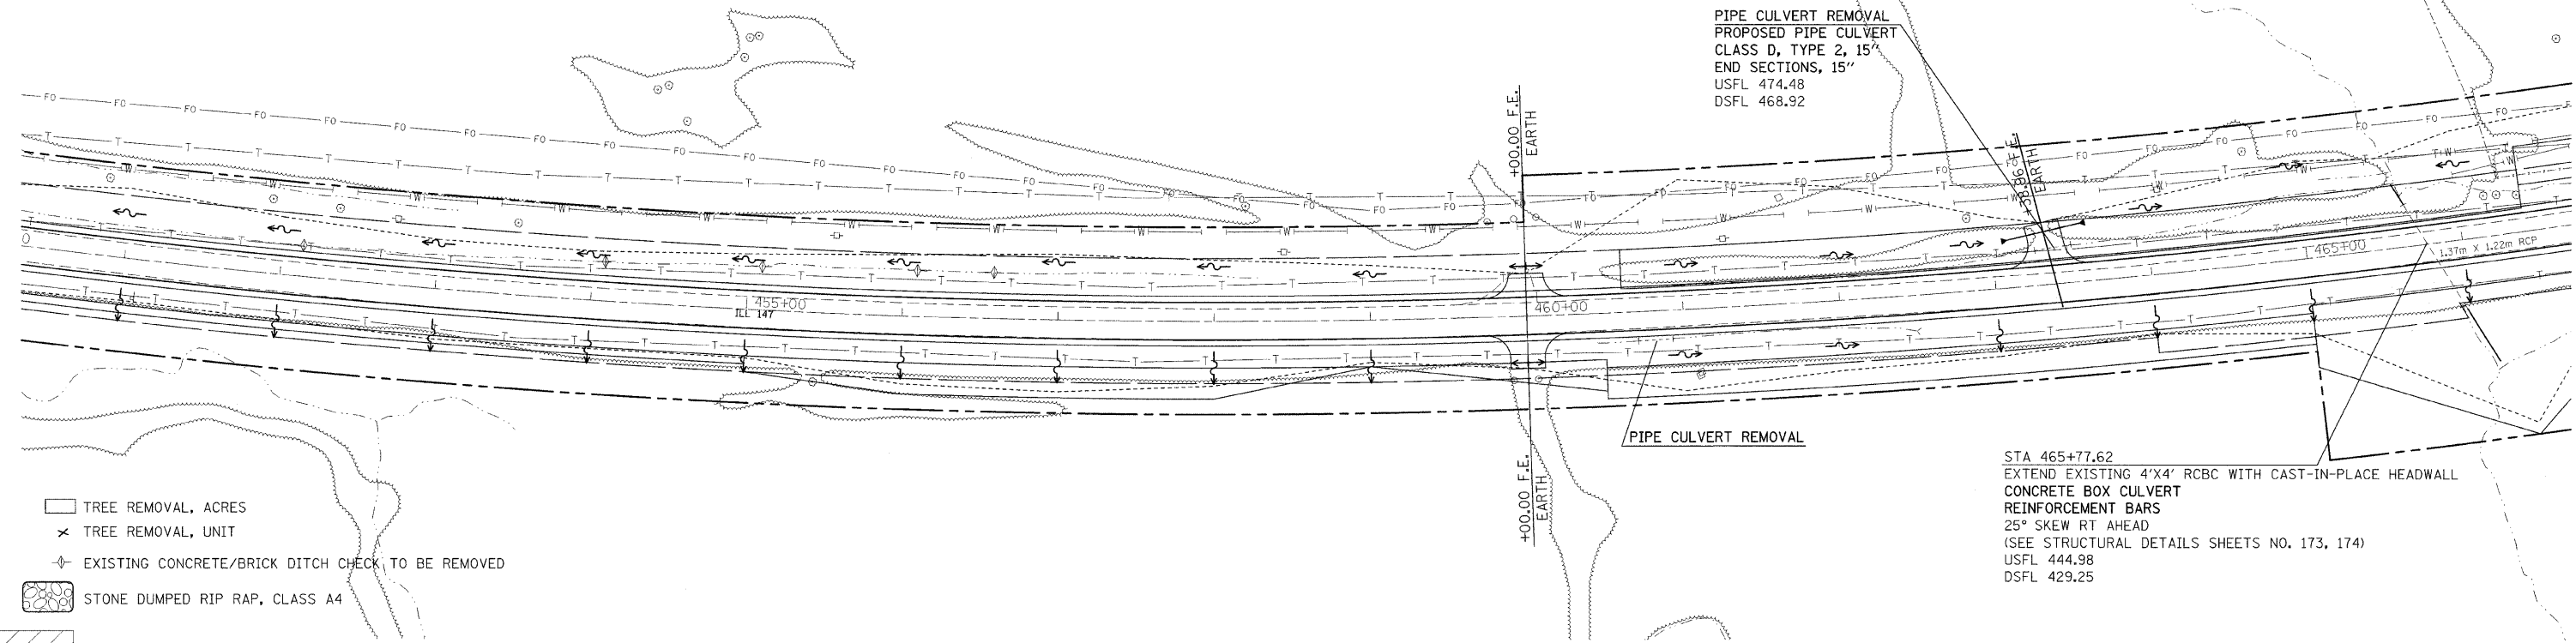


- TREE REMOVAL, ACRES
- TREE REMOVAL, UNIT
- EXISTING CONCRETE/BRICK DITCH CHECK TO BE REMOVED
- STONE DUMPED RIP RAP, CLASS A4
- CLASS D PATCHING

STA 465+77.62
 EXTEND EXISTING 4'X4' RBCB WITH CAST-IN-PLACE HEADWALL
 CONCRETE BOX CULVERT
 REINFORCEMENT BARS
 25° SKEW RT AHEAD
 (SEE STRUCTURAL DETAILS SHEETS NO. 173, 174)
 USFL 444.98
 DSFL 429.25

PLAN	SUBMITTED	DATE
NO.	BY	
NOTE BOOK	PLOTTED	
NO.	CHECKED	
	DATE	
	BY	
	CHECKED	
	DATE	

PROFILE	SUBMITTED	DATE
NO.	BY	
NOTE BOOK	PLOTTED	
NO.	CHECKED	
	DATE	
	BY	
	CHECKED	
	DATE	

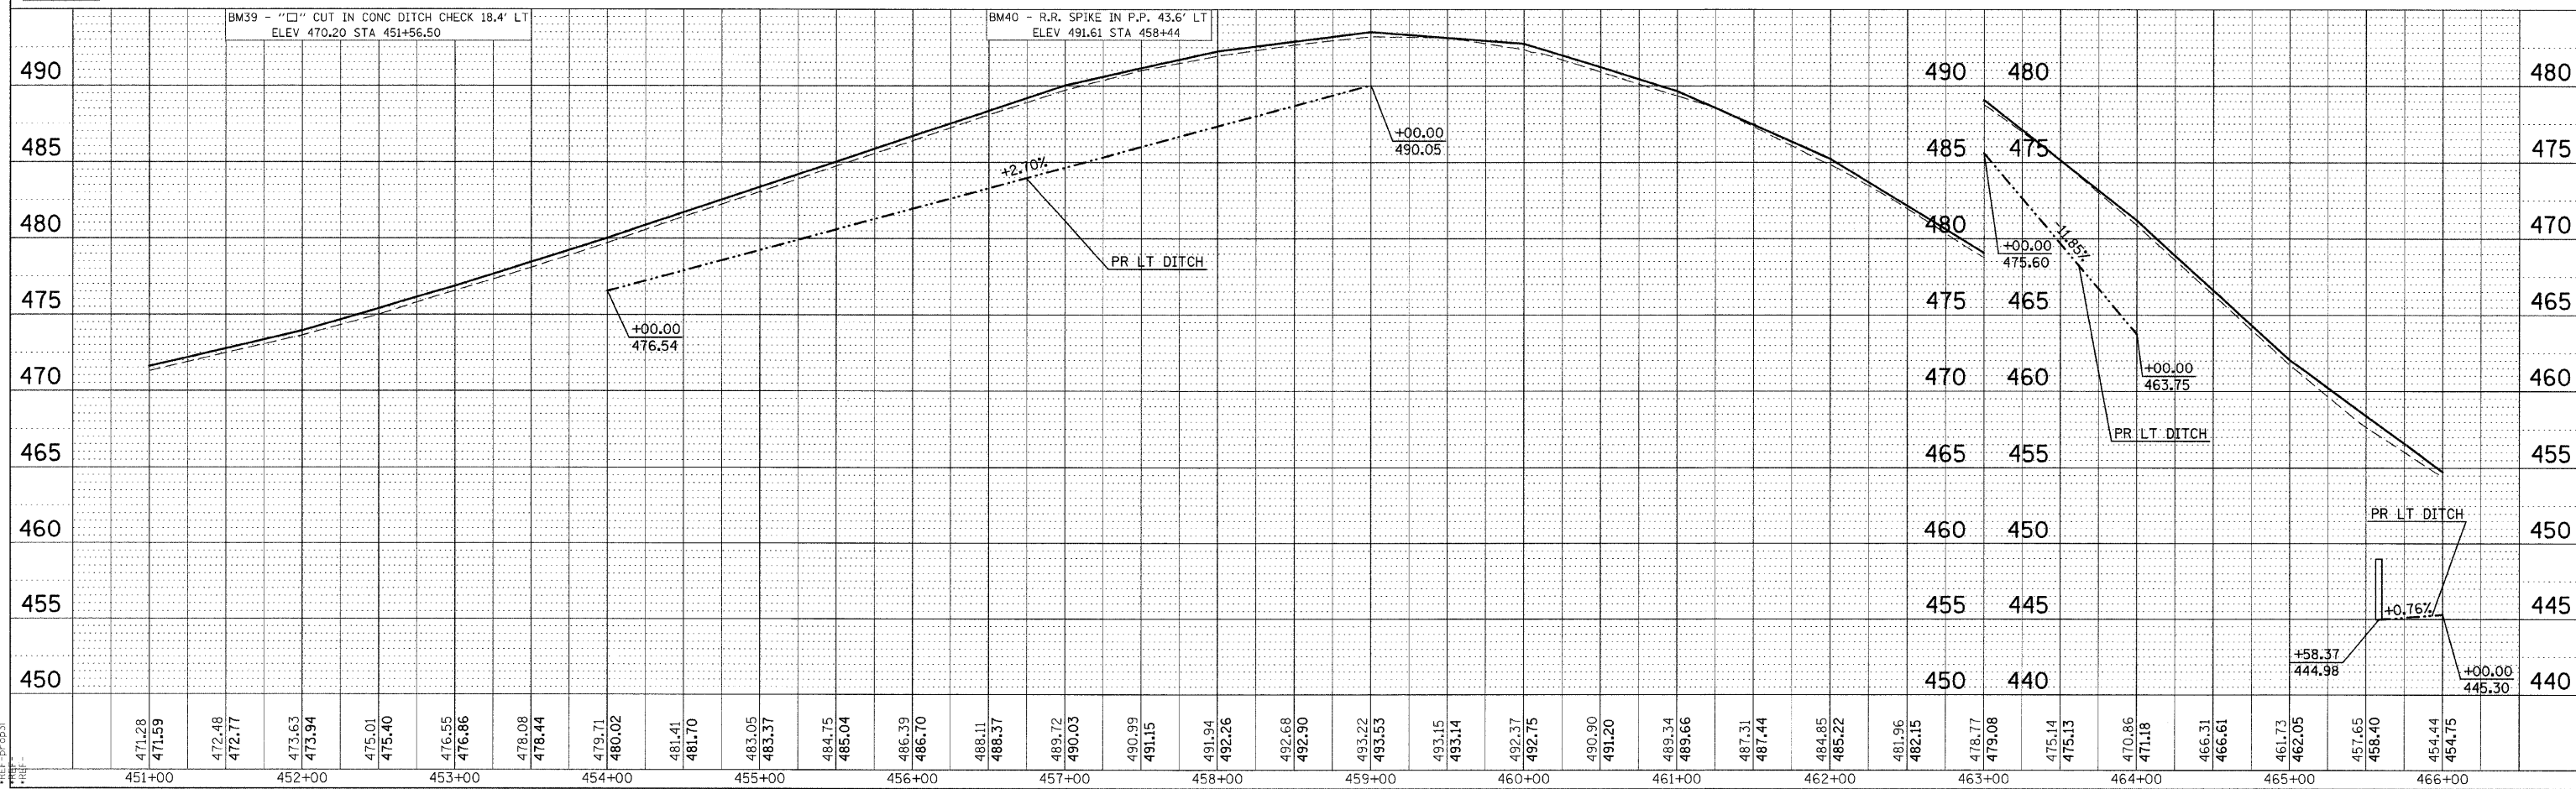

PLAN PROFILE SHEET STA 451+00 TO 466+00

DATE-TIME
 JOB-SPEC
 REF-DWG
 REF-DWG