




F.A.S. RTE.	SECTION	COUNTY	TOTAL SHEETS	SHEET NO.
932	(8,9,11)W,RS-1		401	80
STA.	TO STA.			
FED. ROAD DIST. NO.	ILLINOIS	FED. AID PROJECT		
	* JOHNSON & POPE			

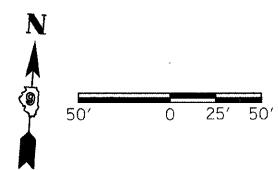

PLAN	DATE	BY
REVISIONS		
NO.	DESCRIPTION	DATE

PROFILE	DATE	BY
REVISIONS		
NO.	DESCRIPTION	DATE

DATE-TIME
 DGN-SPEC
 REF-TG03T
 REF-IP03T

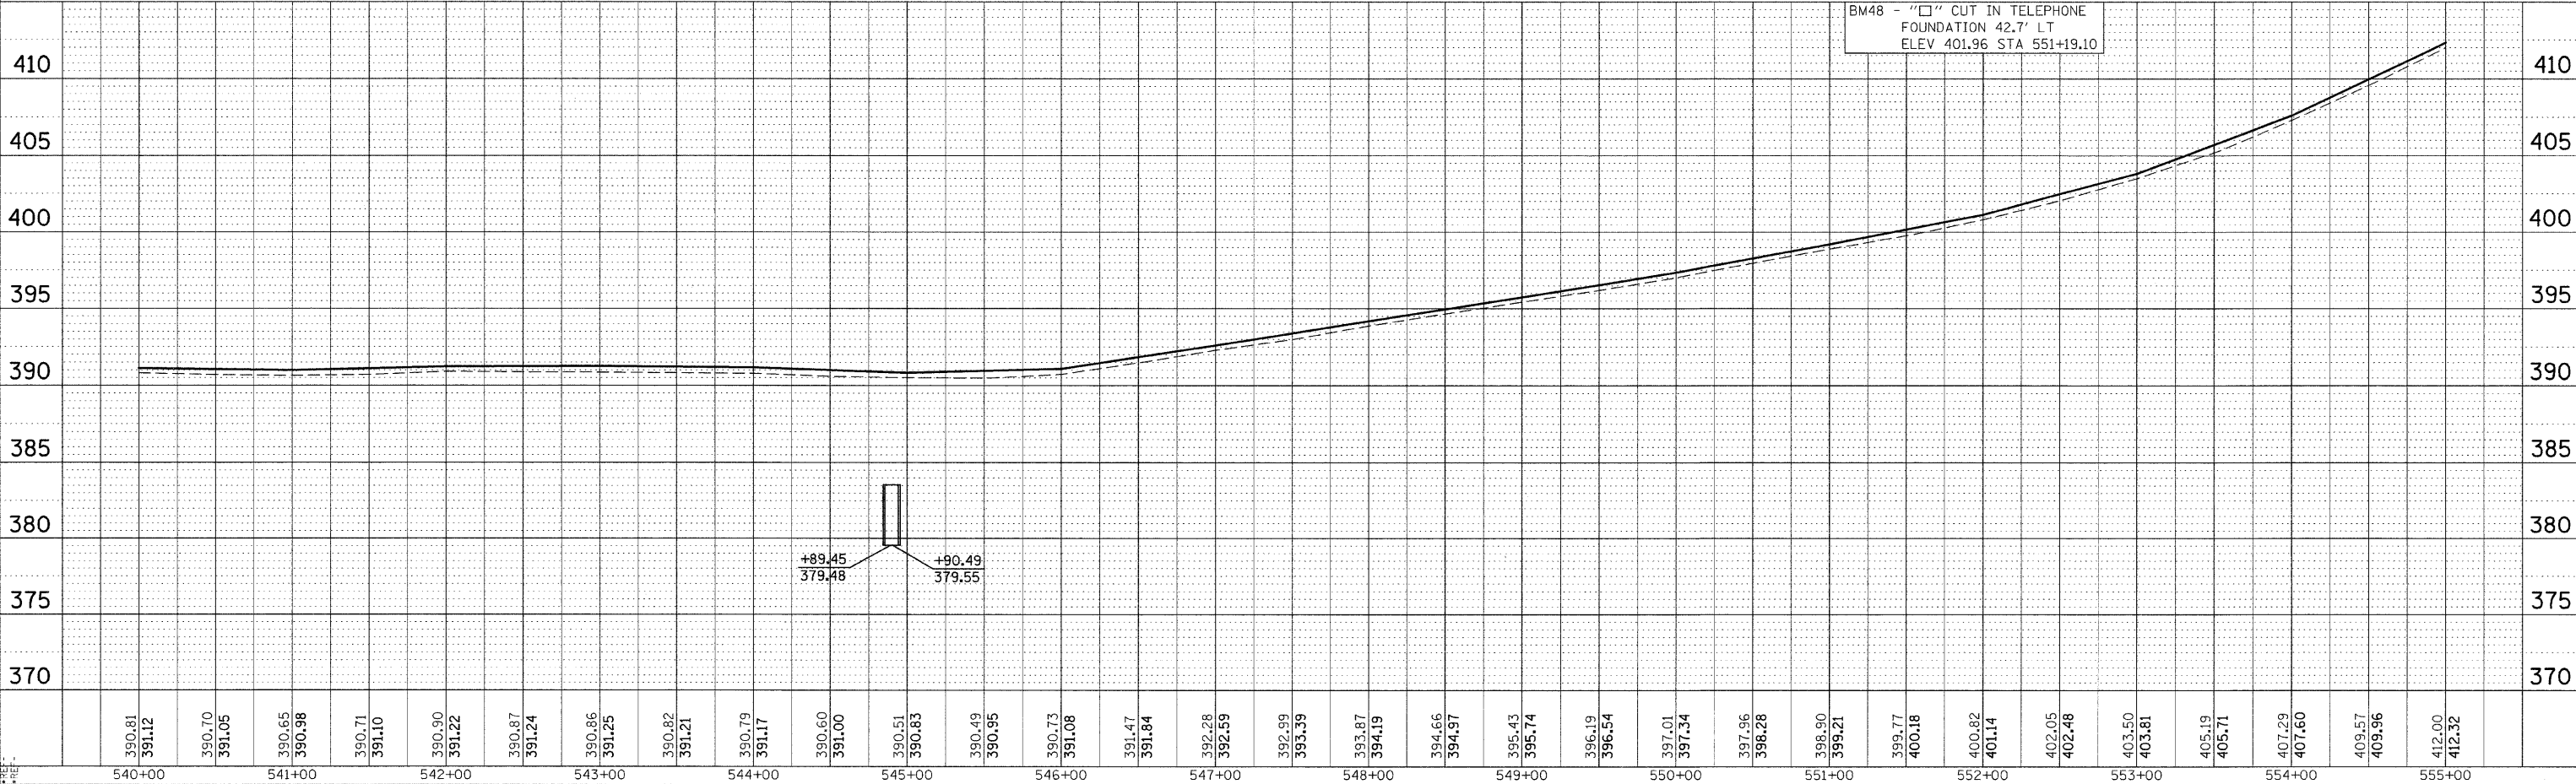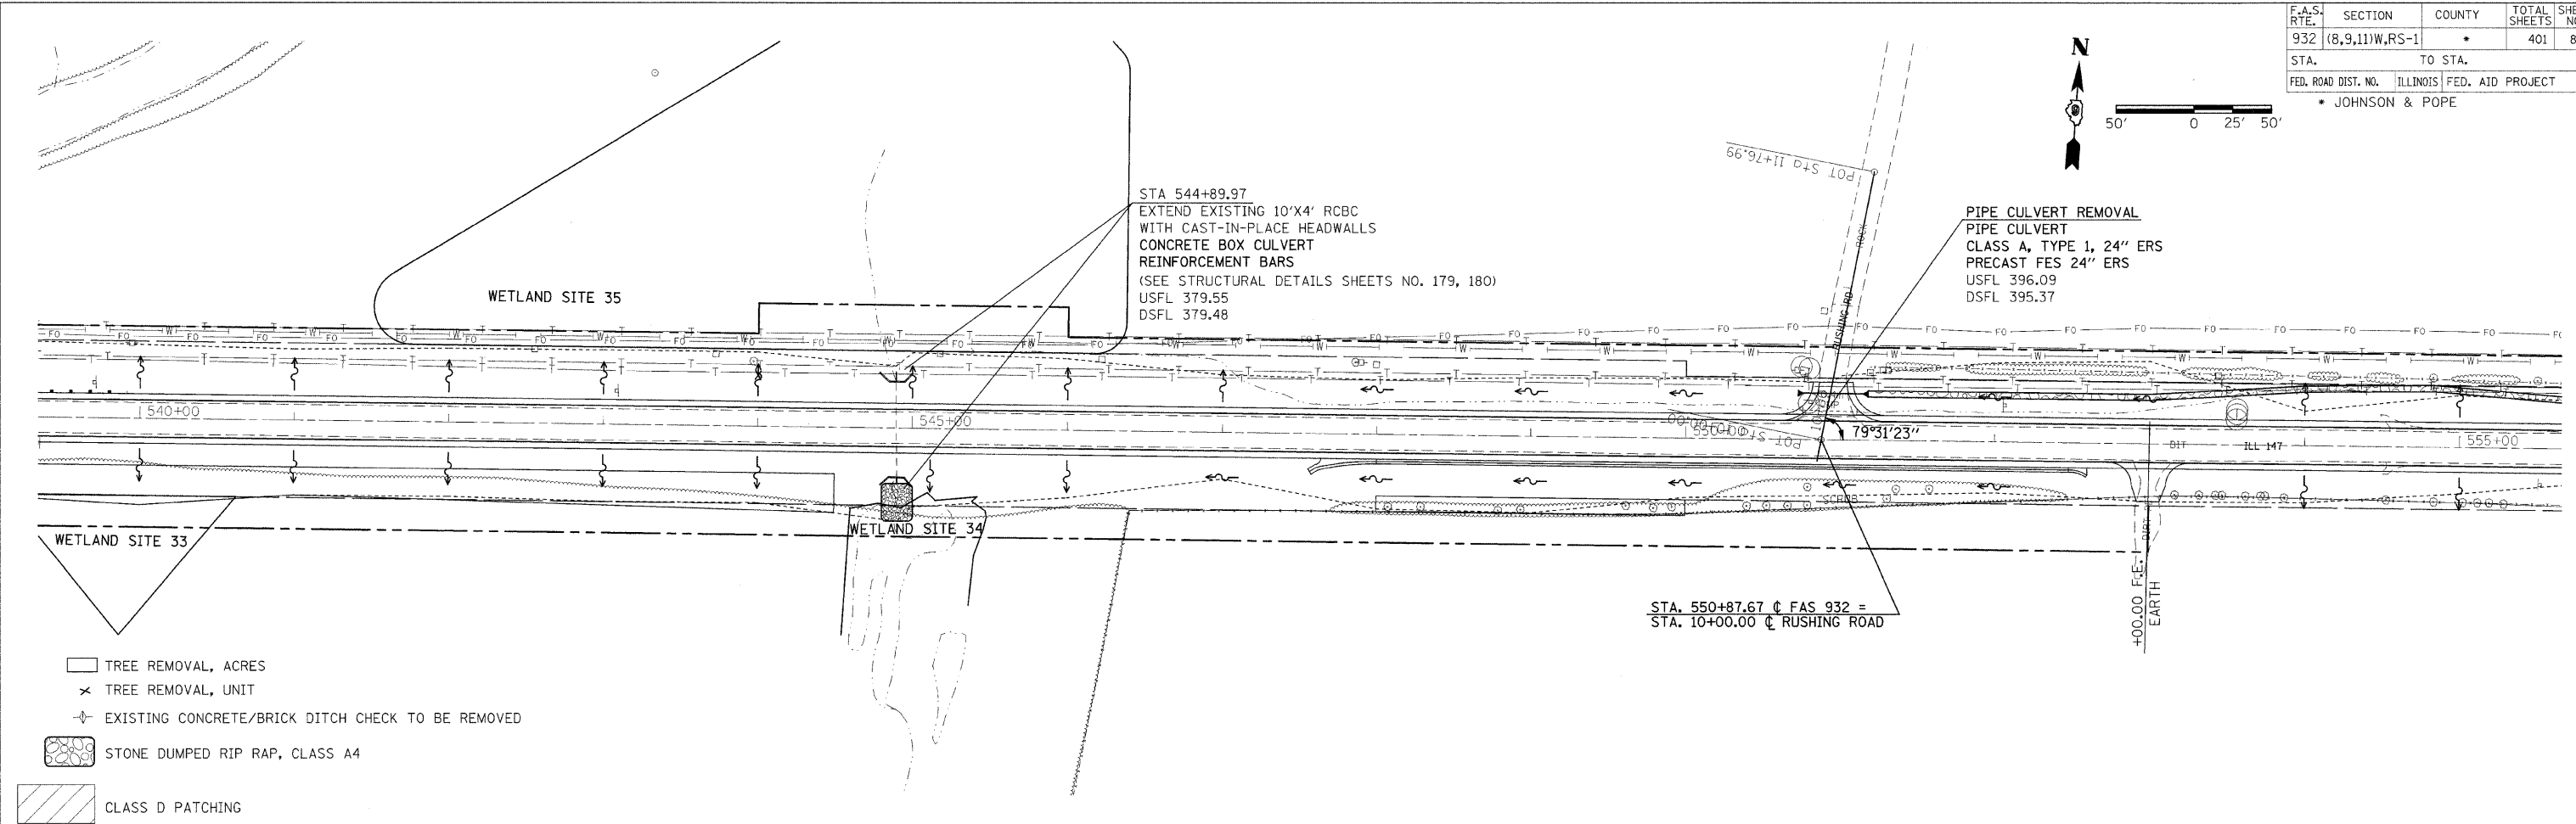

PLAN PROFILE SHEET STA 540+00 TO 555+00