



F.A.S. RTE.	SECTION	COUNTY	TOTAL SHEETS	SHEET NO.
932	(8,9,11)W,RS-1	*	401	84
STA.		TO STA.		
FED. ROAD DIST. NO.	ILLINOIS	FED. AID PROJECT		
* JOHNSON & POPE				

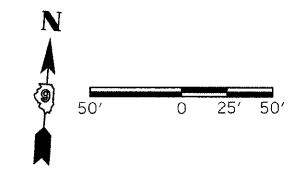


STA. 606+23.65 @ FAS 932 =
STA. 10+00.00 @ MILLSTONE BLUFF ROAD

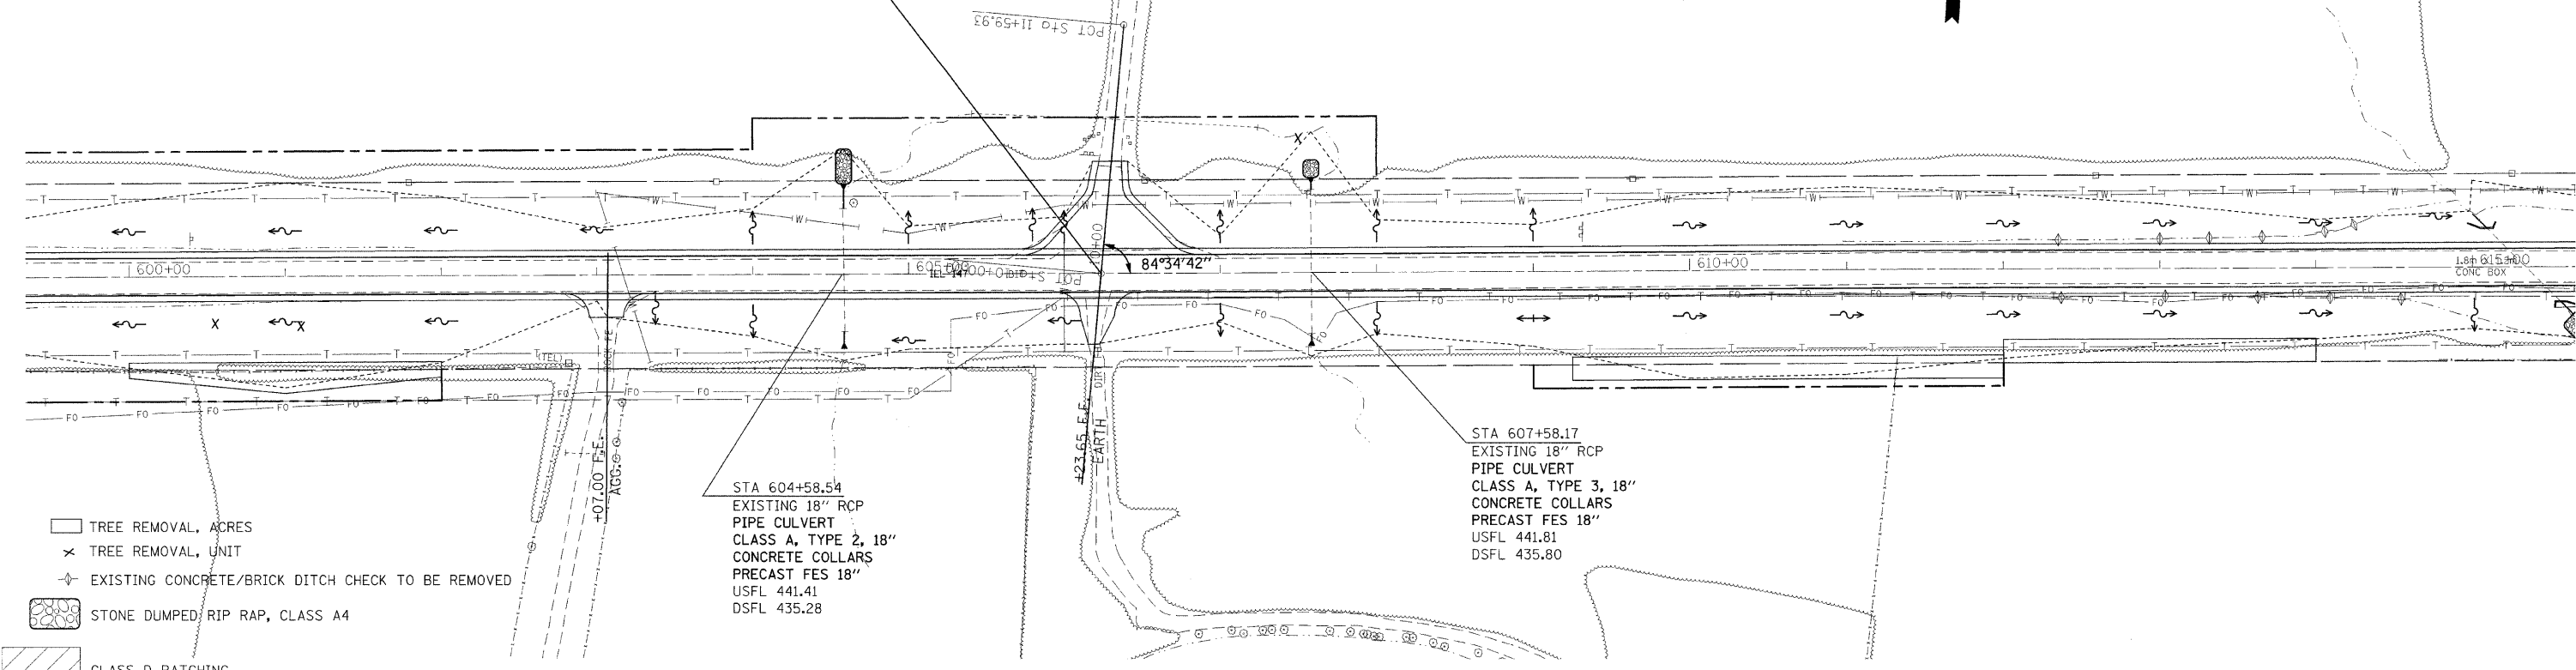

- TREE REMOVAL, ACRES
- TREE REMOVAL, UNIT
- EXISTING CONCRETE/BRICK DITCH CHECK TO BE REMOVED
- STONE DUMPED/RIP RAP, CLASS A4
- CLASS D PATCHING

PLAN	DATE
BY	
REVIEWED	
DATE	
NOTE BOOK NO.	
ALIGNMENT CHECKED	
ASST. FILE NAME	

PROFILE	DATE
BY	
REVIEWED	
DATE	
NOTE BOOK NO.	
GRADES CHECKED	
STRUCTURE NOTATIONS CHKD	

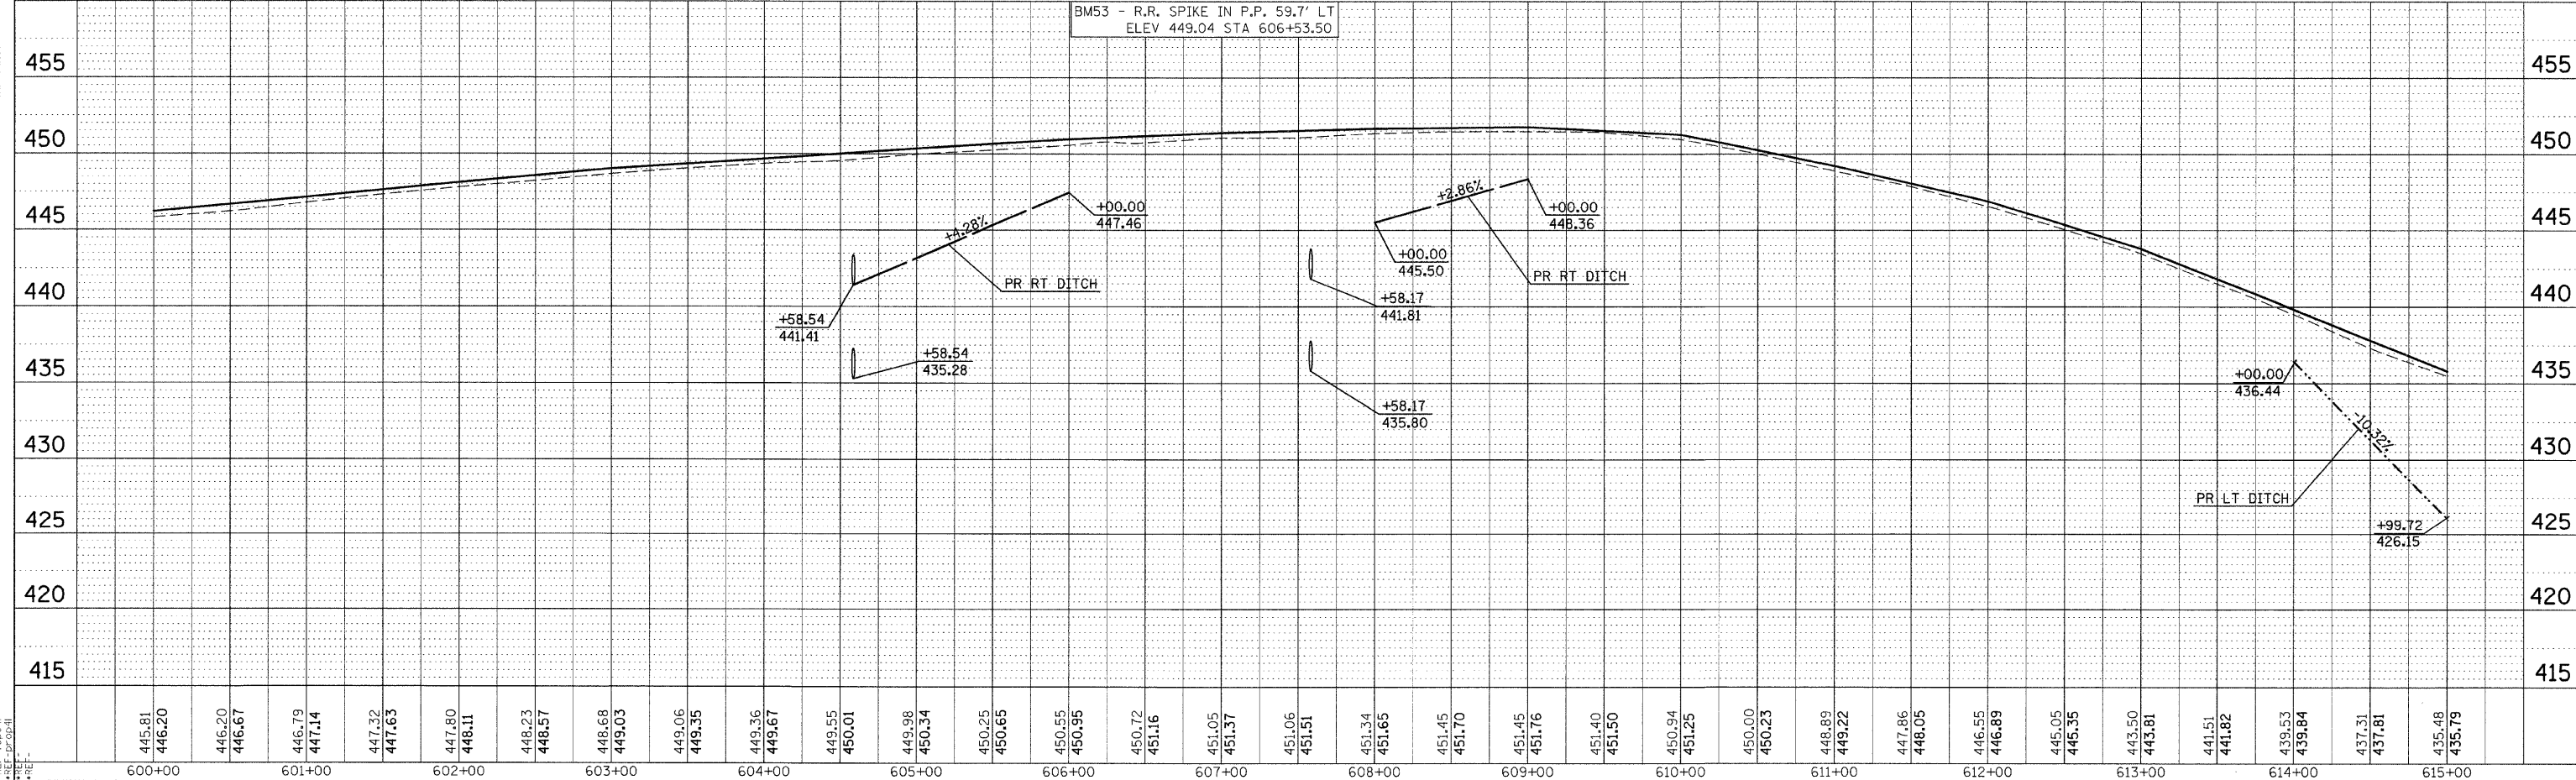

DATE-TIME
JOB-SPEC
REF-topol
REF-dp001