




F.A.S. RTE.	SECTION	COUNTY	TOTAL SHEETS	SHEET NO.
932	(8,9,11)W,RS-1	*	401	106
STA. TO STA.		FED. ROAD DIST. NO. ILLINOIS FED. AID PROJECT		
		* JOHNSON & POPE		

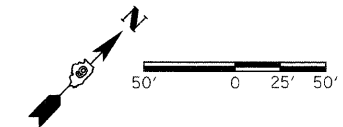

PLAN	SURVEYED	BY	DATE
	PLANNED		
	LOCATED		
	CHECKED		
	BY		
	OF		
	WAY		
	CHECKED		
	NO.		
	FILE		
	NAME		

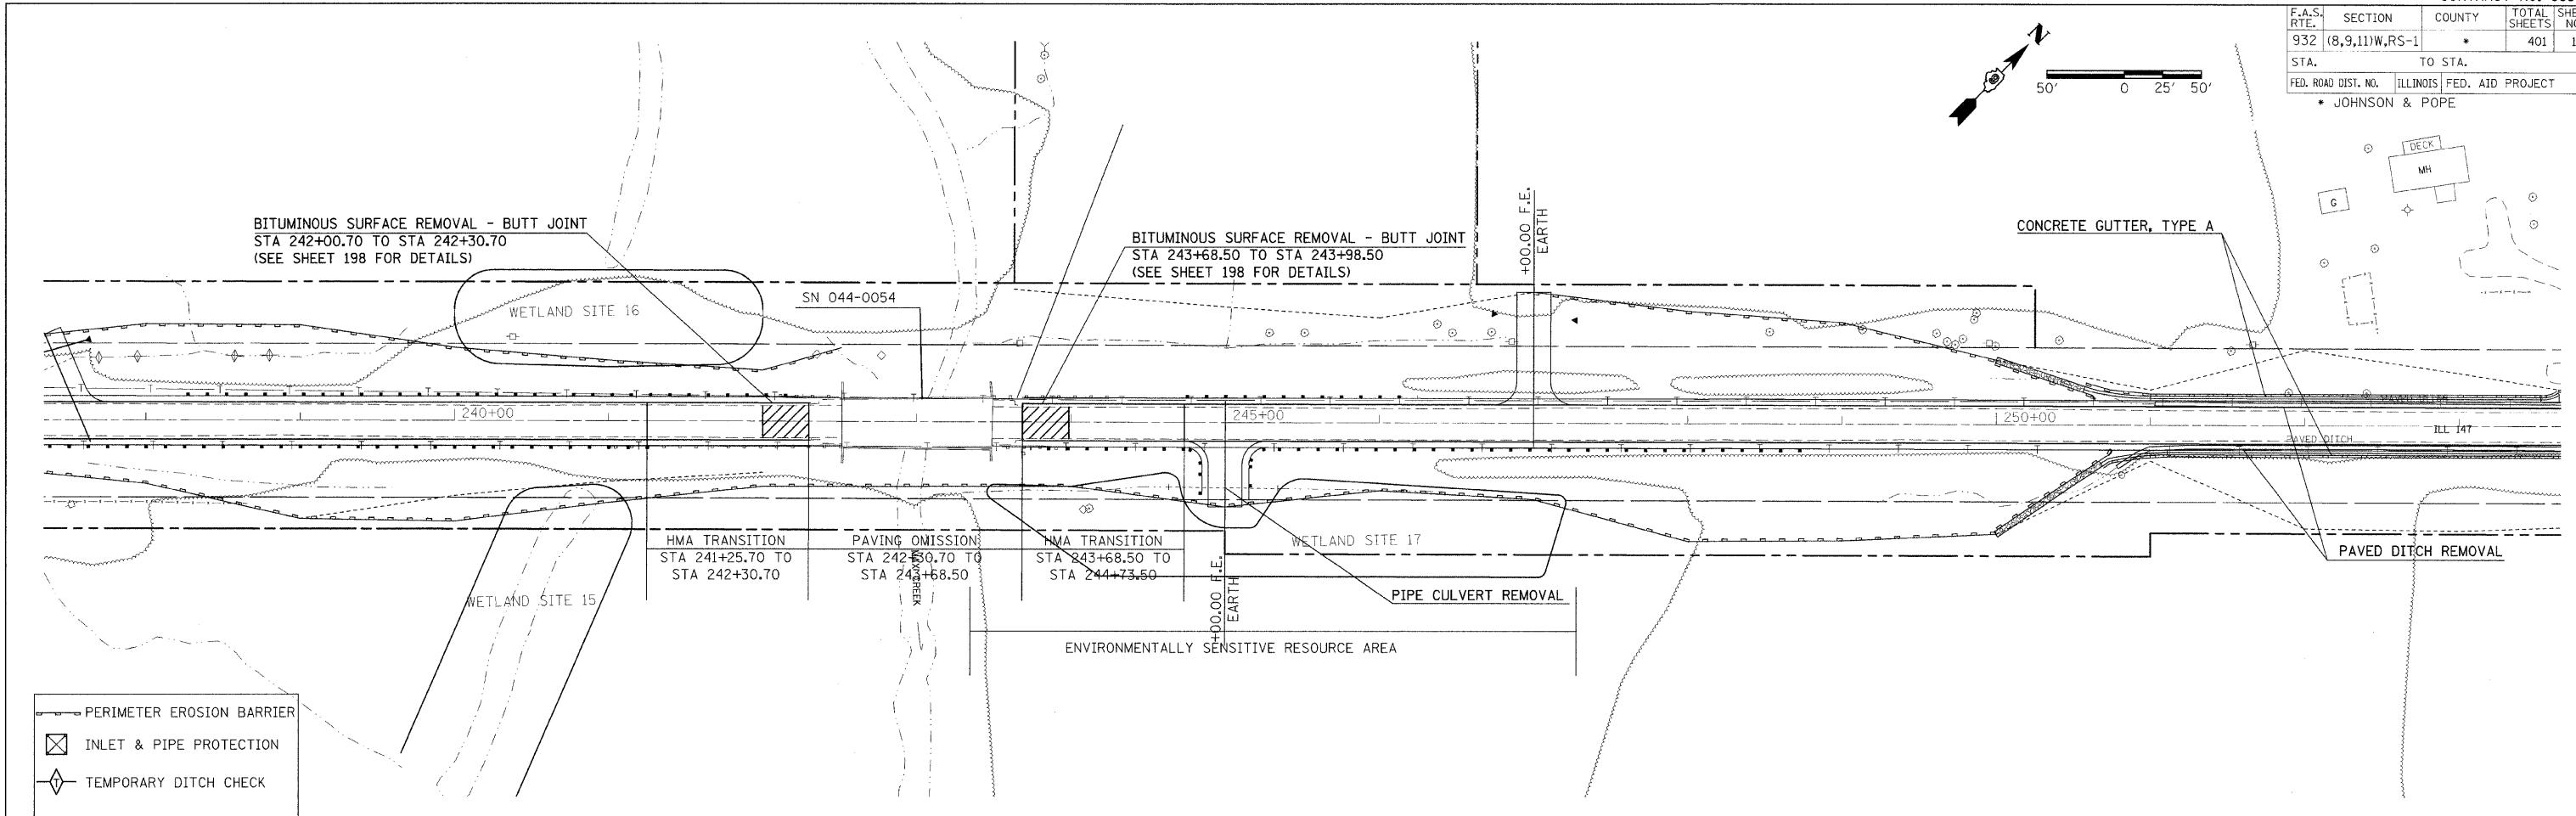

PROFILE	SURVEYED	BY	DATE
	PLANNED		
	LOCATED		
	CHECKED		
	BY		
	OF		
	WAY		
	CHECKED		
	NO.		
	FILE		
	NAME		

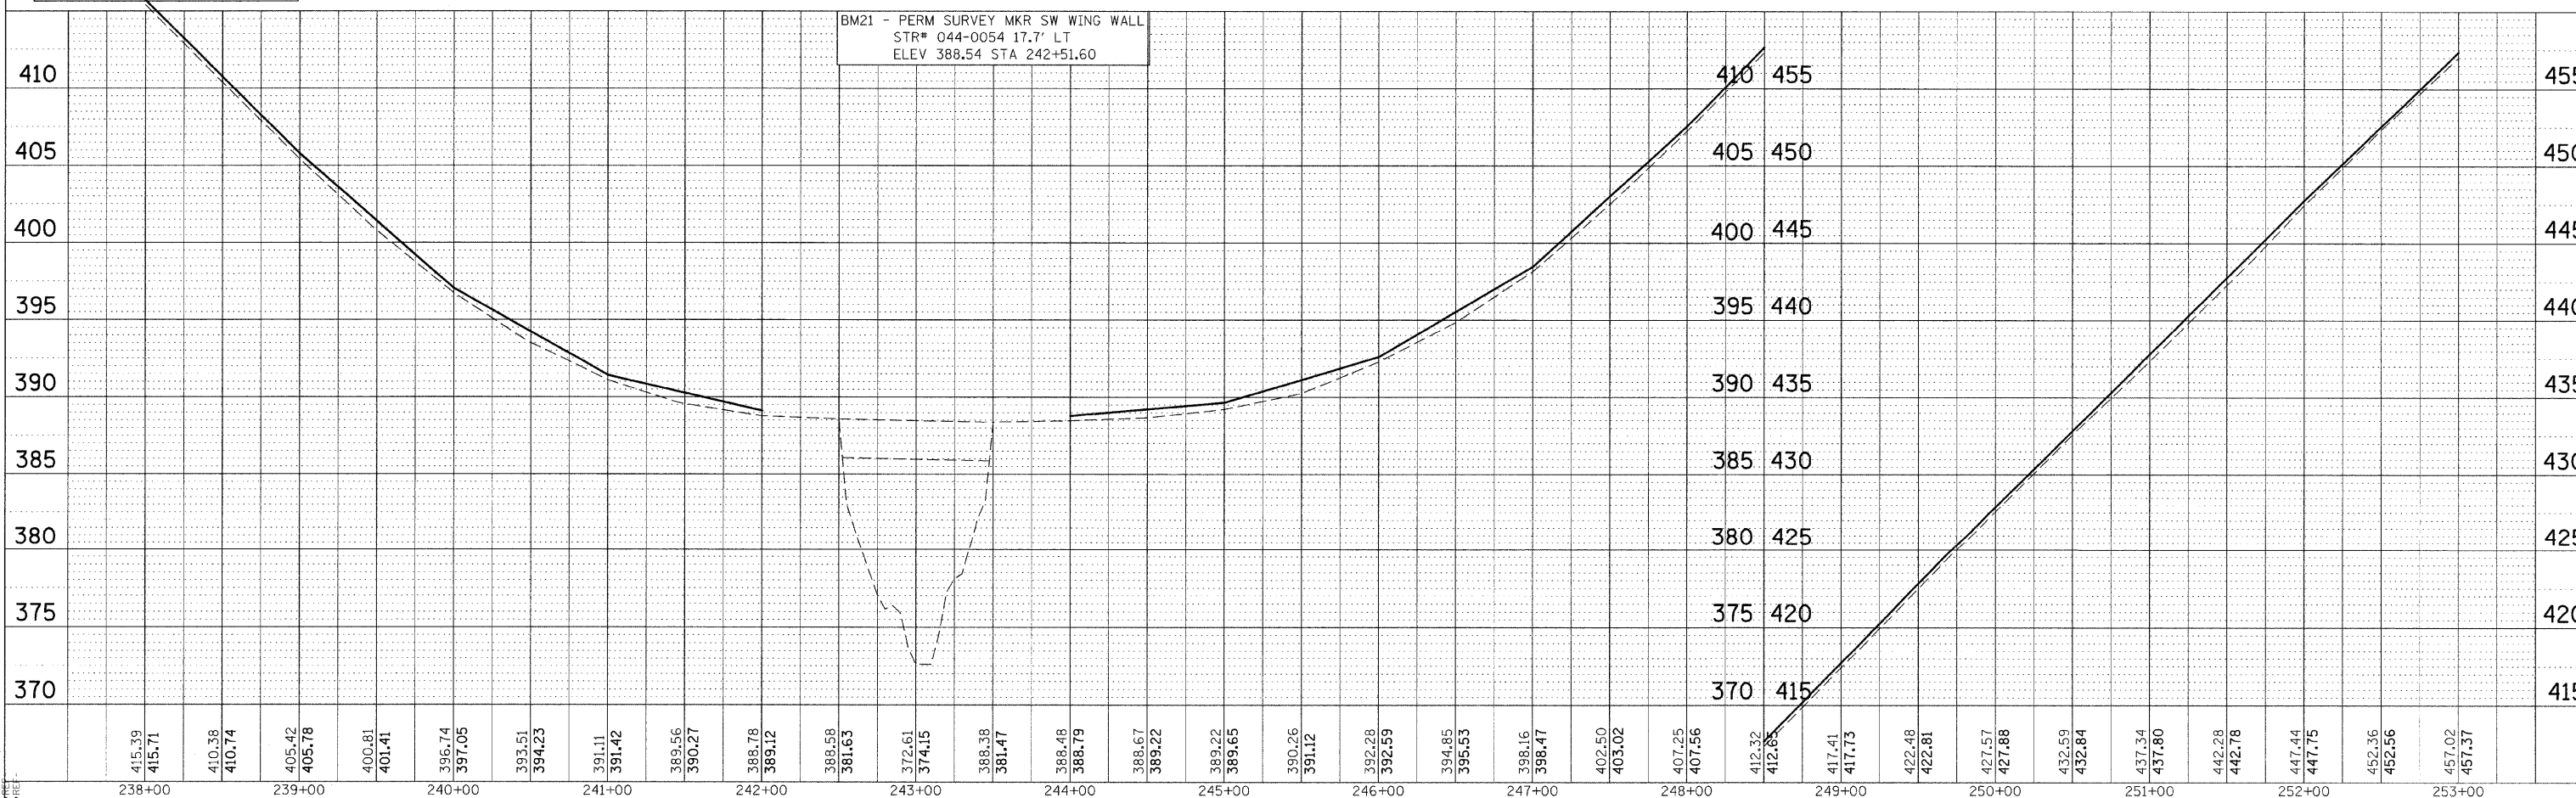

DATE TIME
 CON-SPEC
 REF-topoit
 REF-Propoit
 REF