




F.A.S. RTE.	SECTION	COUNTY	TOTAL SHEETS	SHEET NO.
932	(8,9,11)W,RS-1	*	401	110
STA.		TO STA.		
FED. ROAD DIST. NO.		ILLINOIS	FED. AID PROJECT	
* JOHNSON & POPE				

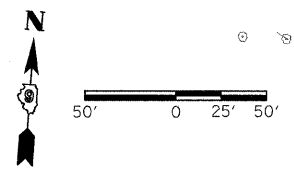

PLAN	SURVEYED	BY	DATE
	ADJUSTMENT CHECKED		
	PL. OF WAY CHECKED		
	PAID FILE NAME		

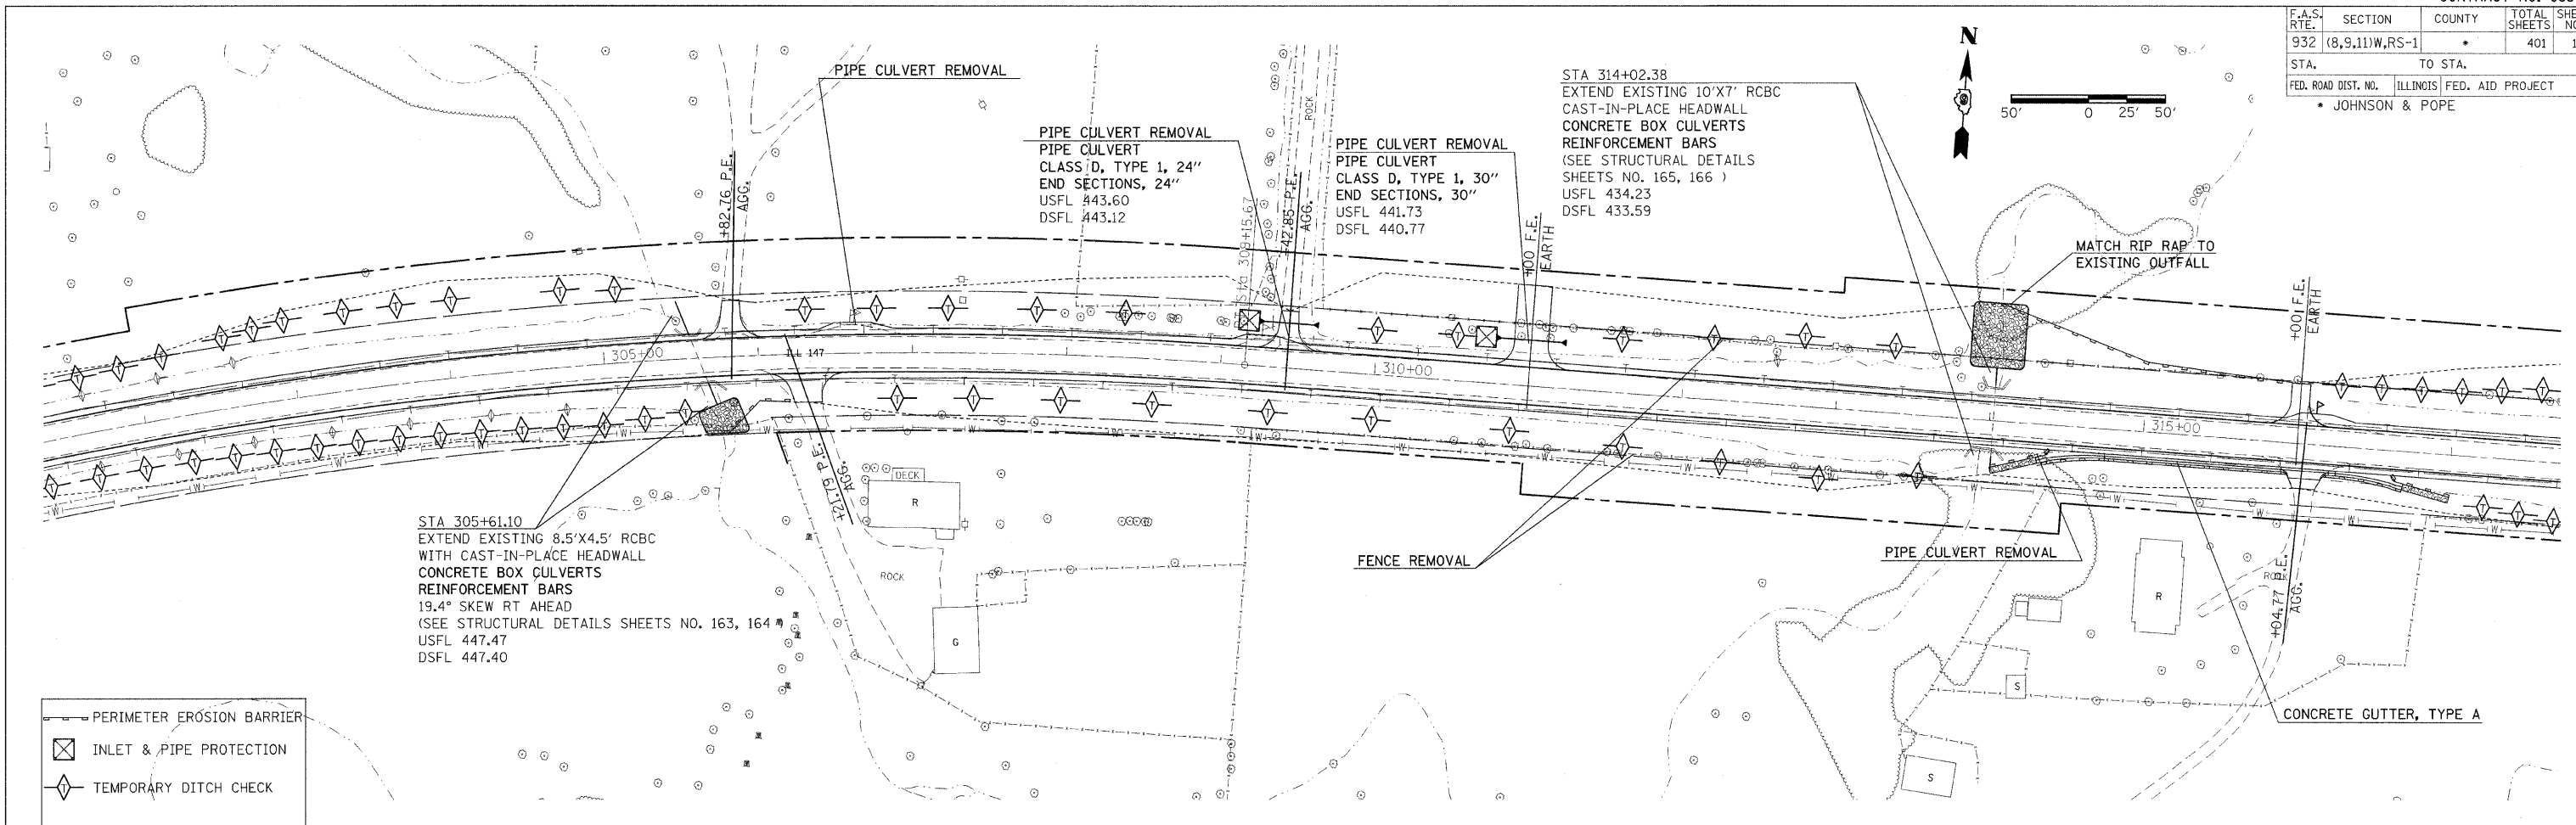

PROF. ILE	SURVEYED	BY	DATE
	GRADES CHECKED		
	B.M. NO. ILL.		
	STRUCTURE NOTATIONS CHFD		

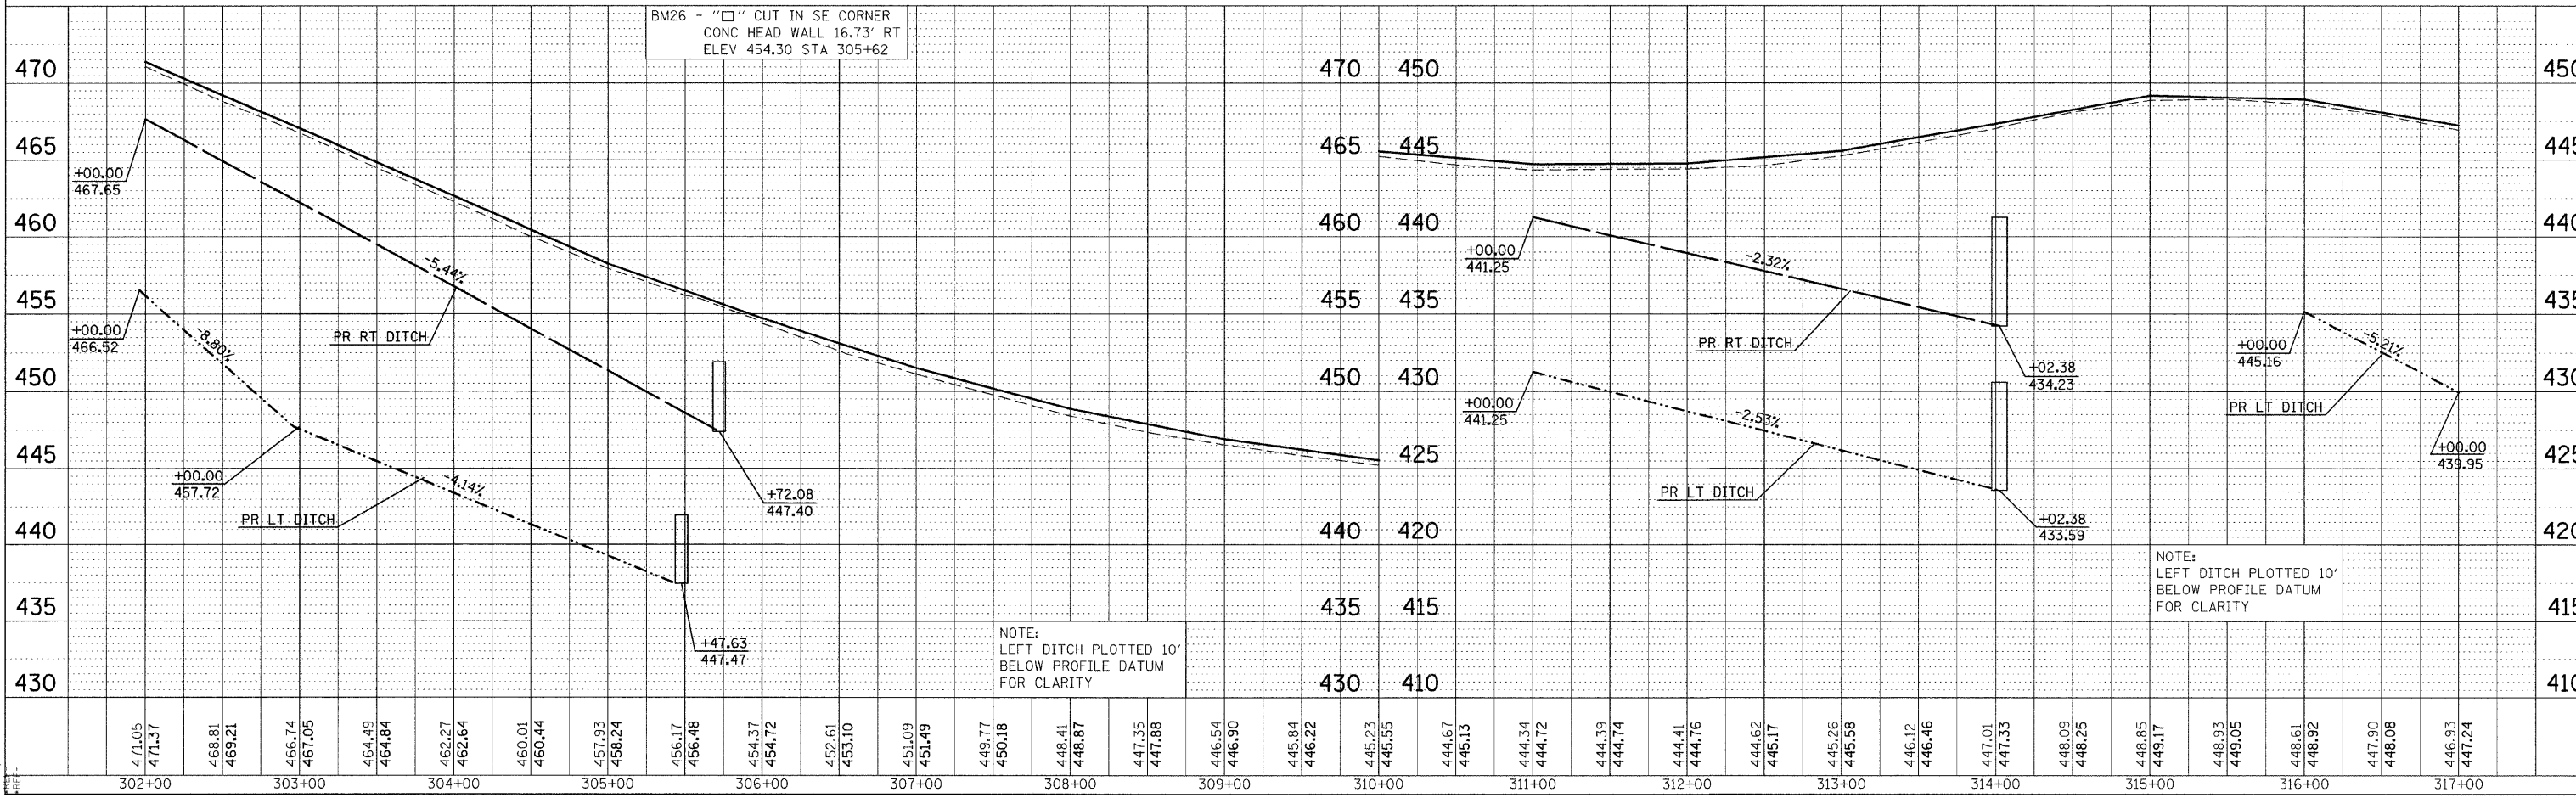

DATE TIME  
DRAWN SPEC  
REF TOP 02  
REF TOP 02  
REF TOP 02