
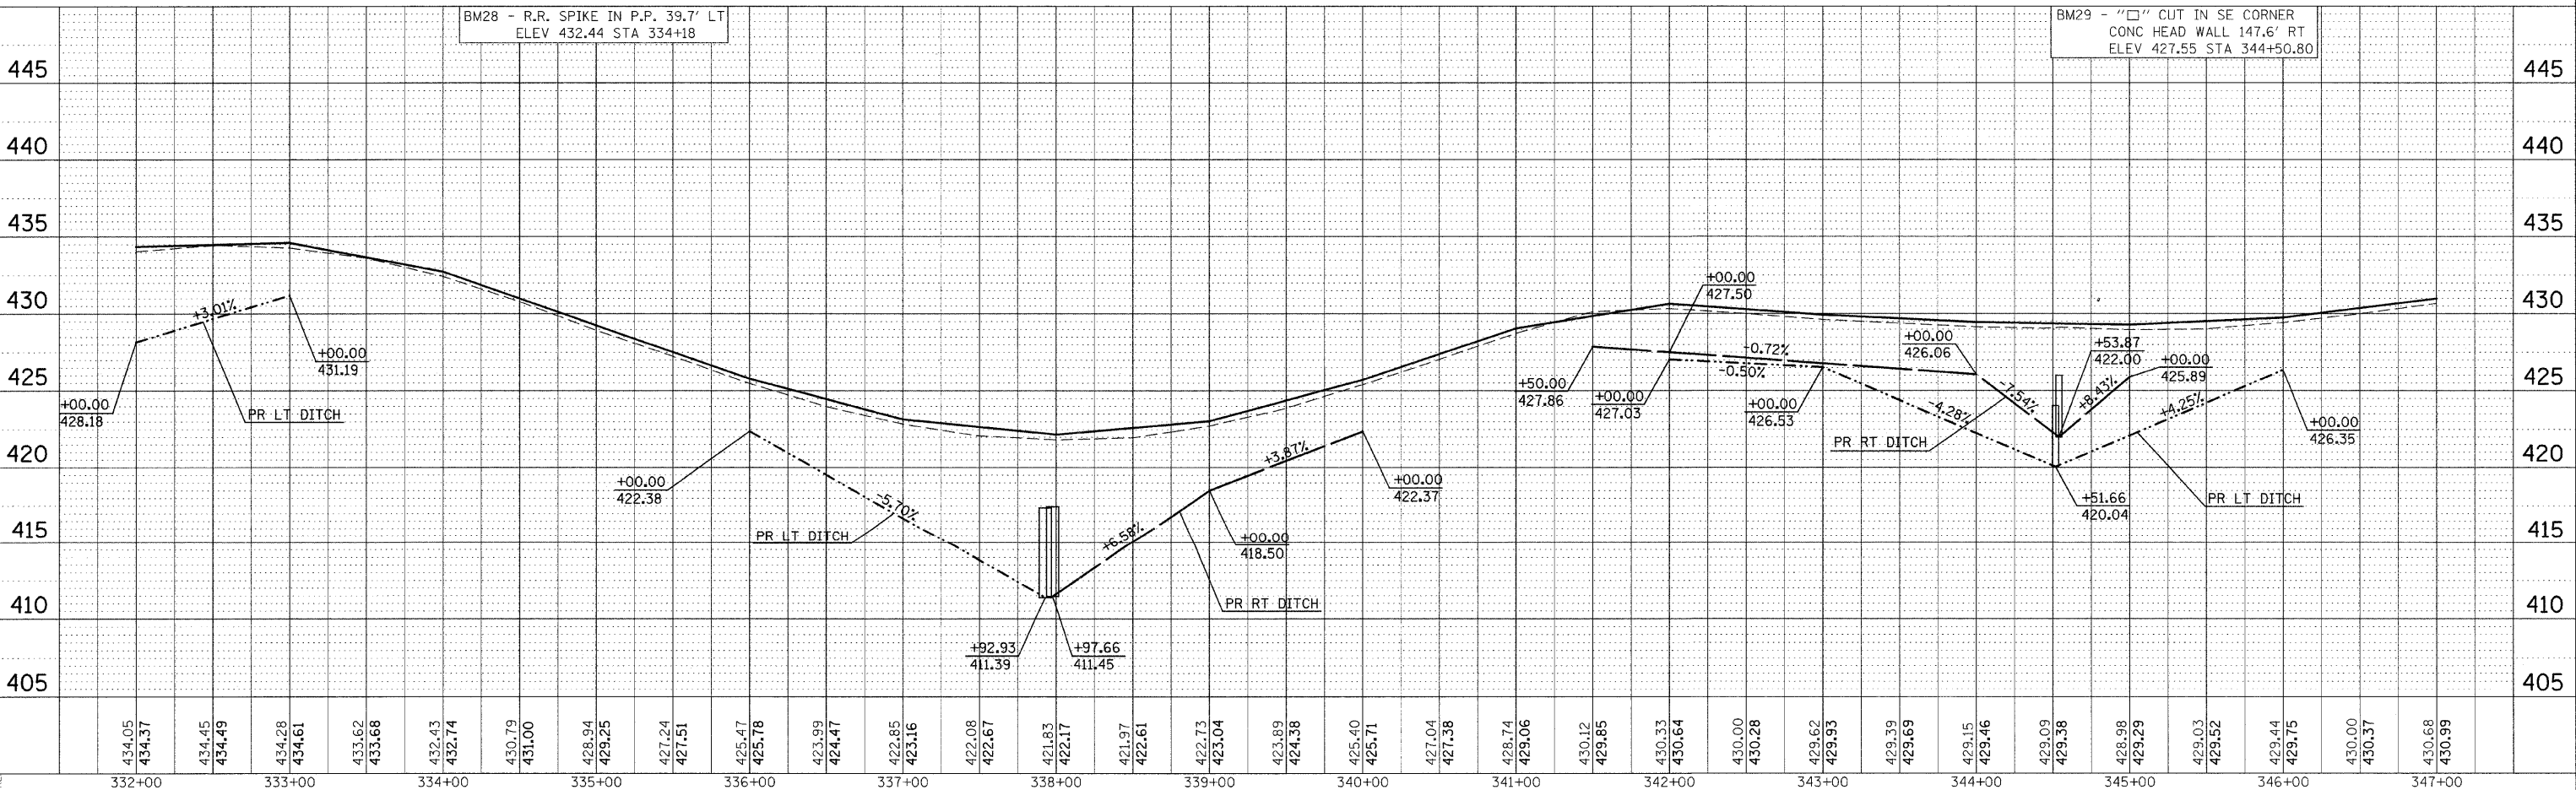


F.A.S. NO.	SECTION	COUNTY	TOTAL SHEETS	SHEET NO.
932	(8,9,11)W,RS-1	*	401	112
STA.	TO STA.			
FED. ROAD DIST. NO.	ILLINOIS	FED. AID PROJECT	* JOHNSON & POPE	

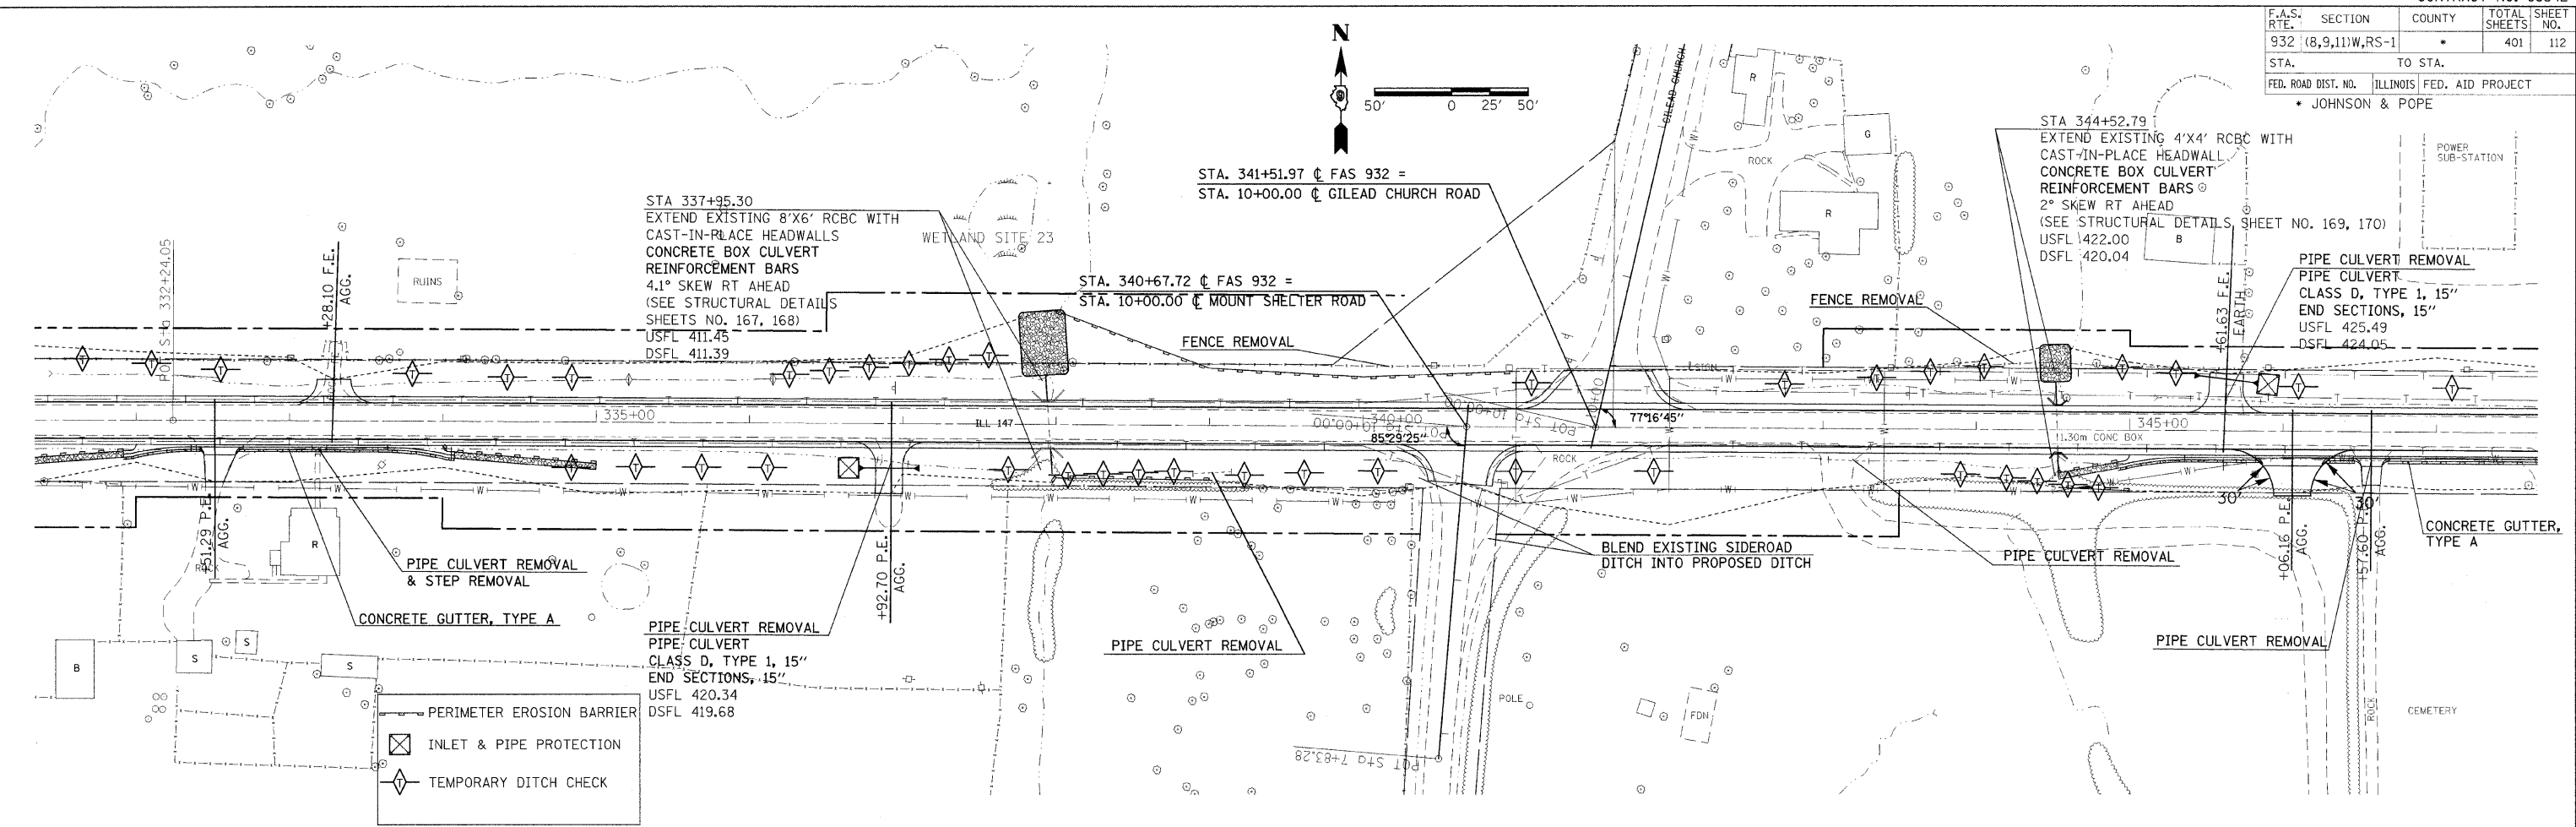

PLAN	SURVEYED	DATE
	BY	
	DATE	
	BY	
	DATE	
	BY	

PROFILE	SURVEYED	DATE
	BY	
	DATE	
	BY	
	DATE	
	BY	

DATE-TIME
 REF-100230
 REF-100230
 REF-100230