
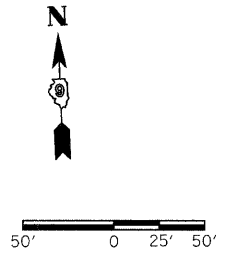


F.A.S. RTE.	SECTION	COUNTY	TOTAL SHEETS	SHEET NO.
932	(8,9,11)W,RS-1	*	401	135
STA.	TO STA.			
FED. ROAD DIST. NO.	ILLINOIS	FED. AID PROJECT	* JOHNSON & POPE	

PIPE CULVERT REMOVAL
 PIPE CULVERT CLASS D,
 TYPE 1, 15"
 END SECTIONS 15"
 USFL 390.75
 DSFL 390.41

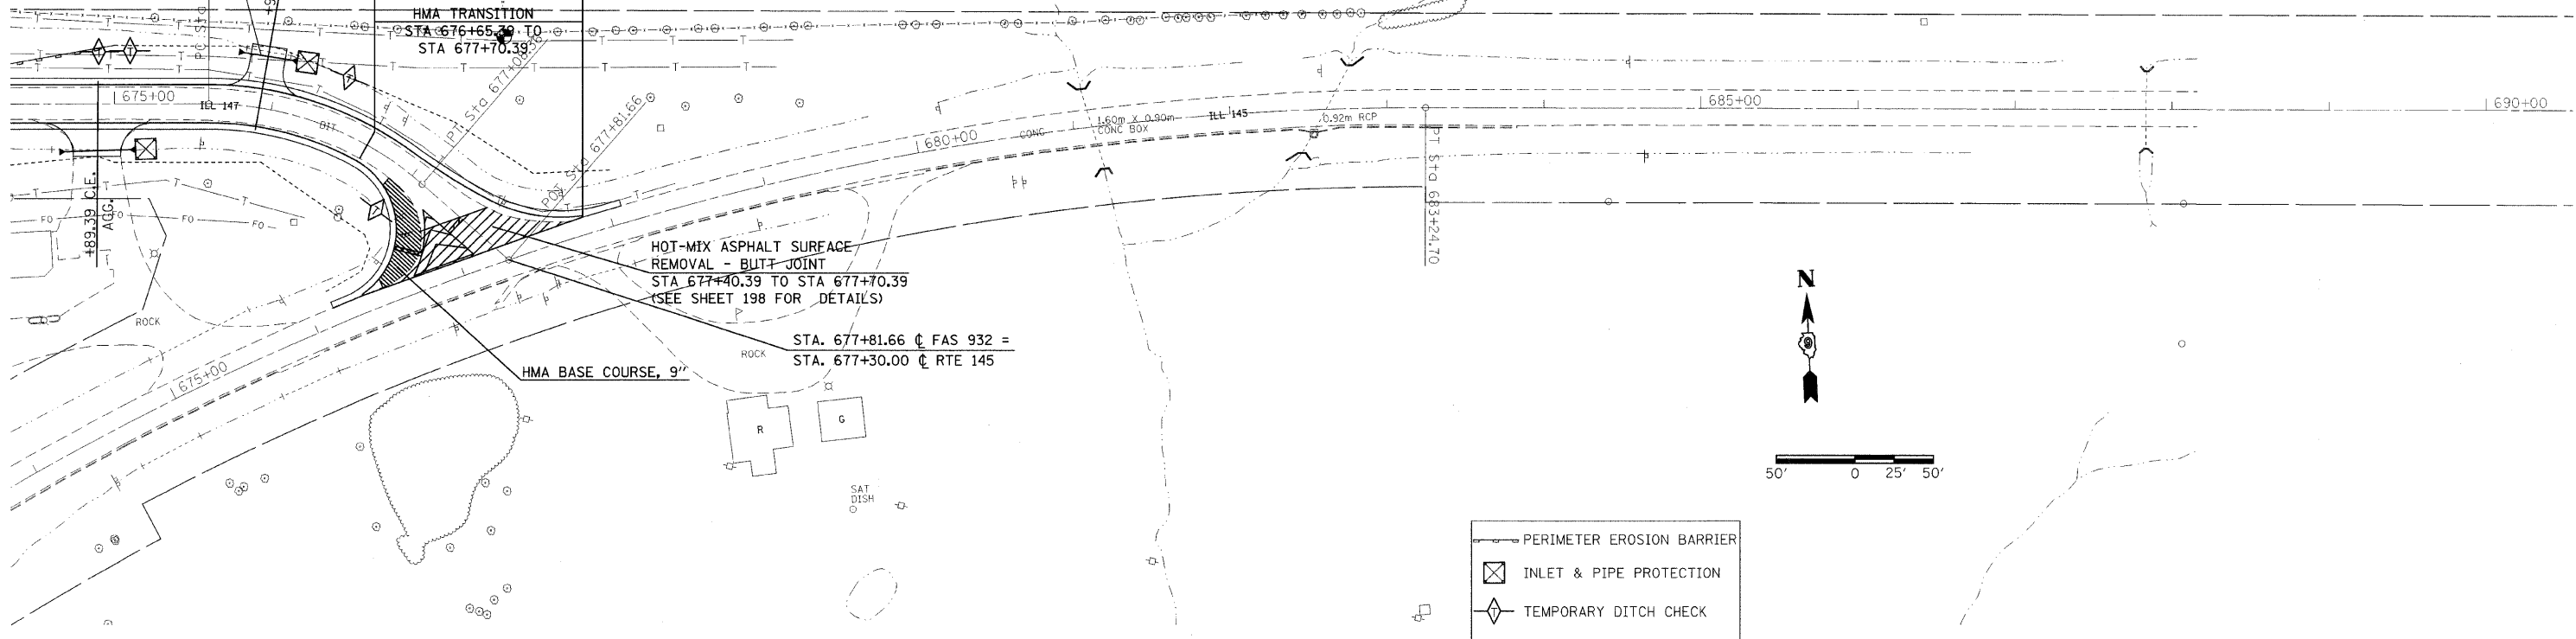

PLAN	DATE	BY
SUPERVISED		
ALIGNED		
CHECKED		
RT. OF WAY CHECKED		
NO.		

PROFILE	DATE	BY
SUPERVISED		
PROPOSED		
CHECKED		
B.M. NOTED		
STRUCTURE NOTATIONS CHECKED		
NO.		

