


PARCEL NO.	NAME	ROW	TE
609	JOHN P. & ANNEICE WATKINS	0.607	0.000
610	WAYNE JEFFRIES	1.833	0.000
693	ROY AND PAULA STREET	0.191	0.000
694	VIRGINIA WATERS	0.087	0.000
695	RANDY SPURLOCK & LYNN BEASLEY	0.652	0.000
695A	JASON AND LISA CONLEY	0.555	0.000
697	TIMOTHY AND LAURA COCHRAN	0.678	0.000

DRAWN BY _____ DATE _____
 REVISED BY _____ DATE _____

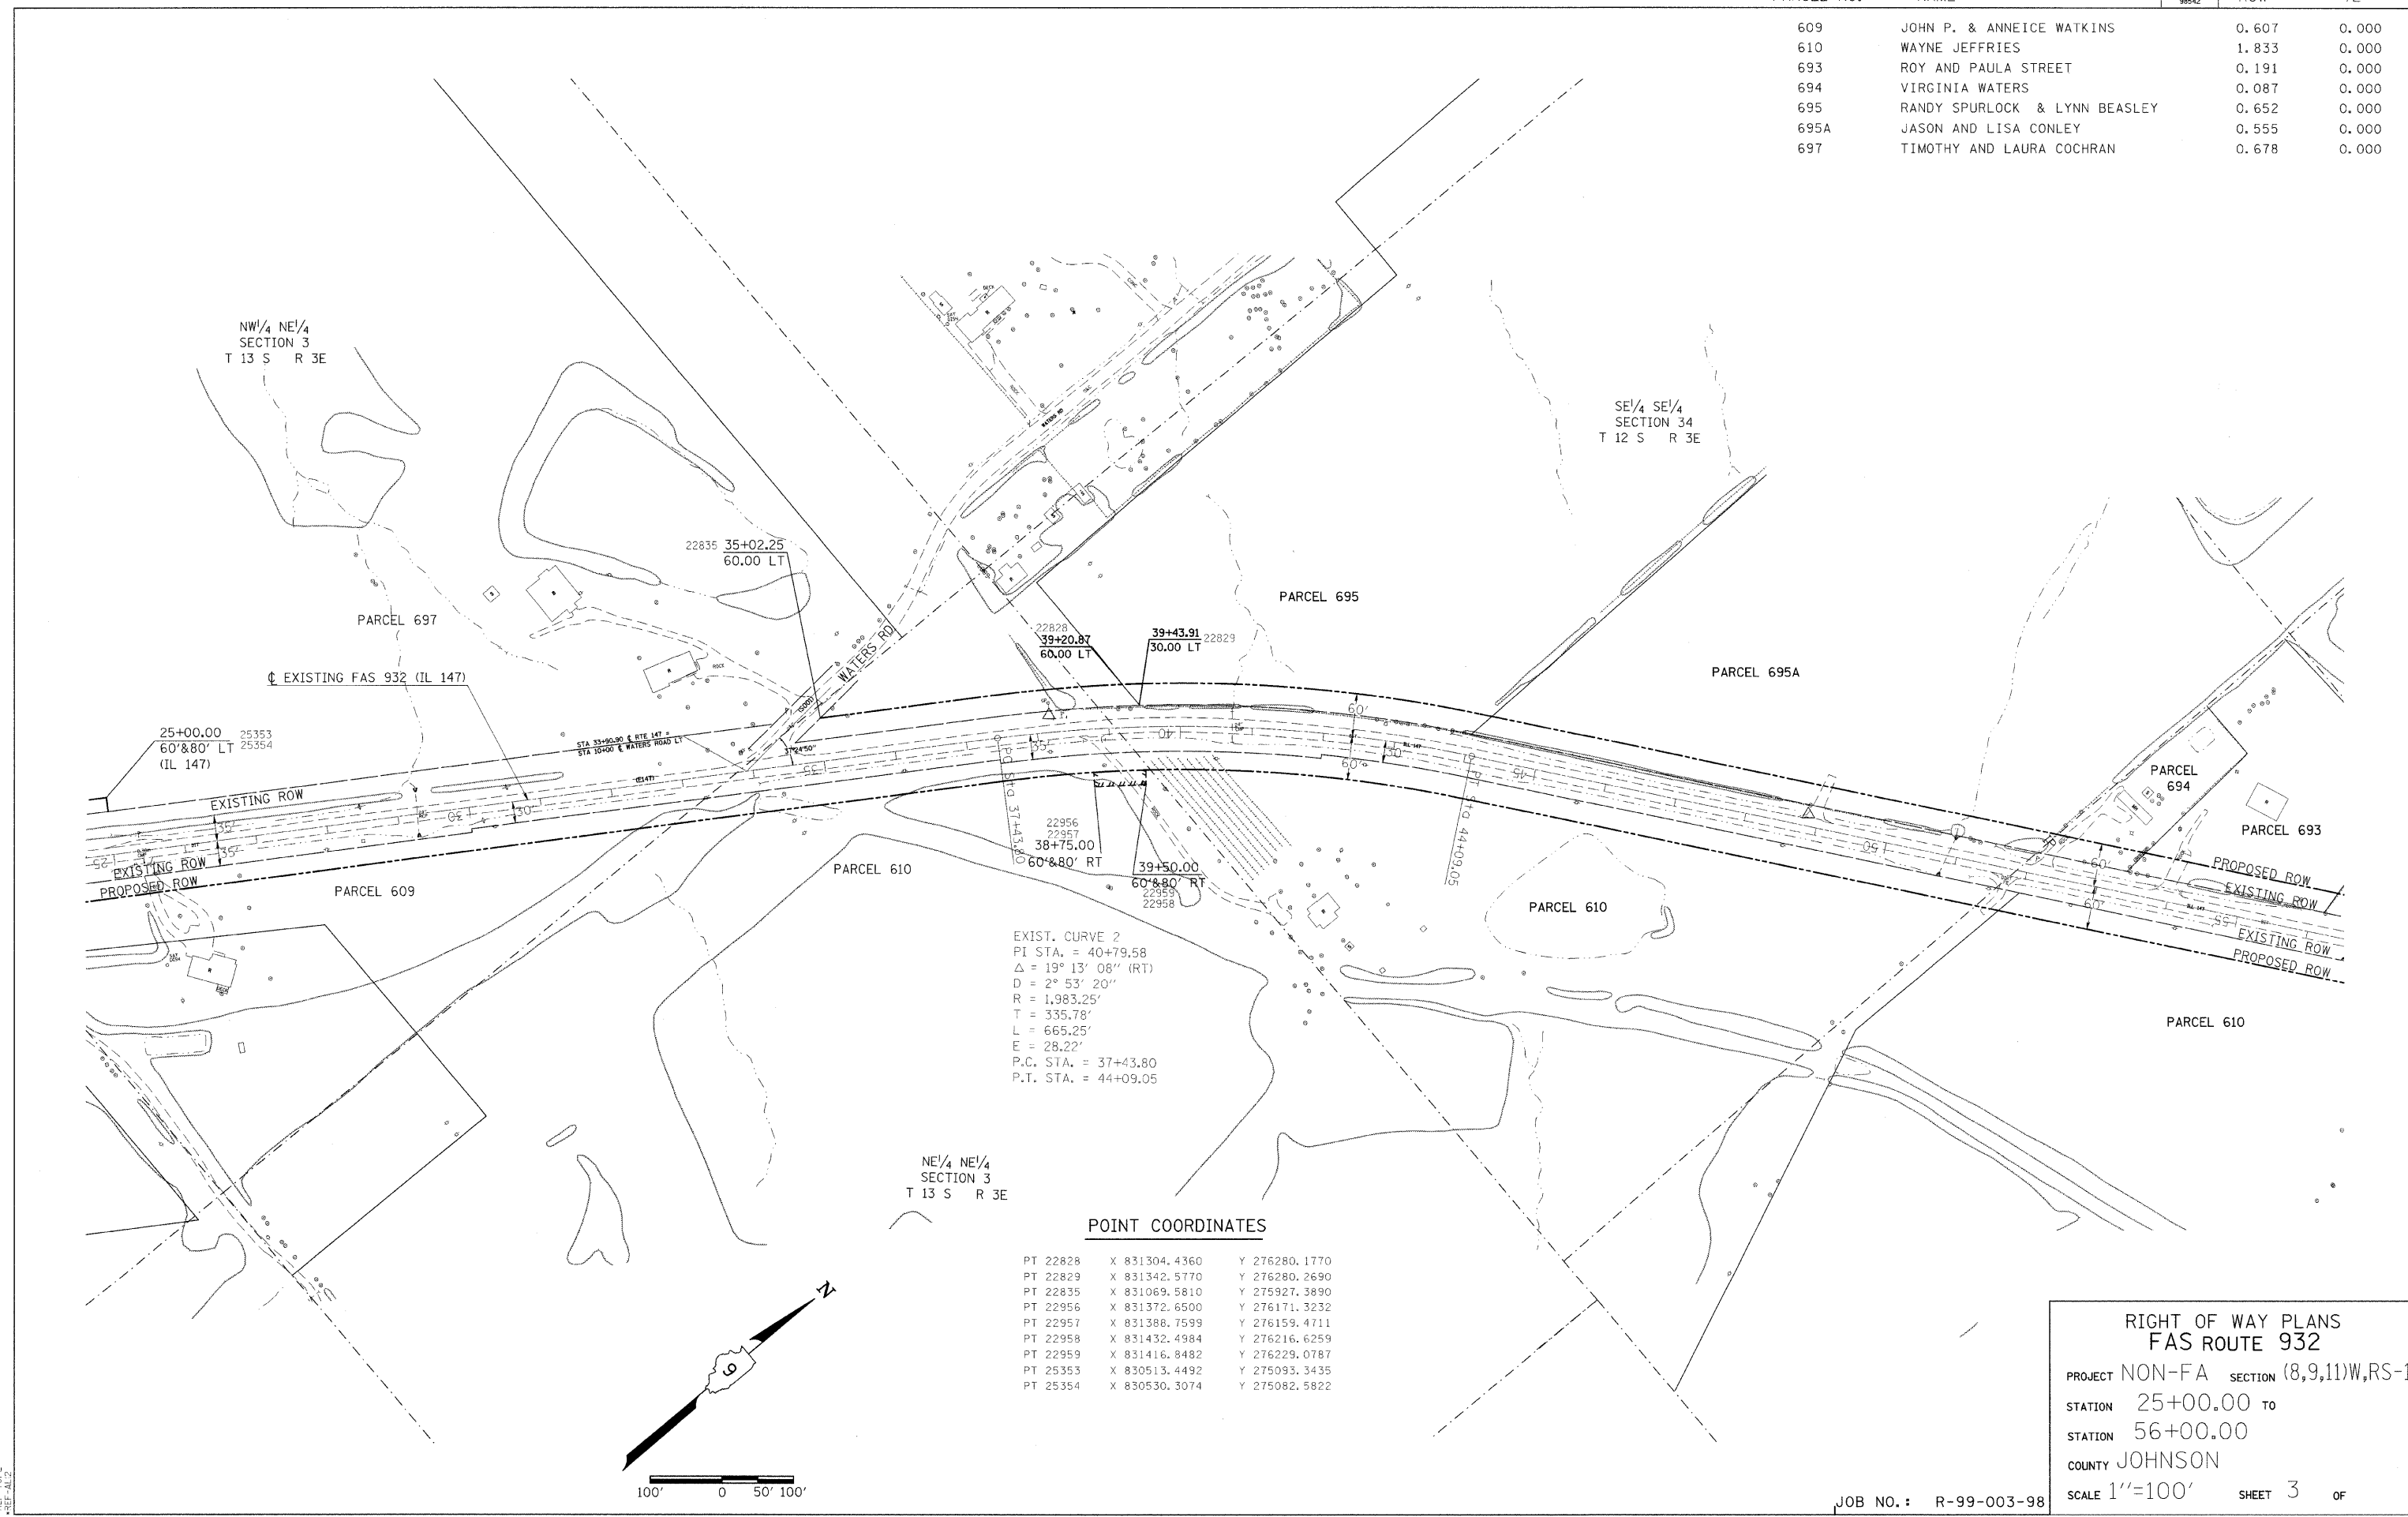

8/6/2008
 C:\projects\9903298\Nonrec\quilt\om\9903298.rdw
 -REF-TOP-2
 -REF-BOT-2

RIGHT OF WAY PLANS
FAS ROUTE 932

PROJECT NON-FA SECTION (8,9,11)W,RS-1
 STATION 25+00.00 TO
 STATION 56+00.00
 COUNTY JOHNSON
 SCALE 1"=100' SHEET 3 OF

JOB NO. : R-99-003-98