


PARCEL NO.	NAME	ROW	TE
614	JOHN & JUDY HAYDEN	1.518	0.000
686	JUDITH HAYDEN	2.340	0.000
689	CHARLIE RILEY	0.716	0.000
690	MARTHA MARIE PERKINS	0.096	0.000
691	LIFE ESTATE TO ROBBIE SIMMONS	0.183	0.000
692	DONNA CARMAN	0.109	0.000

DRAWN BY _____ DATE _____ REVISED BY _____ DATE _____

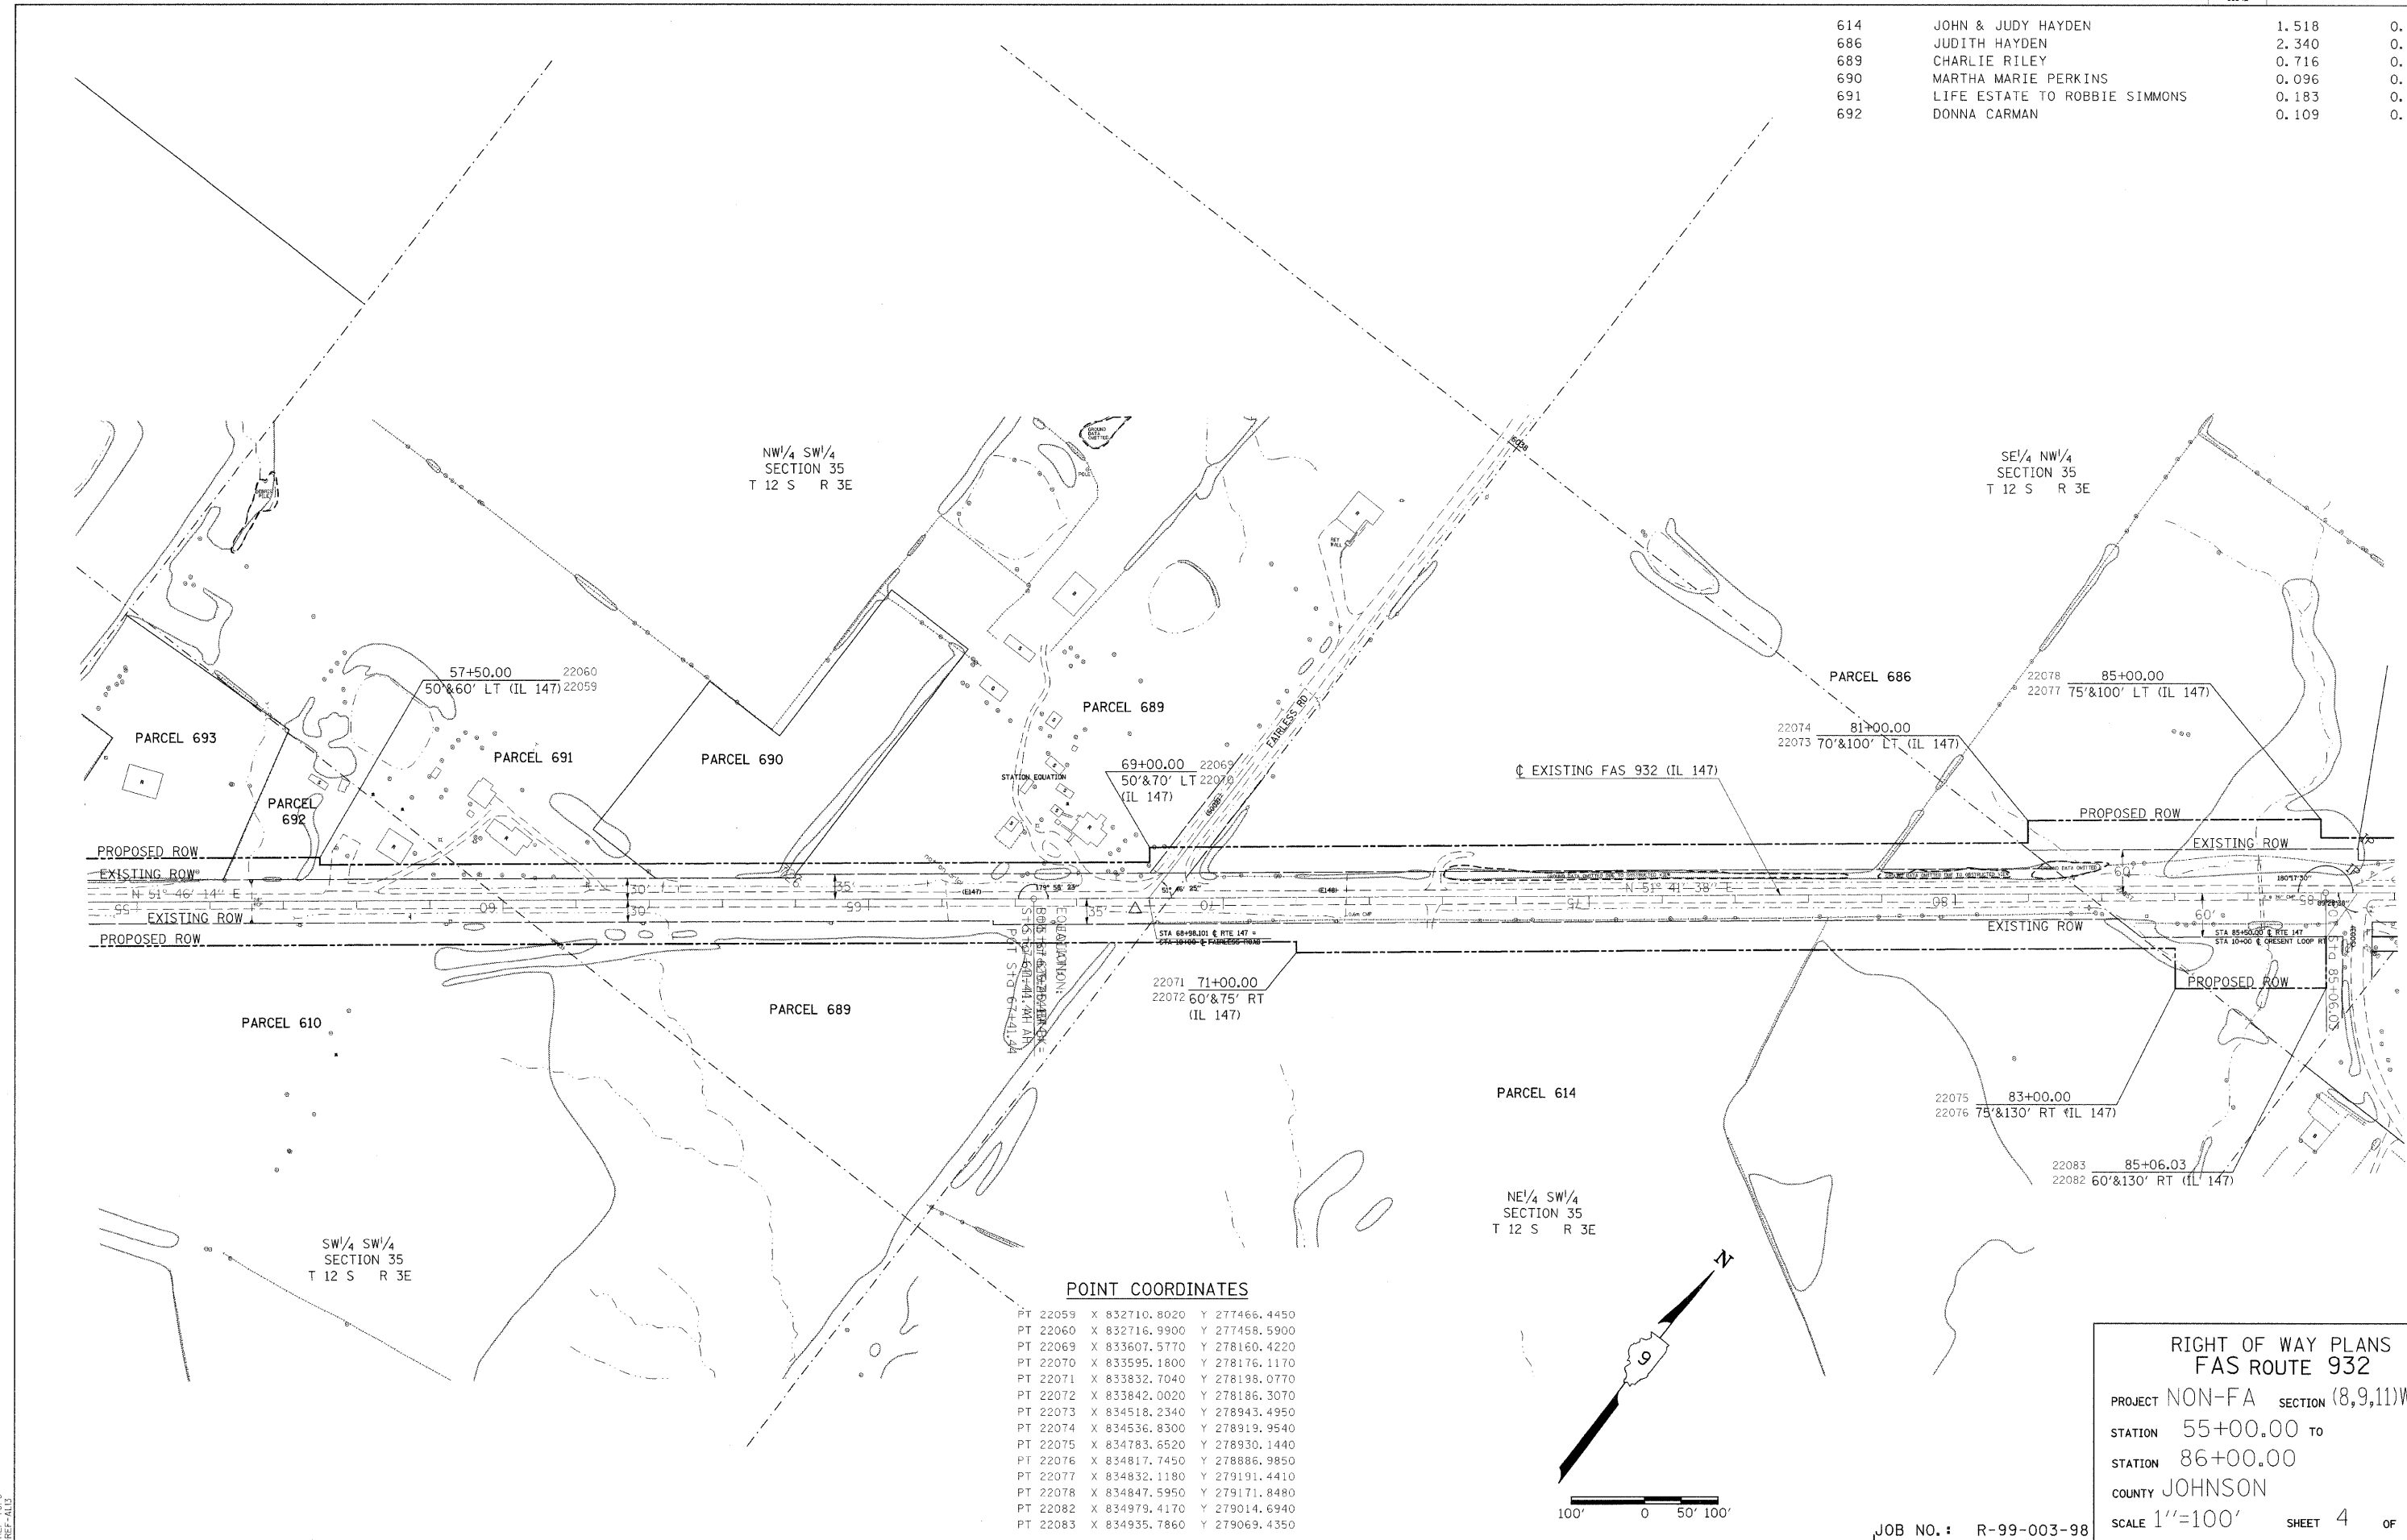

POINT COORDINATES

PT 22059	X 832710.8020	Y 277466.4450
PT 22060	X 832716.9900	Y 277458.5900
PT 22069	X 833607.5770	Y 278160.4220
PT 22070	X 833595.1800	Y 278176.1170
PT 22071	X 833832.7040	Y 278198.0770
PT 22072	X 833842.0020	Y 278186.3070
PT 22073	X 834518.2340	Y 278943.4950
PT 22074	X 834536.8300	Y 278919.9540
PT 22075	X 834783.6520	Y 278930.1440
PT 22076	X 834817.7450	Y 278886.9850
PT 22077	X 834832.1180	Y 279191.4410
PT 22078	X 834847.5950	Y 279171.8480
PT 22082	X 834979.4170	Y 279014.6940
PT 22083	X 834935.7860	Y 279069.4350

RIGHT OF WAY PLANS
FAS ROUTE 932
 PROJECT NON-FA SECTION (8,9,11)W,RS-1
 STATION 55+00.00 TO
 STATION 86+00.00
 COUNTY JOHNSON
 SCALE 1"=100' SHEET 4 OF

JOB NO.: R-99-003-98

8/6/2008
 C:\SP0\facta\vd03298\forddec\question\9900398r.dgn
 REF-1023
 REF-A13