


PARCEL NO.	NAME	ROW	TE
614A	JOHN AND JUDITH HAYDEN	0.553	0.037
617	WILLIAM A. & THELMA BROWN	0.355	0.000
617A	WILLIAM A. AND THELMA BROWN	0.176	0.000
618	STEPHEN P. & MARGARET M. WIDOWSKI	0.161	0.000
619	WILLIAM BRAD & PAMELA S. DAVIS	0.152	0.000
620	ERNEST & PATRICIA HENSHAW	0.137	0.000
621	MARY ETHERIDGE	0.116	0.000
622	LESTER AND EDNA WALTER	0.271	0.000
682	DARIN AND LISA SHOEMAKER	0.219	0.000
683	JOYCE TIMMERMAN	0.118	0.000
685	JOHN & JUDITH HAYDEN	0.429	0.000
686	JUDITH HAYDEN	2.340	0.000
687	JOHN AND JUDITH HAYDEN	0.328	0.000

DATE _____ REVISED BY _____ DATE _____ DRAWN BY _____

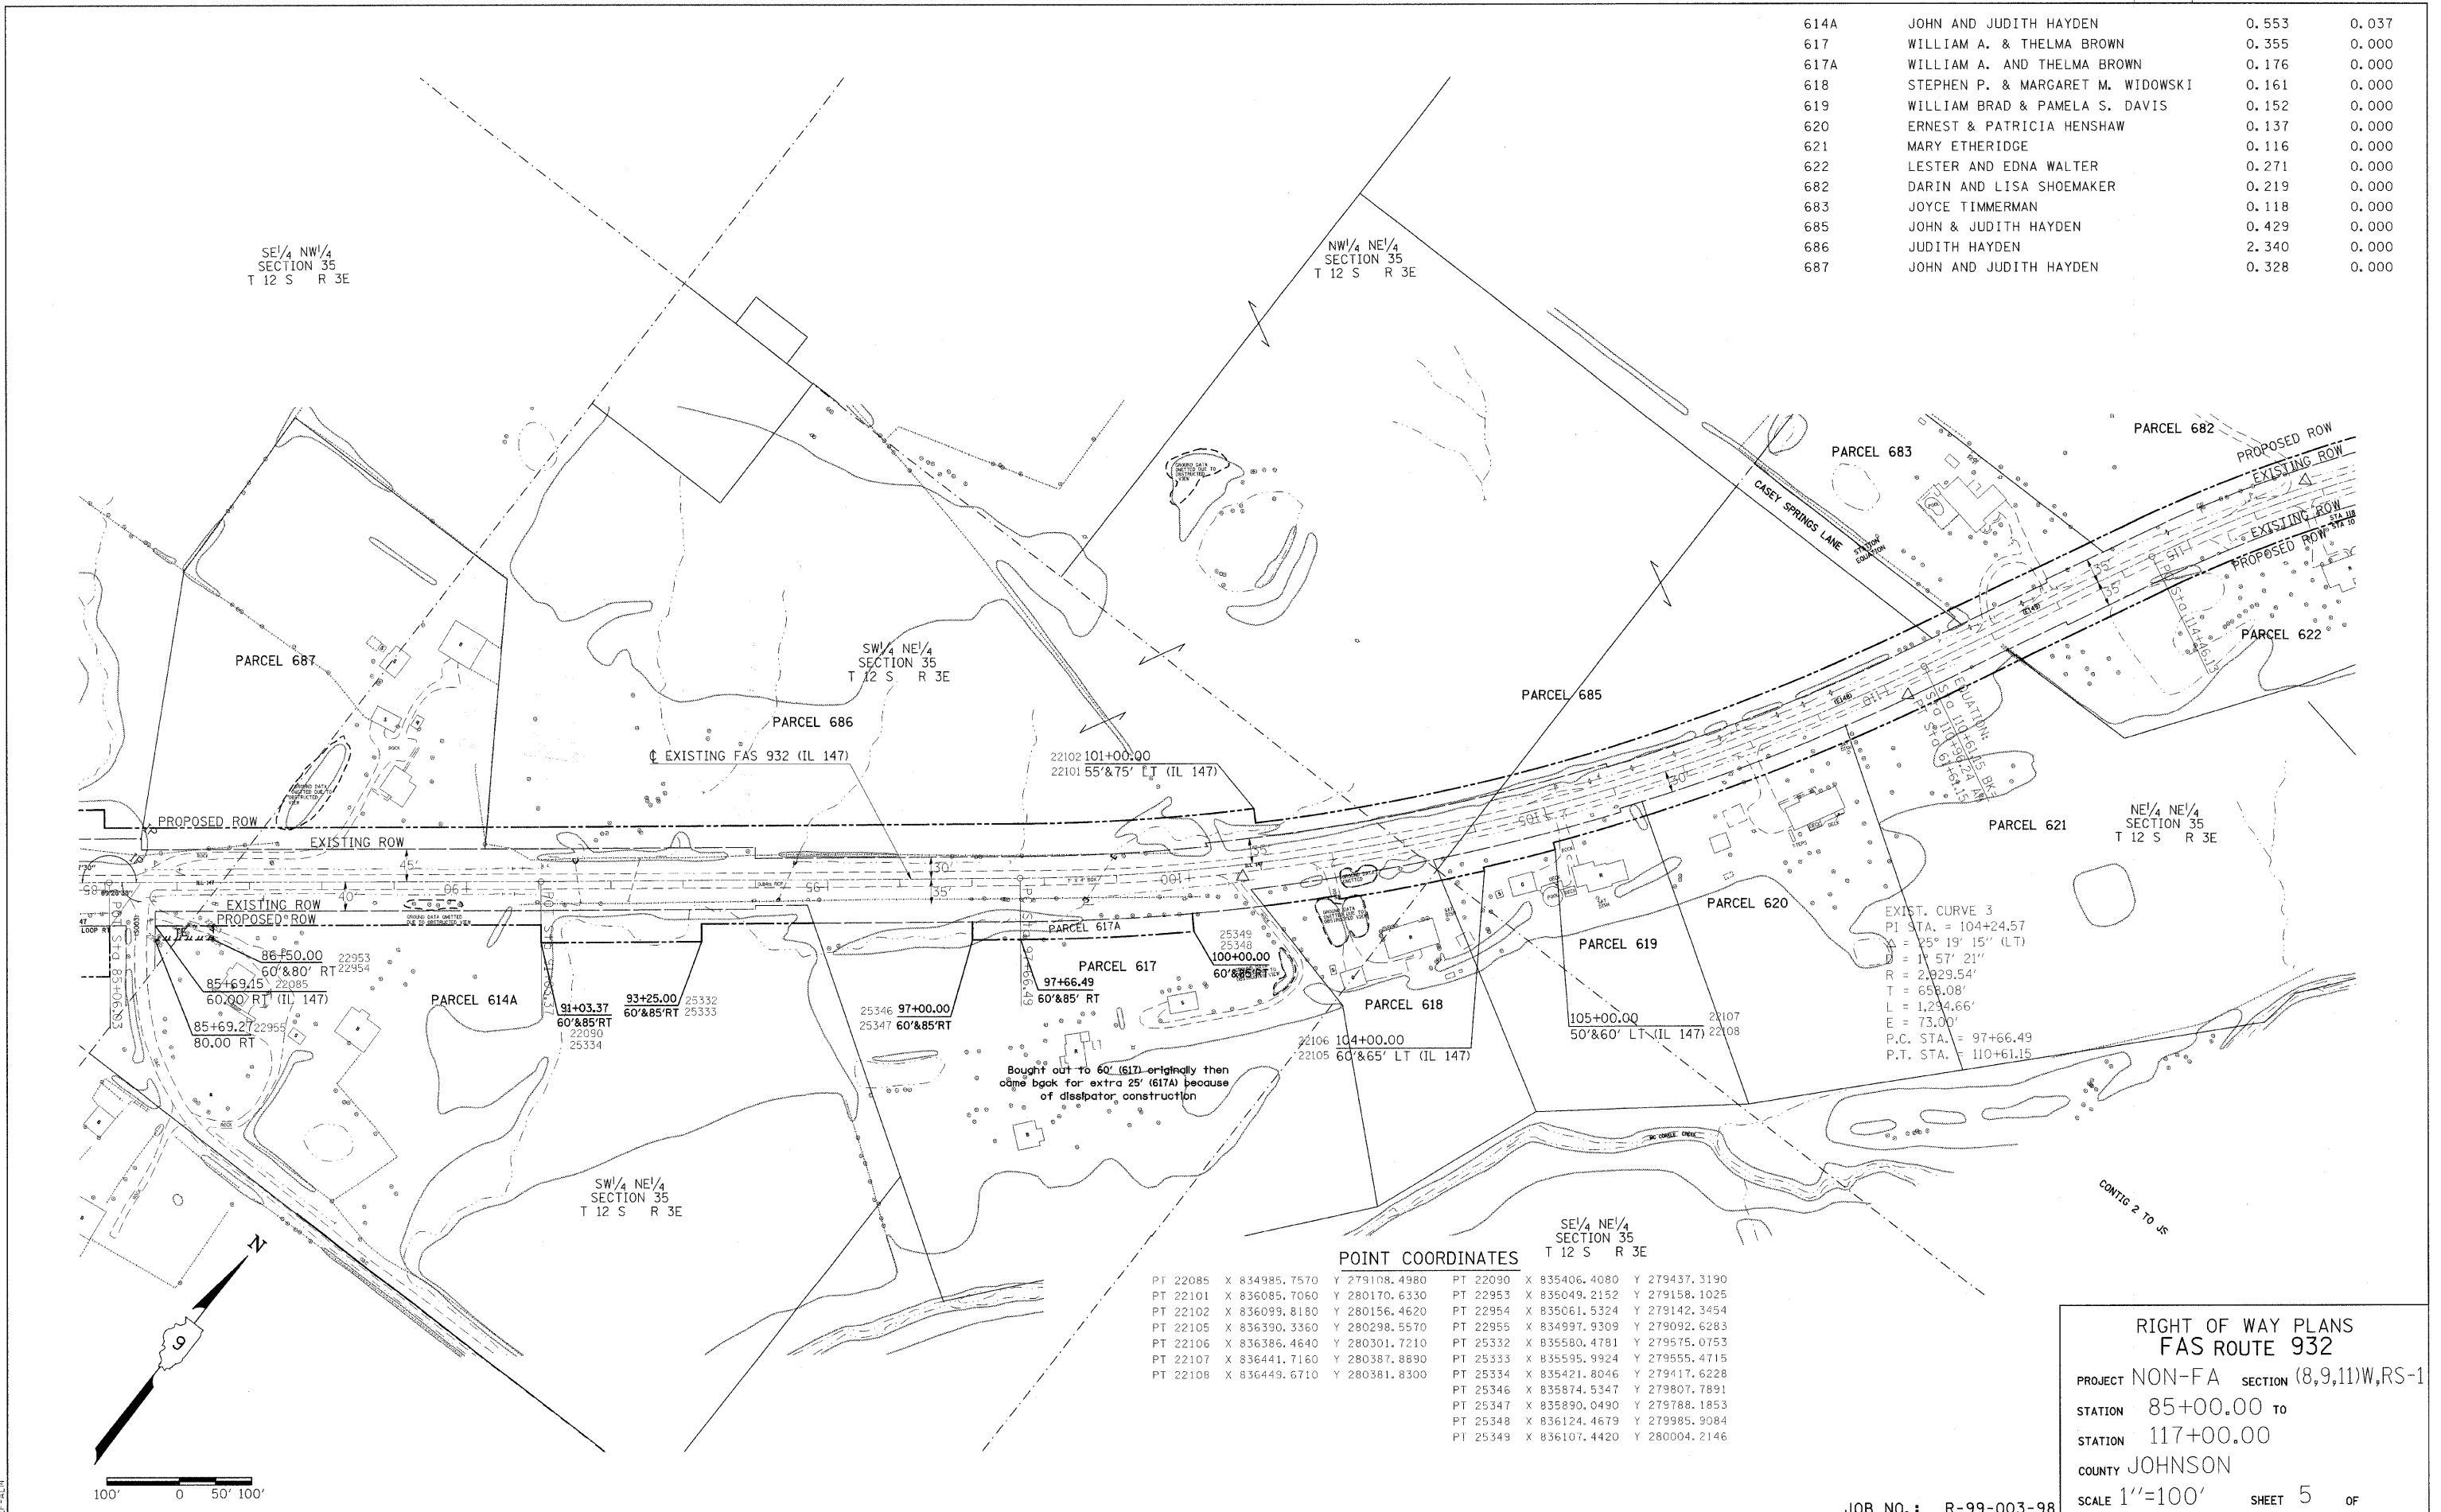

POINT COORDINATES

PT	X	Y	PT	X	Y
PT 22085	X 834985.7570	Y 279108.4980	PT 22090	X 835406.4080	Y 279437.3190
PT 22101	X 836085.7060	Y 280170.6330	PT 22953	X 835049.2152	Y 279158.1025
PT 22102	X 836099.8180	Y 280156.4620	PT 22954	X 835061.5324	Y 279142.3454
PT 22105	X 836390.3360	Y 280298.5570	PT 22955	X 834997.9309	Y 279092.6283
PT 22106	X 836386.4640	Y 280301.7210	PT 25332	X 835580.4781	Y 279575.0753
PT 22107	X 836441.7160	Y 280387.8890	PT 25333	X 835595.9924	Y 279555.4715
PT 22108	X 836449.6710	Y 280381.8300	PT 25334	X 835421.8046	Y 279417.6228
			PT 25346	X 835874.5347	Y 279807.7891
			PT 25347	X 835890.0490	Y 279788.1853
			PT 25348	X 836124.4679	Y 279985.9084
			PT 25349	X 836107.4420	Y 280004.2146

**RIGHT OF WAY PLANS
FAS ROUTE 932**


PROJECT NON-FA SECTION (8,9,11)W,RS-1

STATION 85+00.00 TO 117+00.00

COUNTY JOHNSON

SCALE 1"=100' SHEET 5 OF

JOB NO. : R-99-003-98

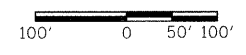

DATE-TIME
 CON-SEC
 REF-ALIM