


| PARCEL NO. | NAME | ROW | TE |
|------------|-----------------------------|-------|-------|
| 642 | SOPHIE ZIMMERMAN | 1.082 | 0.000 |
| 643 | KEVIN & HOLLY MOUNT | 0.521 | 0.000 |
| 643A | JOYCE WALTON | 0.348 | 0.000 |
| 651 | JOHN AND RHONDA FERGUSON | 0.128 | 0.000 |
| 652 | EARL AND DOROTHY COLCLASURE | 0.275 | 0.000 |
| 654 | JAMES AND TAMMY GREELEE | 0.033 | 0.000 |
| 655 | DOUGLAS BRUCE WALTER | 1.327 | 0.000 |

REVISIONS
 DATE
 BY
 REVISIONS
 DATE
 BY
 DRAWN BY

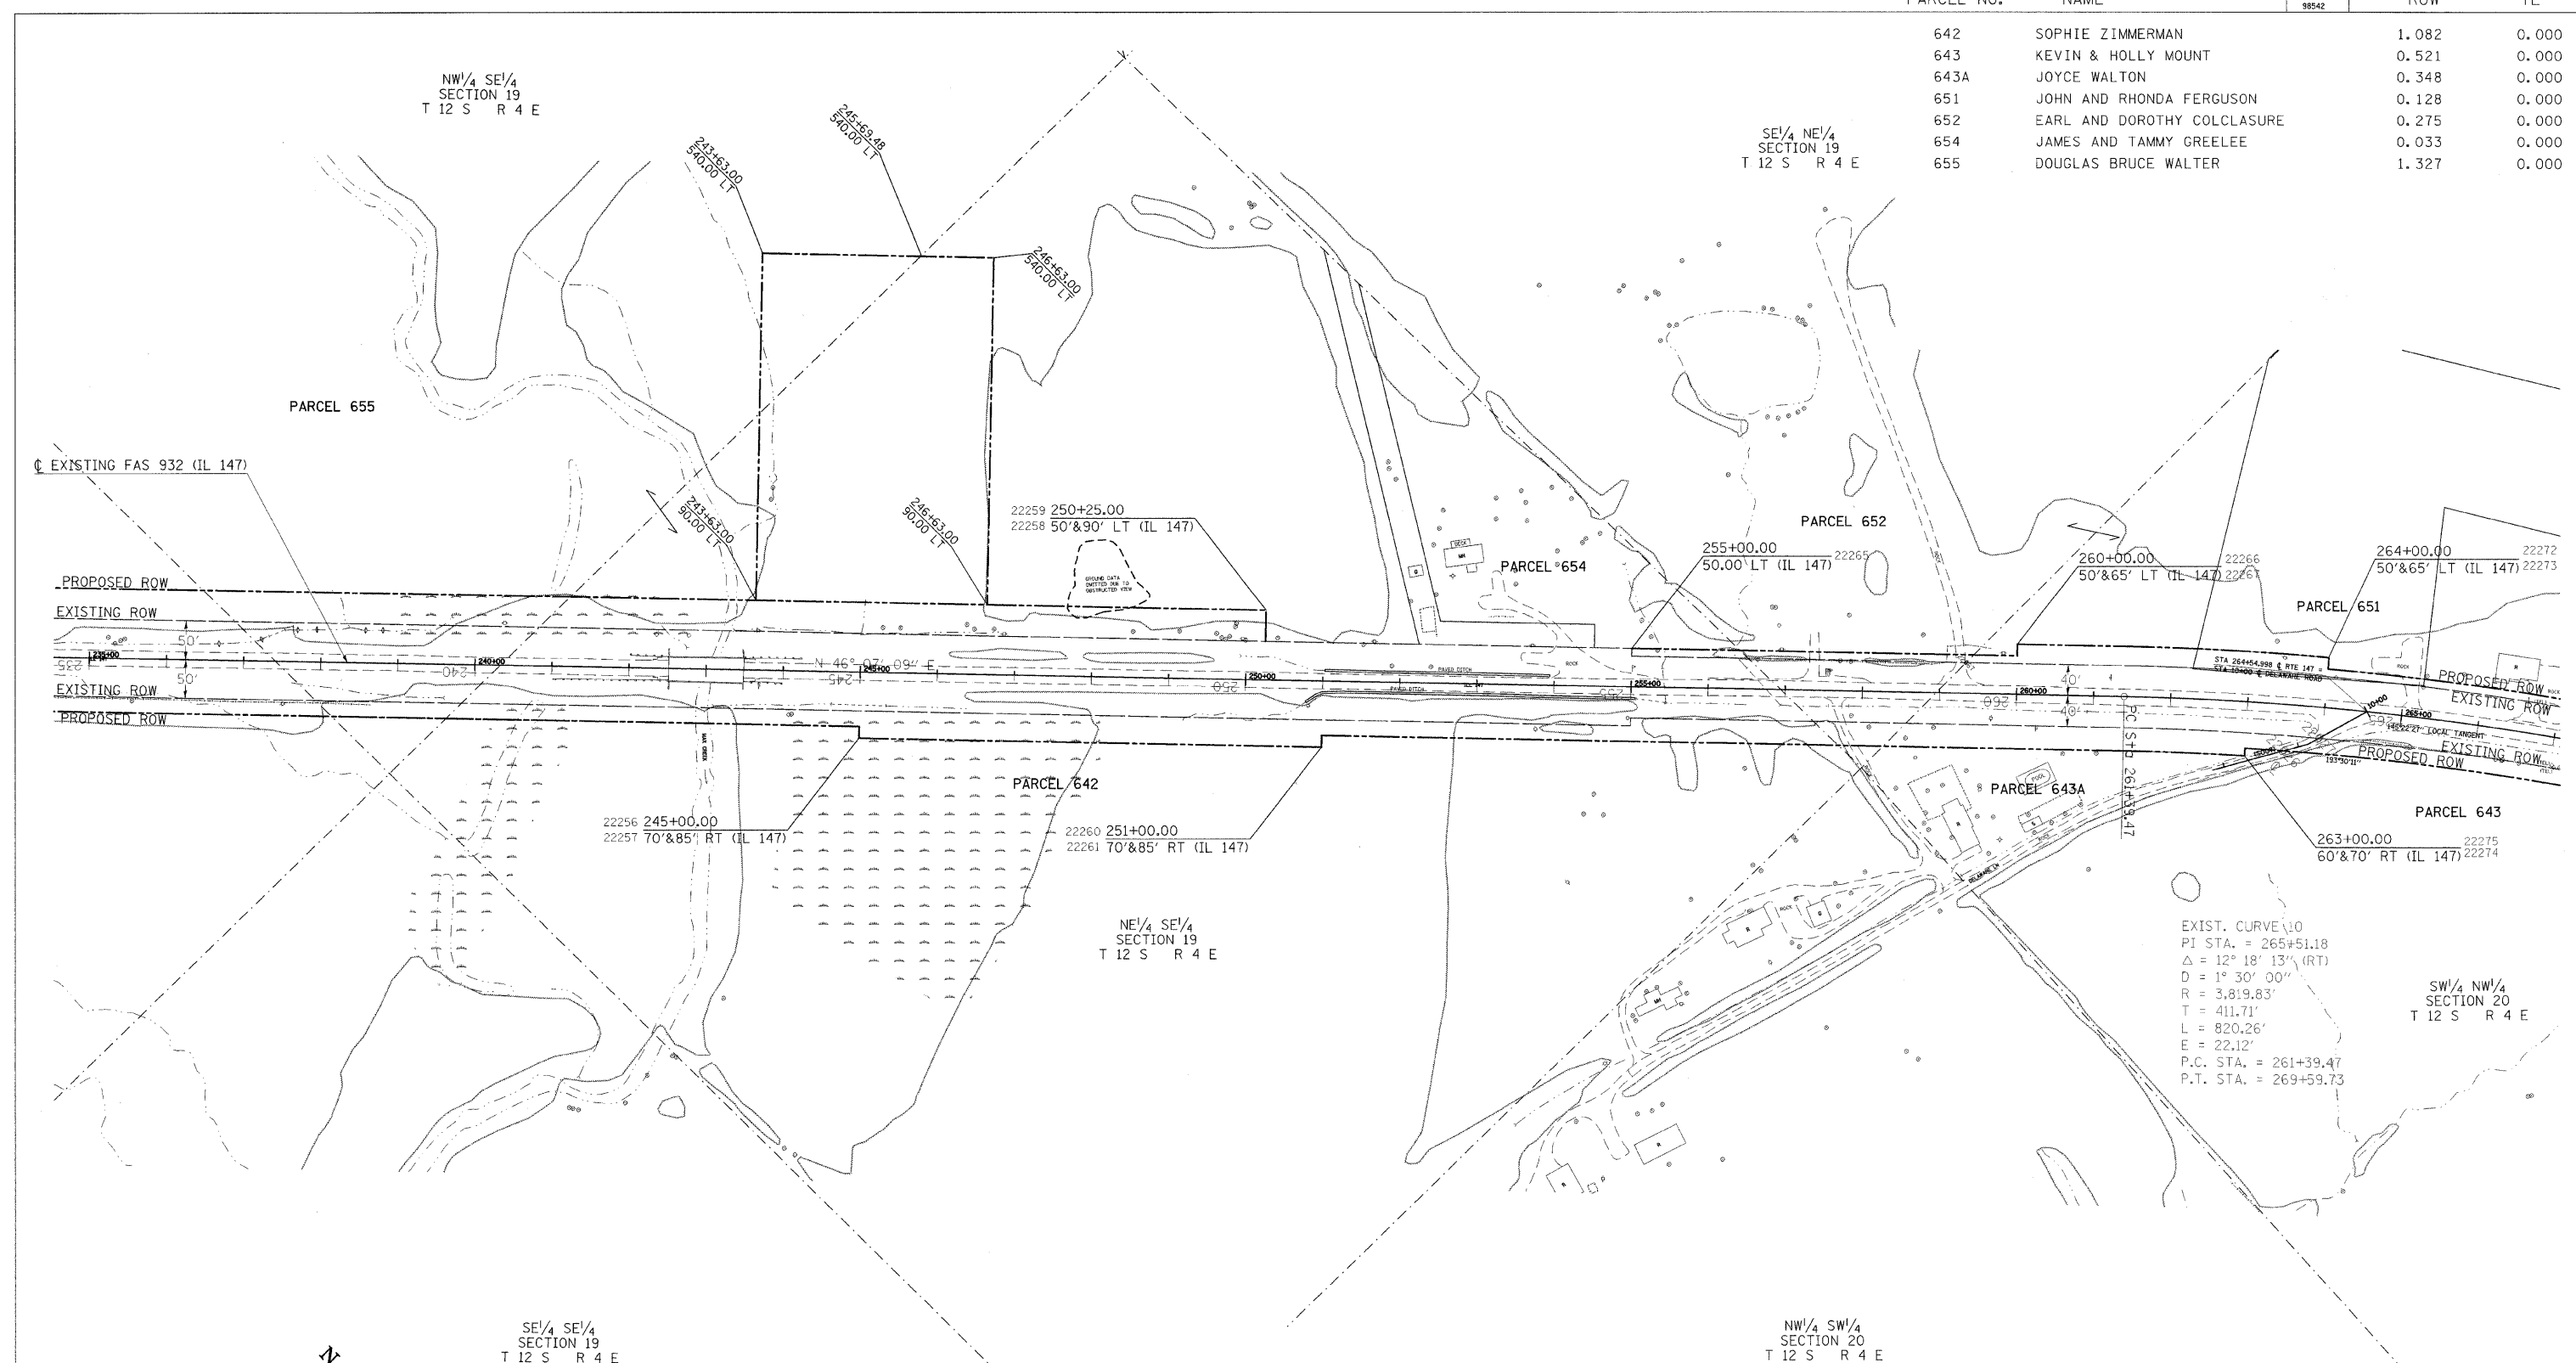

POINT COORDINATES

| | | |
|----------|---------------|---------------|
| PT 22256 | X 847397.5820 | Y 288576.4930 |
| PT 22257 | X 847407.9800 | Y 288565.6820 |
| PT 22258 | X 847665.0870 | Y 289055.7290 |
| PT 22259 | X 847692.8130 | Y 289026.8970 |
| PT 22260 | X 847830.0510 | Y 288992.3910 |
| PT 22261 | X 847840.4490 | Y 288981.5790 |
| PT 22265 | X 848035.1840 | Y 289356.1490 |
| PT 22266 | X 848395.5750 | Y 289702.7310 |
| PT 22267 | X 848385.1780 | Y 289713.5420 |
| PT 22272 | X 848692.4350 | Y 289975.7320 |
| PT 22273 | X 848682.7990 | Y 289987.2280 |
| PT 22274 | X 848695.1300 | Y 289819.7280 |
| PT 22275 | X 848688.5080 | Y 289827.2210 |

**RIGHT OF WAY PLANS
FAS ROUTE 932**

PROJECT NON-FA SECTION (8,9,11)W,RS-1

STATION 235+00.00 TO

STATION 267+00.00

COUNTY JOHNSON

SCALE 1"=100' SHEET 10 OF

JOB NO. : R-99-003-98

8/6/2008
 c:\p03\p03\p03\landac\question\19003981.rvt
 REF: 1069
 REF: AL19