


PARCEL NO.	NAME	SEE PREV. PAGE
760	ENRIQUE YAP	
761	WILLIAM SCARBOROUGH	0.237
762	WILLIAM AND GIONNA SCARBOROUGH	0.034
763	ROY AND MARY SCARBOROUGH	0.034
764	MIKE'S HEATING AND AIR	0.349
765	WILLIAM, LESTER AND ROY SCARBOROUGH	0.349
778	MICHAEL PIERCEALL	0.090
779	HAROLD CANUP	0.117
780	JAMES BRADLEY	0.175
781	SAM AND PAULA NANCE	0.361
783	MICHAEL AND JEAN MCNAMARA	0.025
784	HERBERT AND TWILA NANCE	0.071
785	ROBERT PAINTER	0.039
786	ROBERT PAINTER, CUSTODIAN	0.259


REVISIONS: DATE \_\_\_\_\_ REVISED BY \_\_\_\_\_  
 DATE \_\_\_\_\_ DRAWN BY \_\_\_\_\_

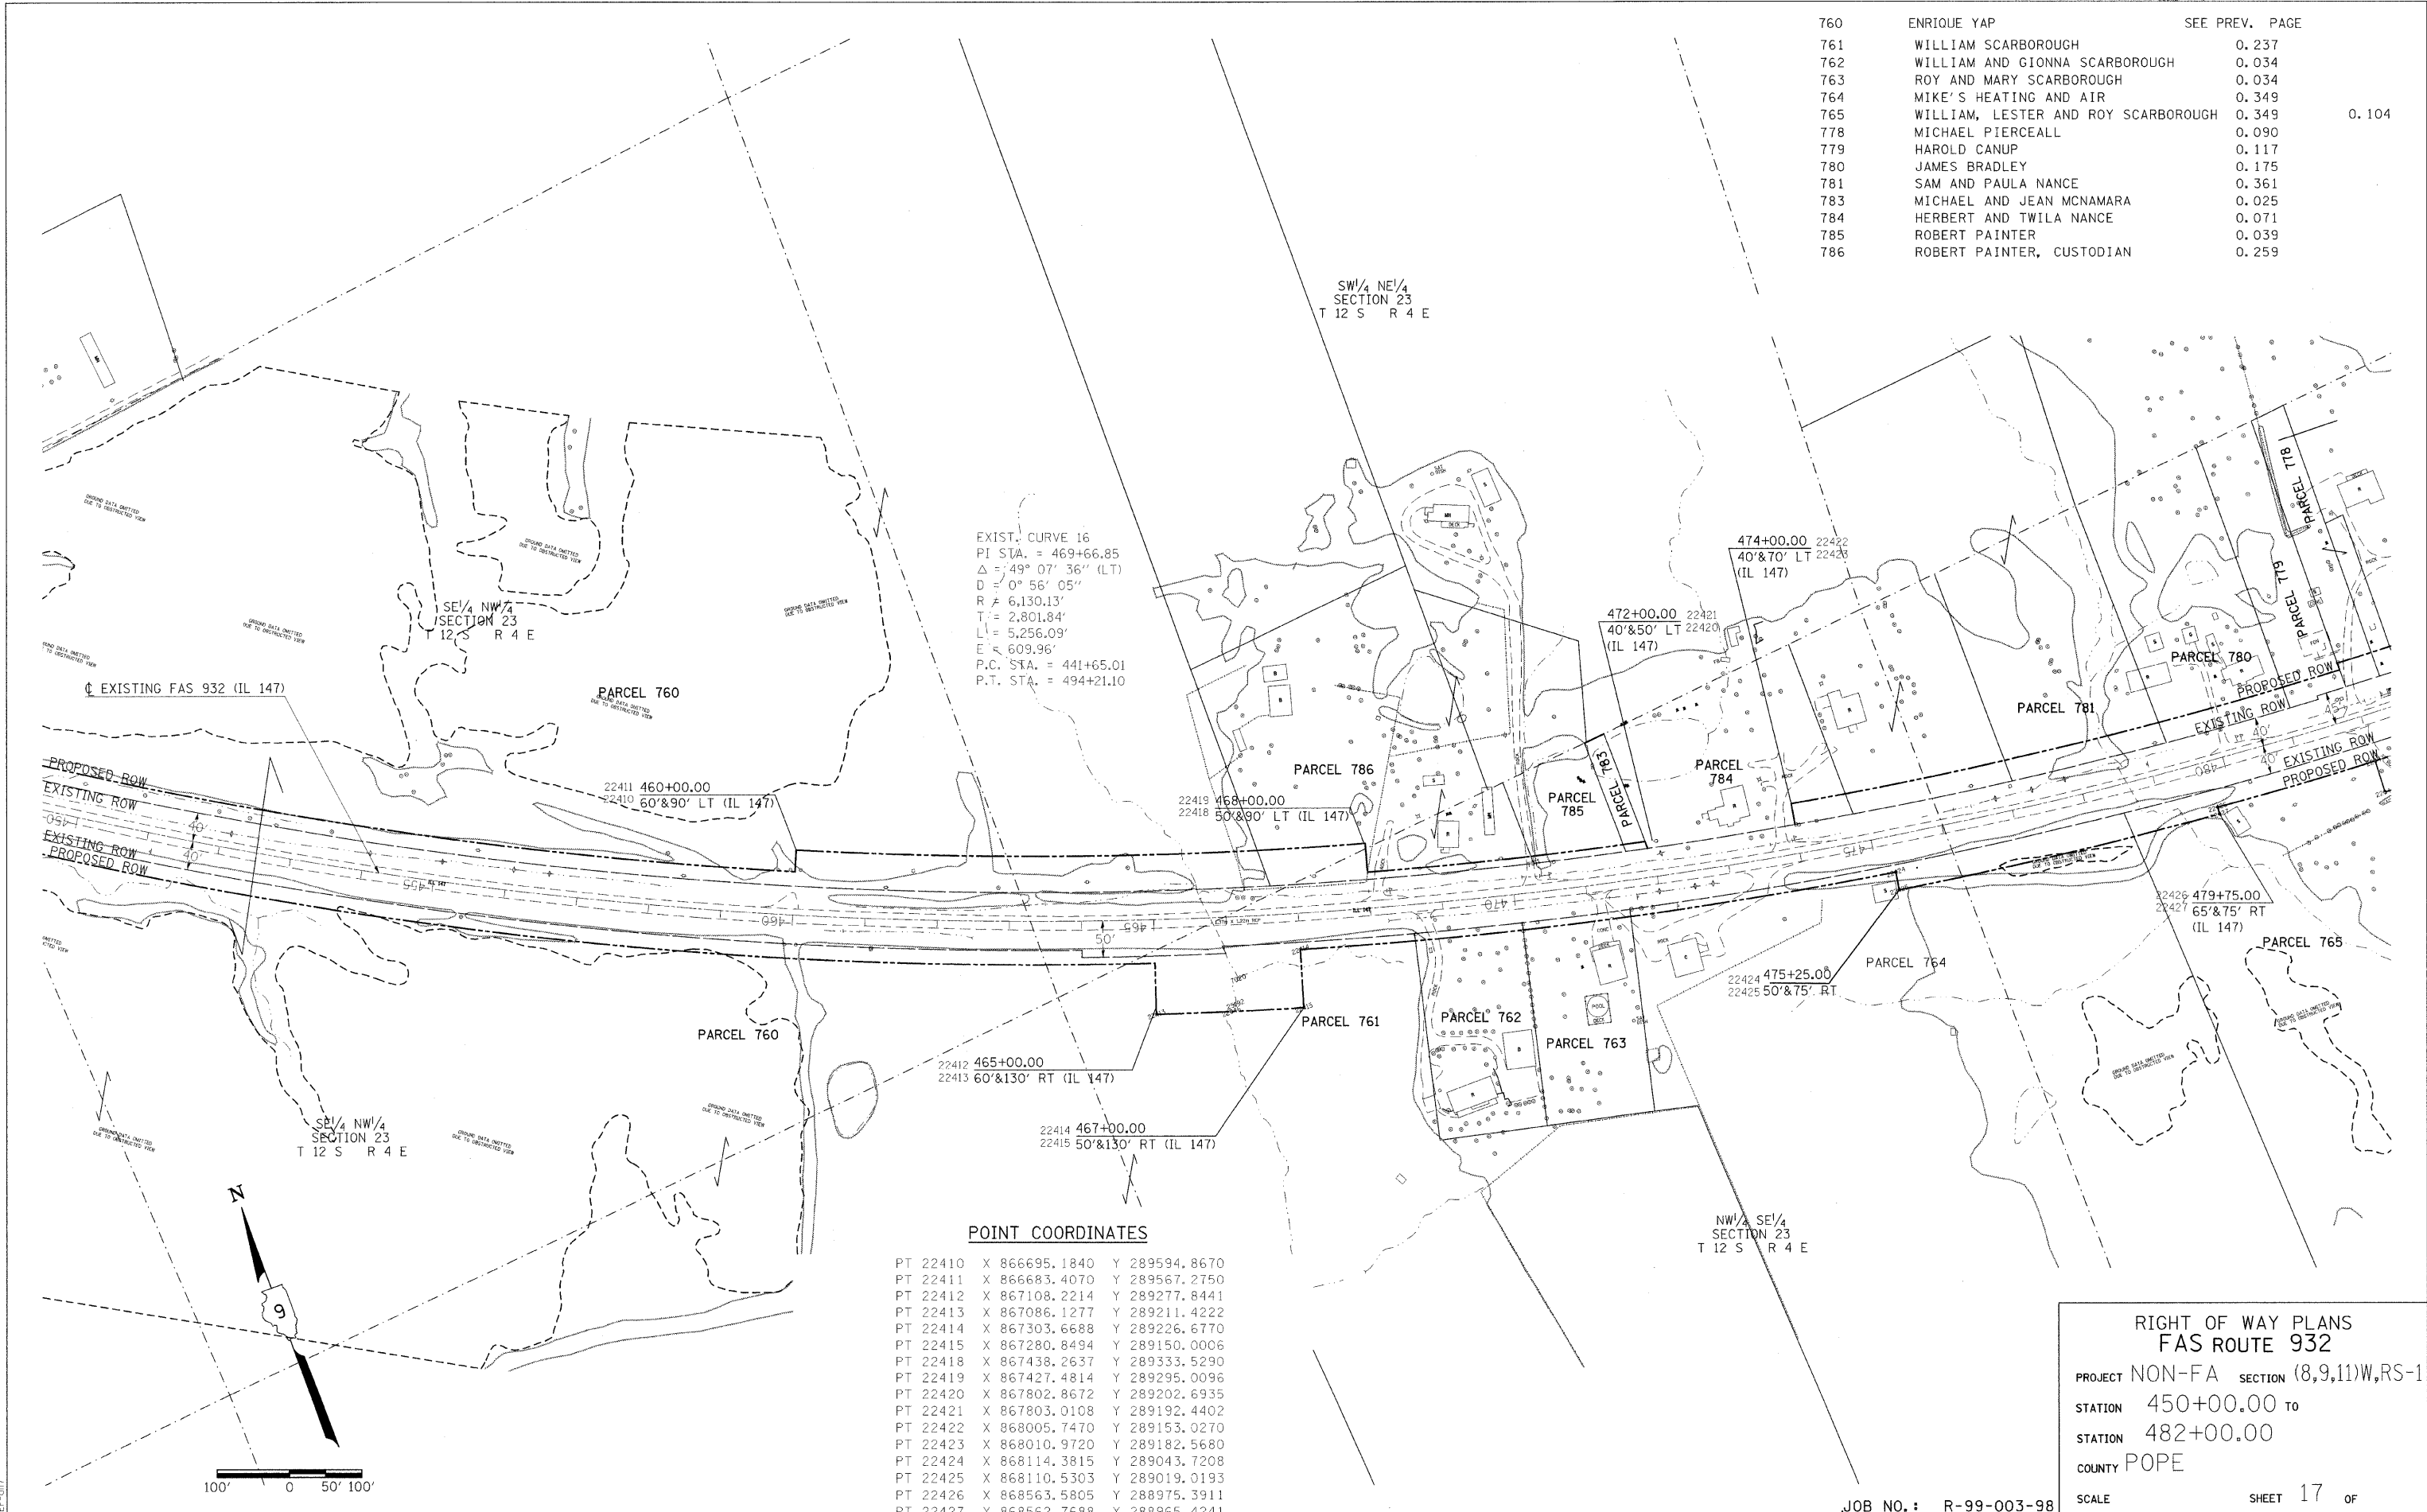

**POINT COORDINATES**

PT 22410	X 866695.1840	Y 289594.8670
PT 22411	X 866683.4070	Y 289567.2750
PT 22412	X 867108.2214	Y 289277.8441
PT 22413	X 867086.1277	Y 289211.4222
PT 22414	X 867303.6688	Y 289226.6770
PT 22415	X 867280.8494	Y 289150.0006
PT 22418	X 867438.2637	Y 289333.5290
PT 22419	X 867427.4814	Y 289295.0096
PT 22420	X 867802.8672	Y 289202.6935
PT 22421	X 867803.0108	Y 289192.4402
PT 22422	X 868005.7470	Y 289153.0270
PT 22423	X 868010.9720	Y 289182.5680
PT 22424	X 868114.3815	Y 289043.7208
PT 22425	X 868110.5303	Y 289019.0193
PT 22426	X 868563.5805	Y 288975.3911
PT 22427	X 868562.7688	Y 288965.4241

**RIGHT OF WAY PLANS**  
**FAS ROUTE 932**  
 PROJECT NON-FA SECTION (8,9,11)W,RS-1  
 STATION 450+00.00 TO  
 STATION 482+00.00  
 COUNTY POPE  
 SCALE SHEET 17 OF

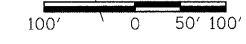

DATE-TIME  
 4:00 PM  
 4/17/07