
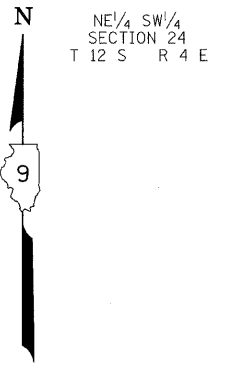


REVISED BY _____ DATE _____
DRAWN BY _____ DATE _____

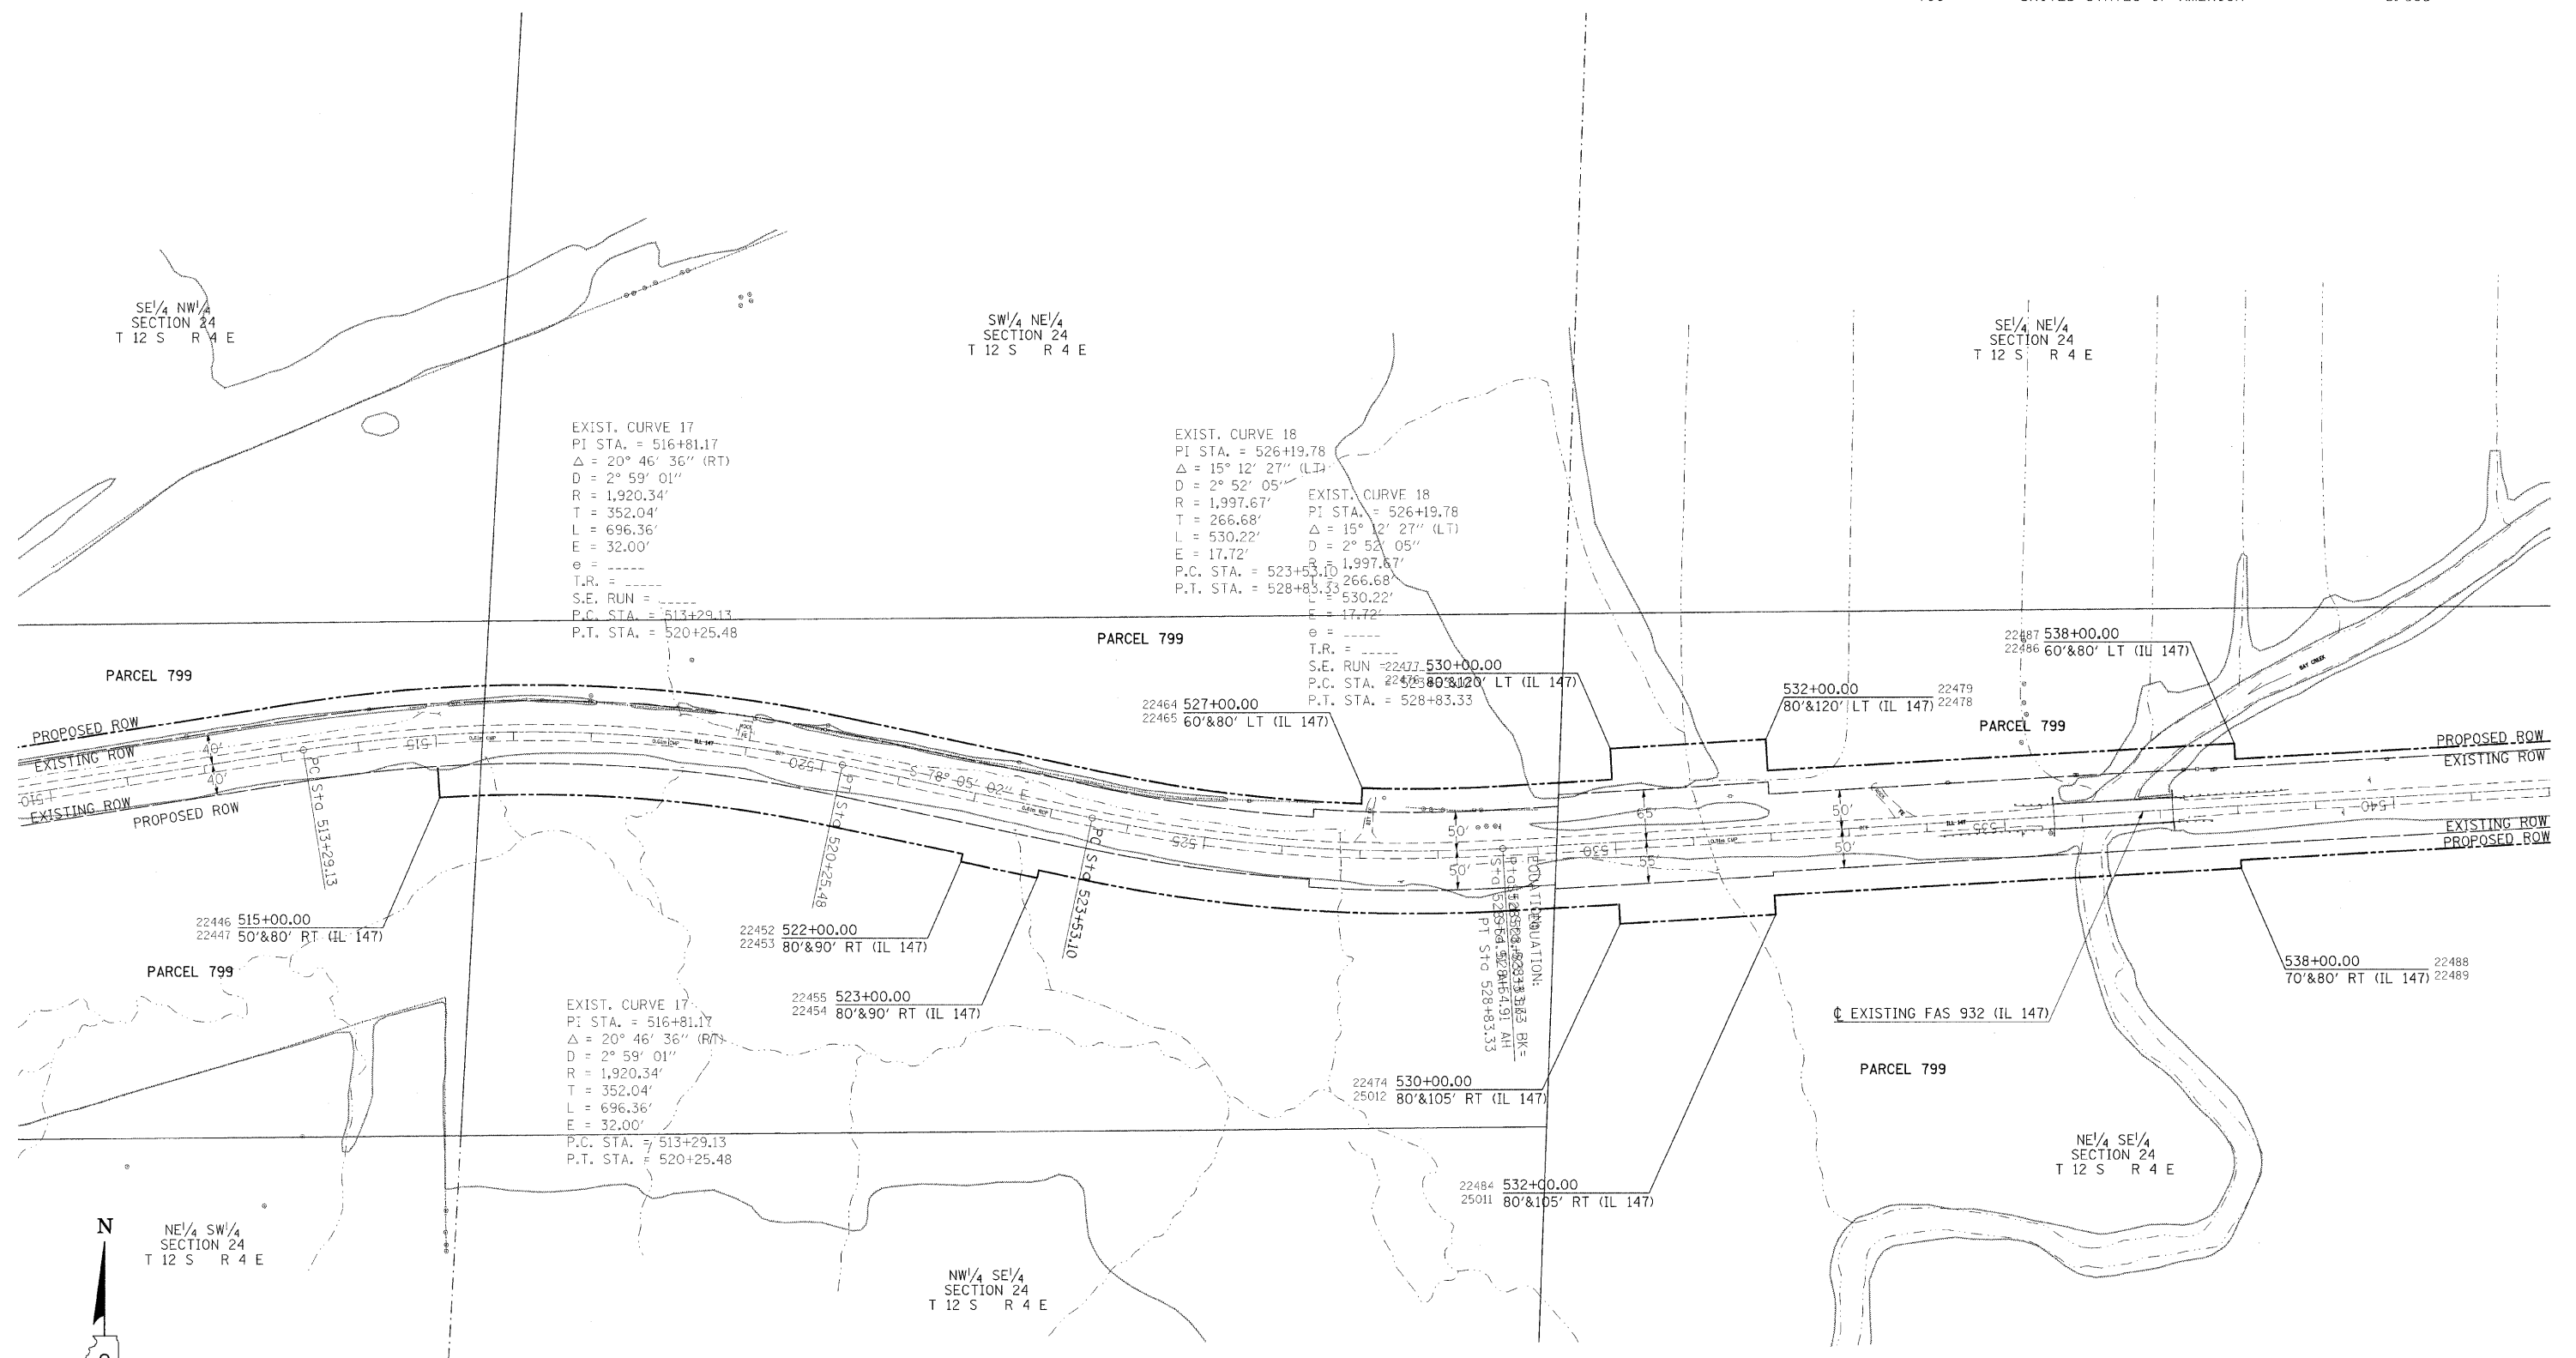

POINT COORDINATES

PT 22446	X 872068.2980	Y 289365.8600	PT 22476	X 873573.8940	Y 289389.0950
PT 22447	X 872070.9220	Y 289325.9460	PT 22477	X 873576.1910	Y 289349.1610
PT 22452	X 872742.4300	Y 289254.2190	PT 22478	X 873773.5650	Y 289400.5770
PT 22453	X 872740.3650	Y 289244.4350	PT 22479	X 873775.8510	Y 289360.8100
PT 22454	X 872838.2110	Y 289223.7870	PT 22484	X 873785.0370	Y 289201.0740
PT 22455	X 872840.2750	Y 289233.5710	PT 22486	X 874374.8620	Y 289395.2570
PT 22464	X 873254.7330	Y 289318.9760	PT 22487	X 874376.0100	Y 289375.2900
PT 22465	X 873255.4200	Y 289338.9640	PT 22488	X 874383.4740	Y 289245.5050
PT 22474	X 873585.3670	Y 289189.5910	PT 22489	X 874384.0480	Y 289235.5210
			PT 25011	X 873786.4728	Y 289176.1149
			PT 25012	X 873586.8027	Y 289164.6324

RIGHT OF WAY PLANS
FAS ROUTE 932

PROJECT NON-FA SECTION (8,9,11)W,RS-1

STATION 510+00.00 TO 541+00.00

COUNTY POPE

SCALE _____ SHEET 19 OF _____

DATE-TIME
CONTR. SPEC.
REV. 019