


REVISOR BY DATE

DRAWN BY DATE

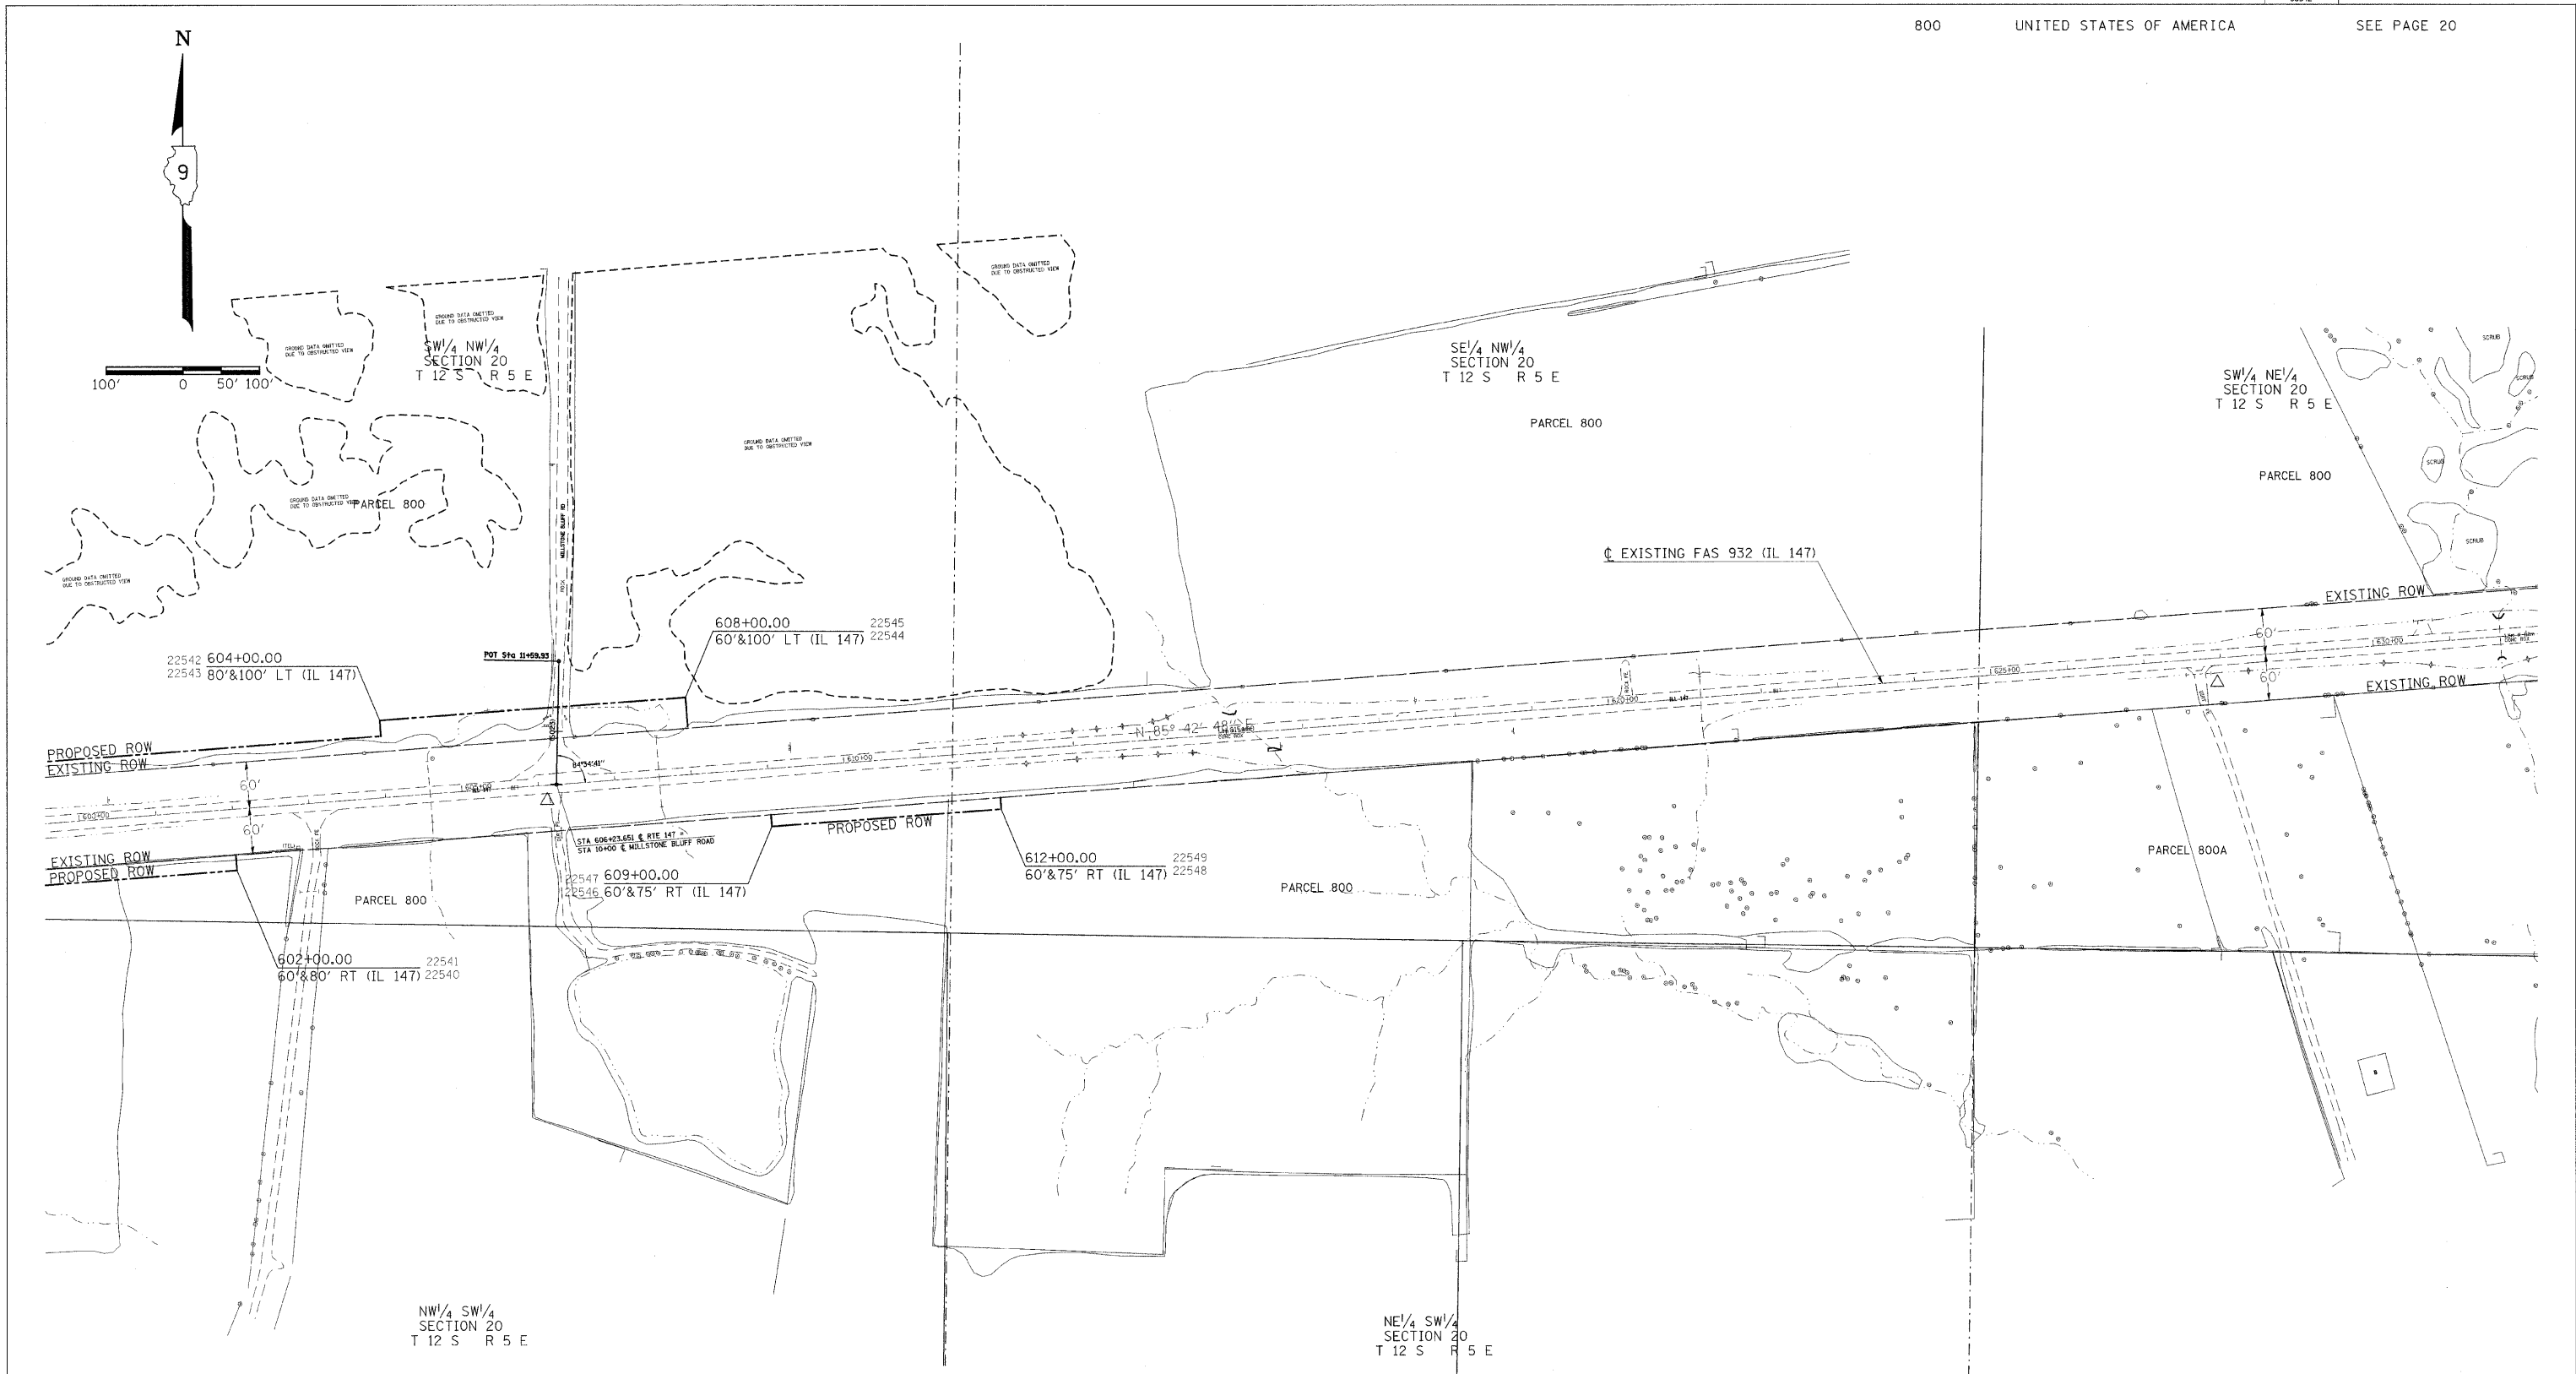

POINT COORDINATES

PT 22540	X 880765.8760	Y 289668.4660
PT 22541	X 880764.3810	Y 289688.4100
PT 22542	X 880953.3570	Y 289842.9680
PT 22543	X 880951.8620	Y 289862.9120
PT 22544	X 881350.7430	Y 289892.8110
PT 22545	X 881353.7330	Y 289852.9230
PT 22546	X 881463.5440	Y 289725.7750
PT 22547	X 881462.4230	Y 289740.7330
PT 22548	X 881762.7040	Y 289748.1990
PT 22549	X 881761.5830	Y 289763.1570

**RIGHT OF WAY PLANS
FAS ROUTE 932**

PROJECT NON-FA SECTION (8,9,11)W,RS-1

STATION 600+00.00 TO 632+00.00

COUNTY POPE

SCALE 1"=100' SHEET 22 OF

DATE-TIME
REF-SPEC
REF-CH2