



F.A.S. RTE.	SECTION	COUNTY	TOTAL SHEETS	SHEET NO.
932	(8,9,11)W,RS-1	*	401	191
STA.		TO STA.		
FED. ROAD DIST. NO. -		ILLINOIS	FED. AID PROJECT	
* JOHNSON & POPE				

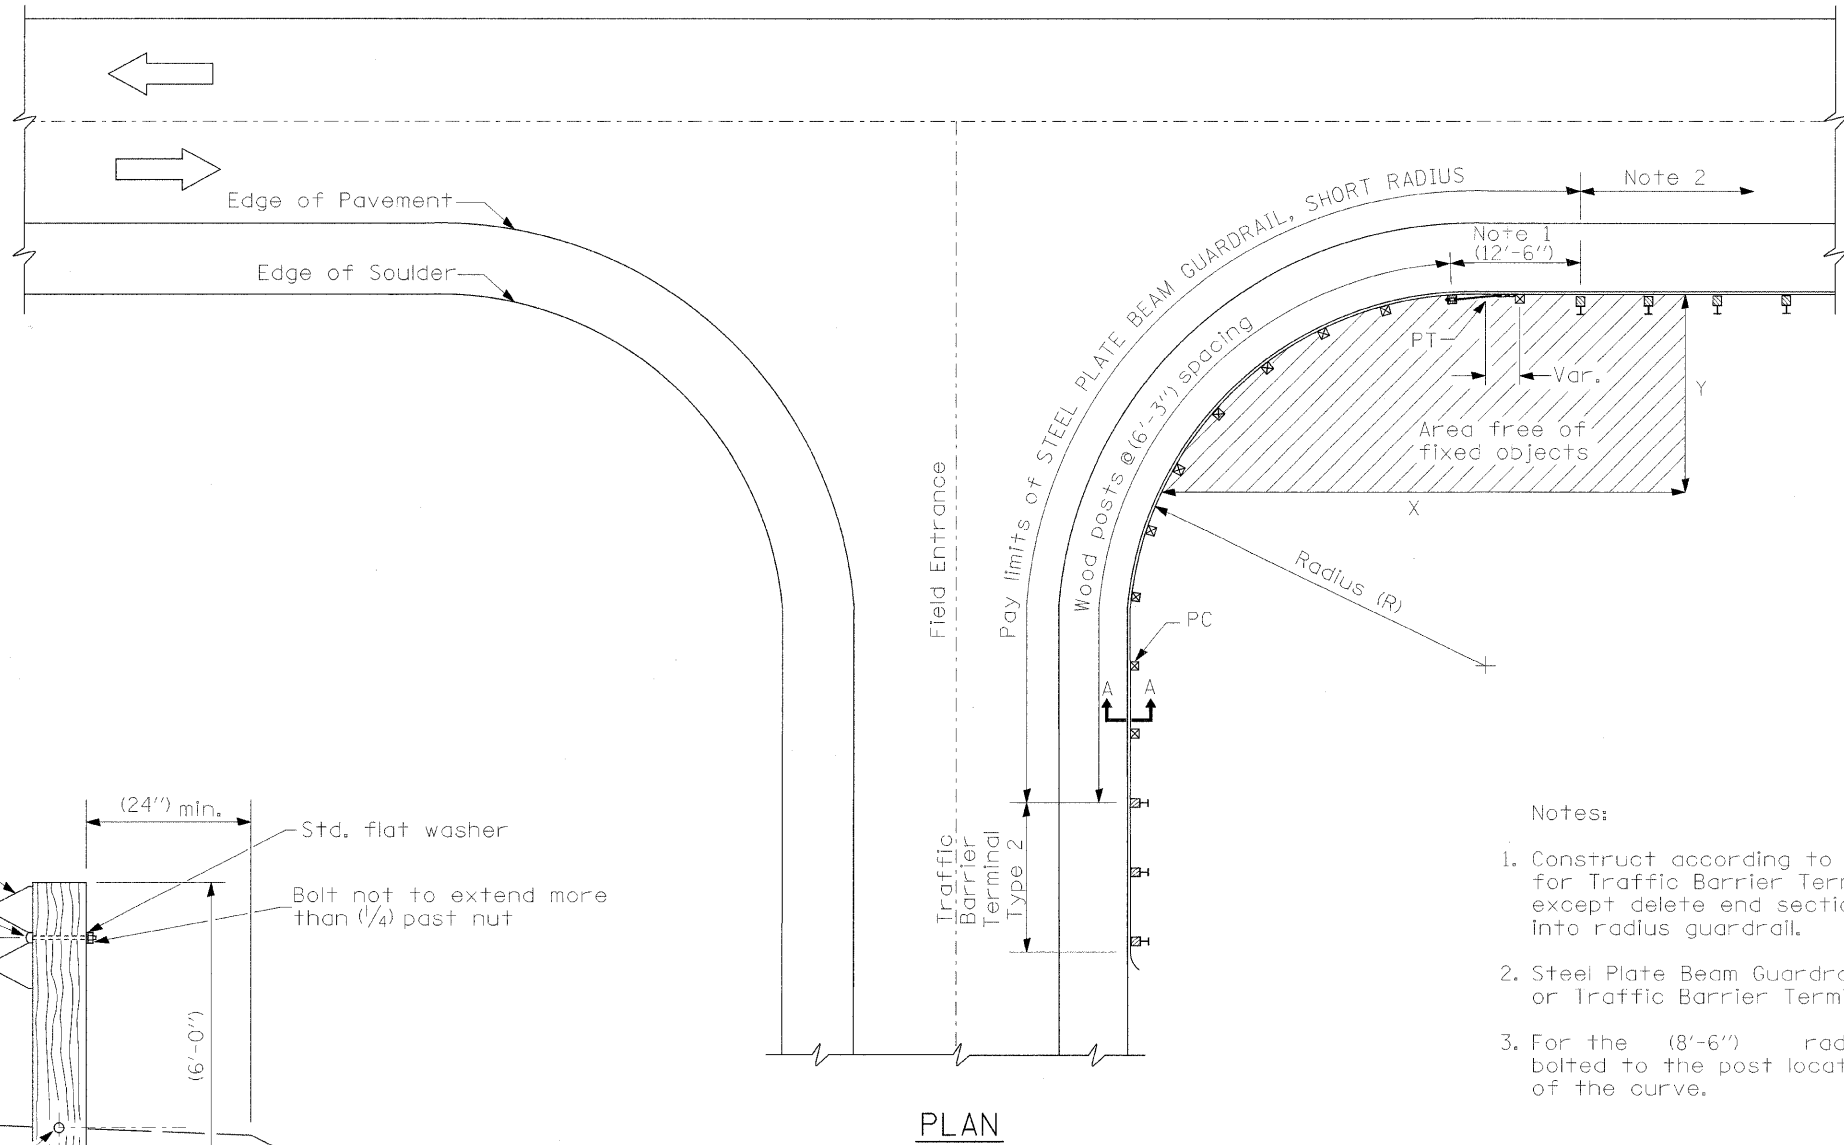

- Notes:
1. Construct according to Standard 631011 for Traffic Barrier Terminal Type 2, except delete end section and splice into radius guardrail.
 2. Steel Plate Beam Guardrail Type A, Type B, or Traffic Barrier Terminal as specified.
 3. For the (8'-6") radius, the rail is not bolted to the post located at the midpoint of the curve.

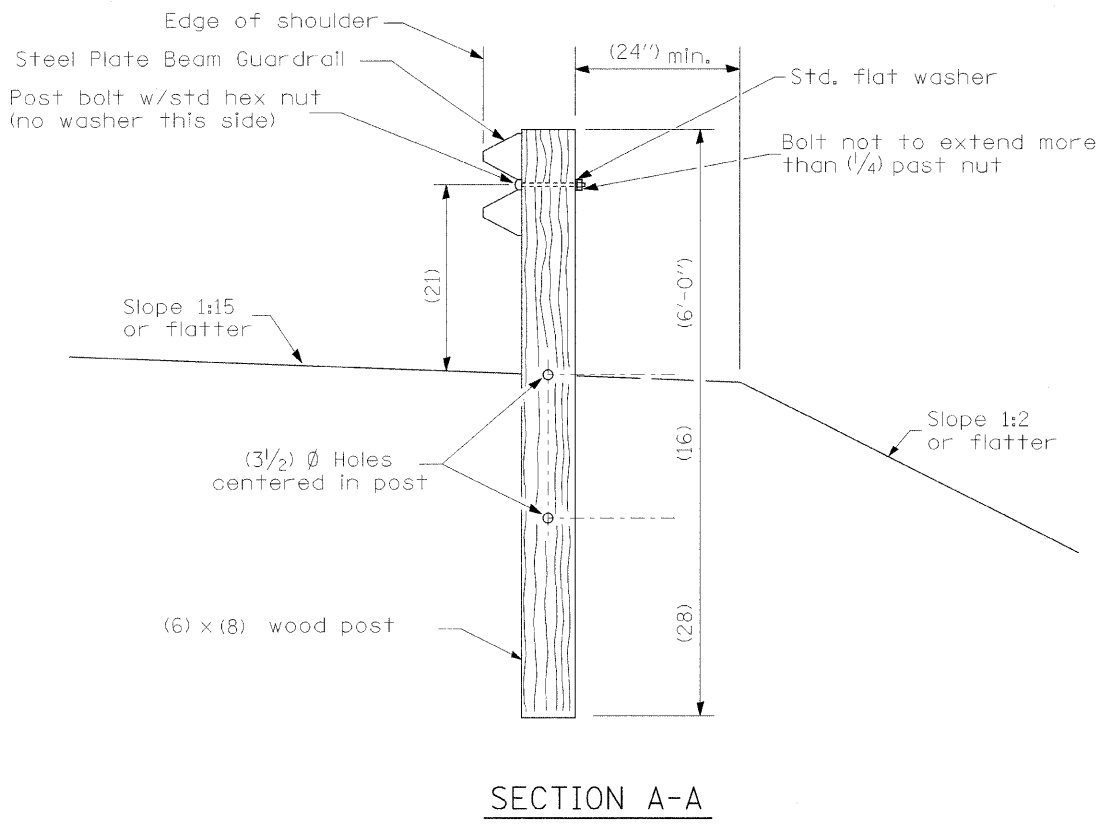

INSTALLATION CHARACTERISTICS
PER DESIGN RADIUS (R)

R	NO. OF WOOD POSTS	X	Y
(8'-6")	5 (Note 3)	(25')	(15')
(17'-0")	6	(30')	(15')
(25'-6")	8	(40')	(20')
(35'-0")	11	(50')	(20')

GENERAL NOTES

All slope ratios are expressed as units of vertical displacement to units of horizontal displacement (V:H).
All dimensions are in inches