
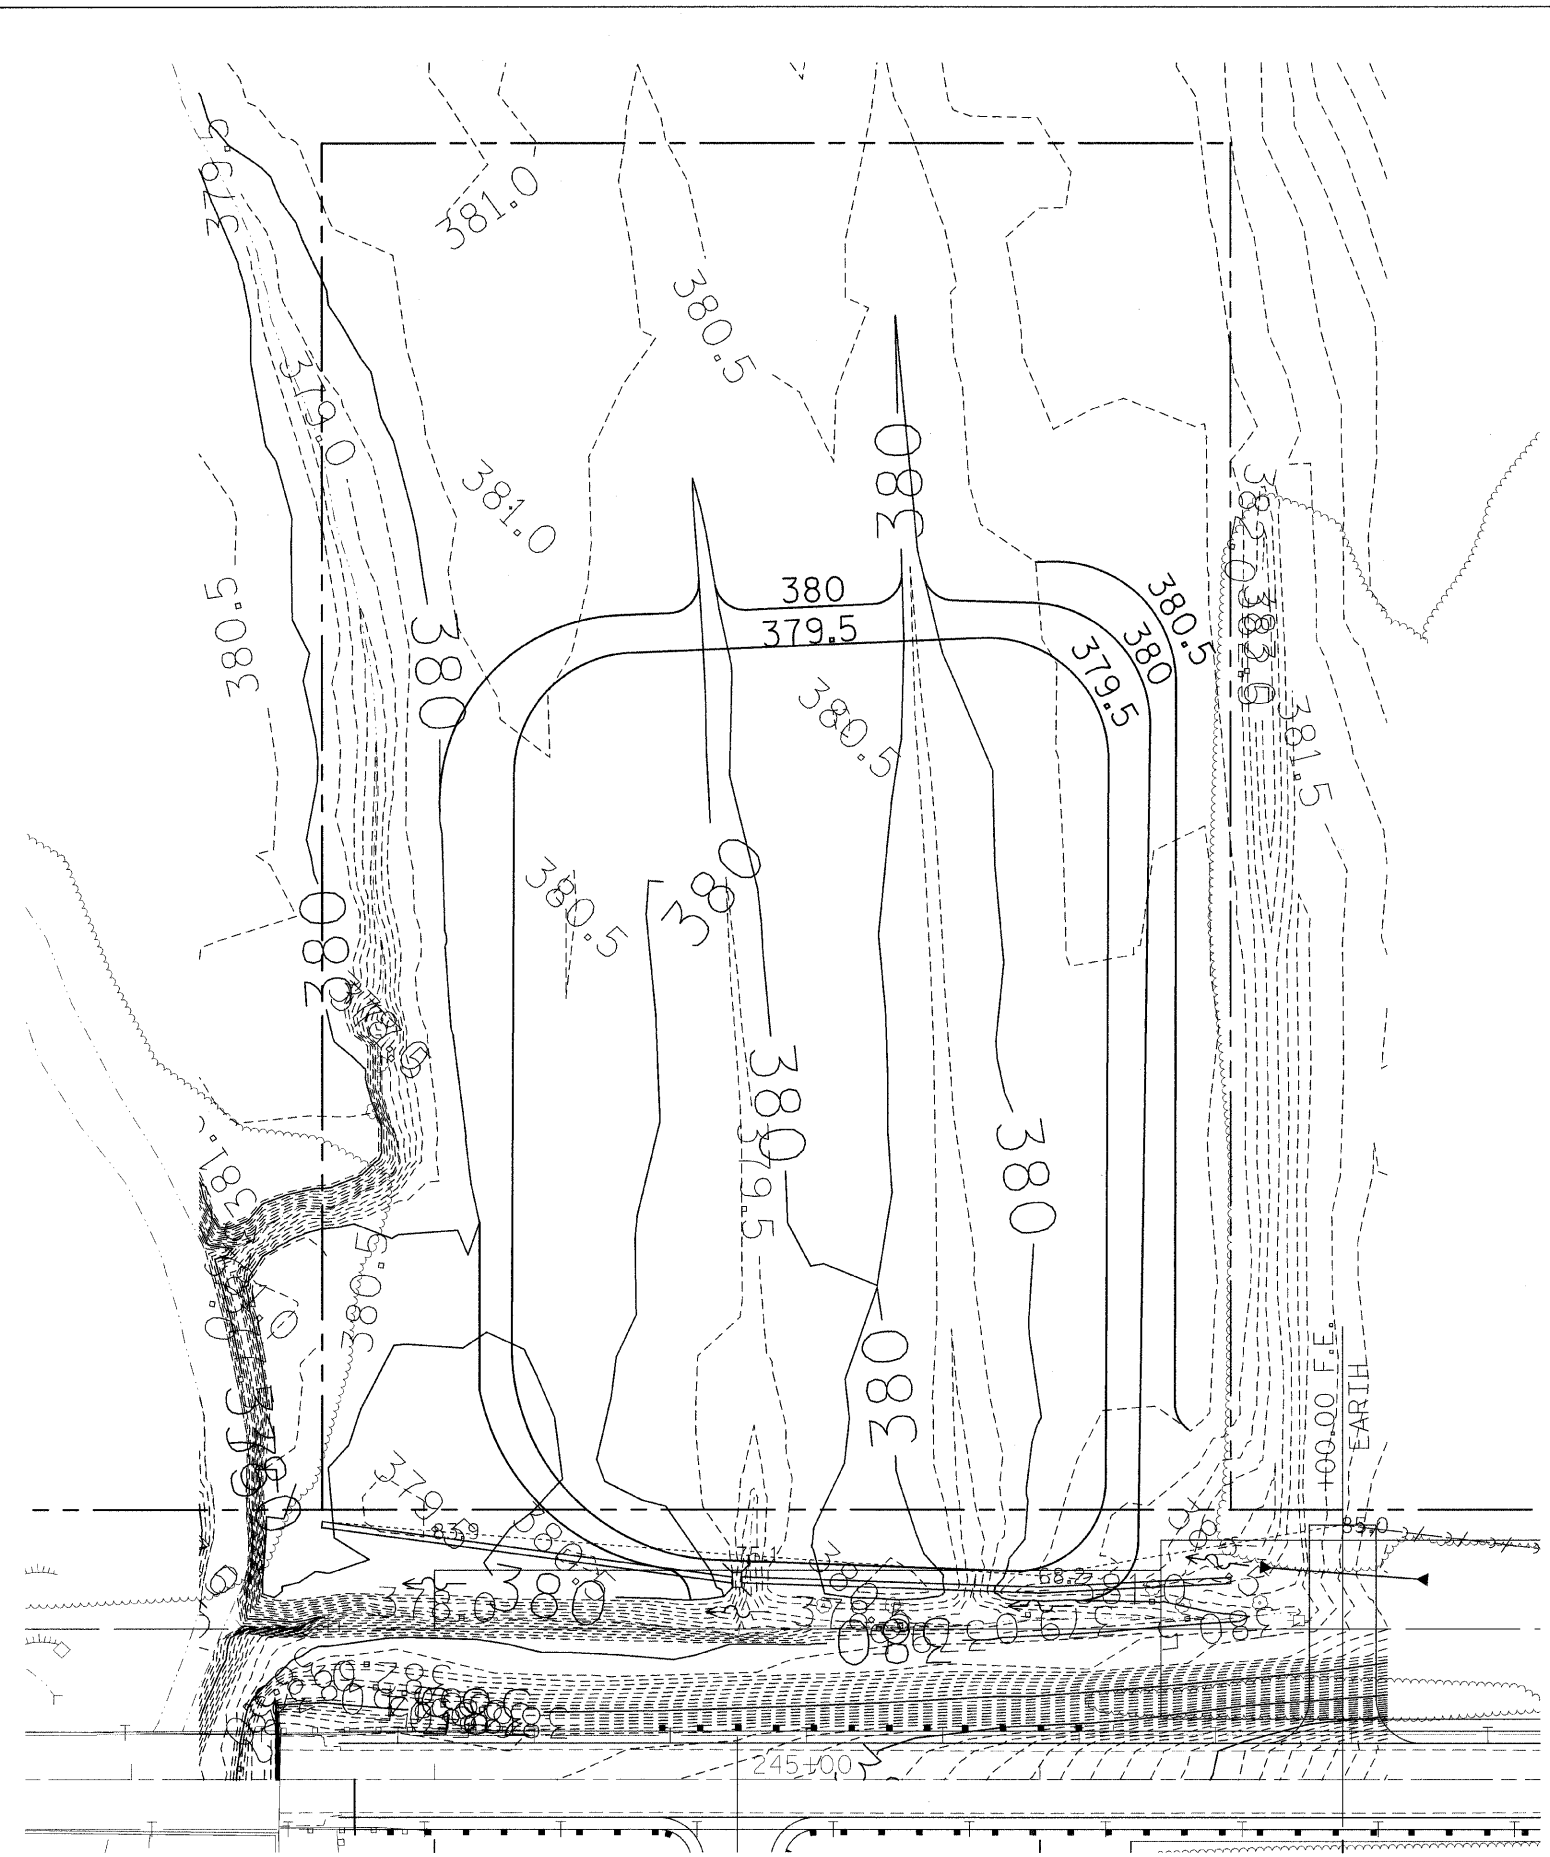


F.A.S. RTE.	SECTION	COUNTY	TOTAL SHEETS	SHEET NO.
932	(8,9,11)WRS-1	*	401	204
STA.		TO STA.		
FED. ROAD DIST. NO.	ILLINOIS	FED. AID PROJECT		
* JOHNSON & POPE				

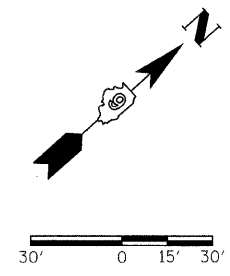

WETLAND SCHEDULE

SPECIES	EACH
TREE, CARYA ILLINOIENSIS (PECAN), CONTAINER GROWN, 3-GALLON	15
TREE, PLATANUS OCCIDENTALIS (SYCAMORE), CONTAINER GROWN, 3-GALLON	16
TREE, QUERCUS BICOLOR (SWAMP WHITE OAK), CONTAINER GROWN, 3-GALLON	16
TREE, QUERCUS PALUSTRIS (PIN OAK), CONTAINER GROWN, 3-GALLON	16
	UNIT
SEEDLING - ACER RUBRUM (RED MAPLE), 2 YEAR-OLD, BARE ROOT	157
SEEDLING - LIQUIDAMBAR STYRACIFLUA (AMERICAN SWEETGUM), 2 YEAR-OLD, BARE ROOT	157
SEEDLING - PLATANUS OCCIDENTALIS (SYCAMORE), 2 YEAR-OLD, BARE ROOT	157
SEEDLING - JUGLANS NIGRA (BLACK WALNUT), 2 YEAR-OLD, BARE ROOT	157
SEEDLING - DIOSPYROS VIRGINIANA (PERSIMMON), 2 YEAR-OLD, BARE ROOT	157

* SEE SEEDING SCHEDULE FOR WETLAND SEEDING QUANTITIES

PLOT DATE = 6/9/2008
 FILE NAME = c:\projects\98542\1-83-83\98022864.dgn
 PLOT SCALE = 38.00000 / IN.
 USER NAME = rollav

REVISIONS	
NAME	DATE

ILLINOIS DEPARTMENT OF TRANSPORTATION

SCALE: VERT. HORIZ.
 DATE

DRAWN BY
 CHECKED BY