


F.A.S. RTE.	SECTION	COUNTY	TOTAL SHEETS	SHEET NO.
932	(8,9,11)W,RS-1		401	207
STA.		TO STA.		
FED. ROAD DIST. NO.		ILLINOIS FED. AID PROJECT		
		JOHNSON & POPE		

160 150 140 130 120 110 100 90 80 70 60 50 40 30 20 10 0 10 20 30 40 50 60 70 80 90 100 110 120 130 140 150 160

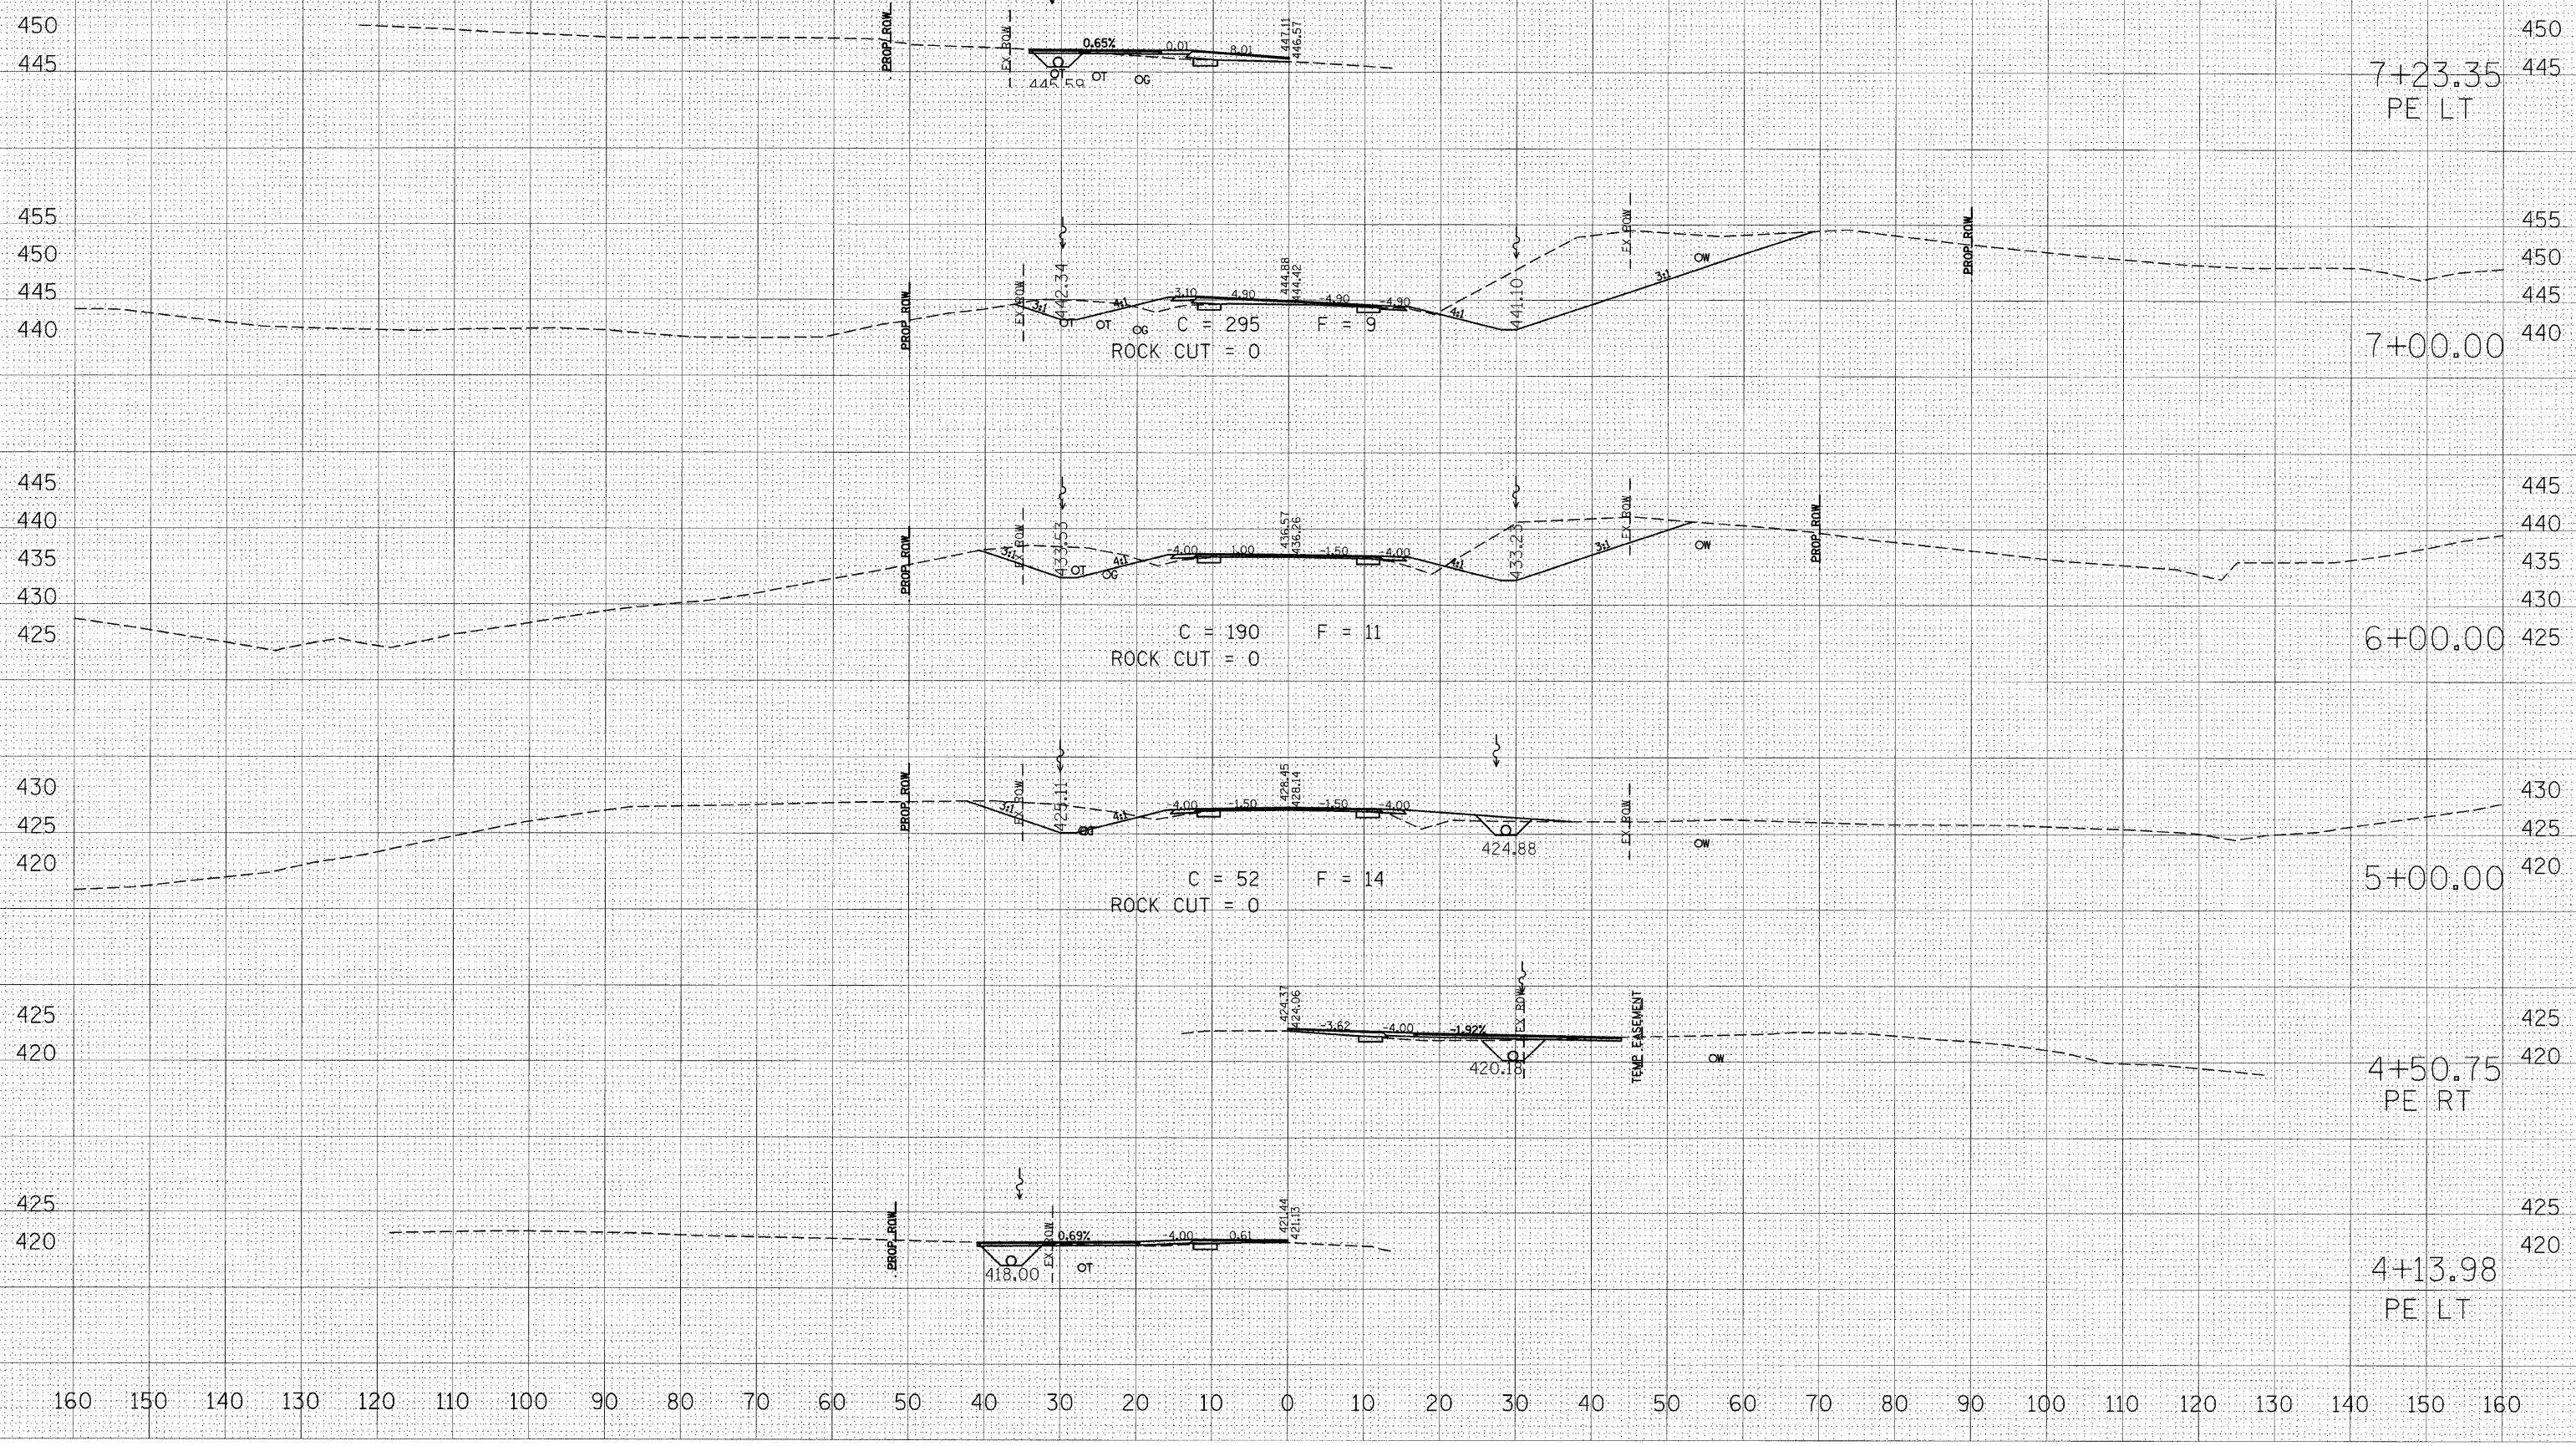

BY: _____ DATE: _____
 SURVEY NO. _____
 PLANNED SURVEY NO. _____
 TEMPLATE NO. _____
 AREAS CHECKED: _____

BY: _____ DATE: _____
 ORIGINAL SURVEY NO. _____
 PLANNED SURVEY NO. _____
 TEMPLATE NO. _____
 AREAS CHECKED: _____

DATE: _____
 FILE NAME: _____
 PLOT SCALE: _____
 USER NAME: _____