
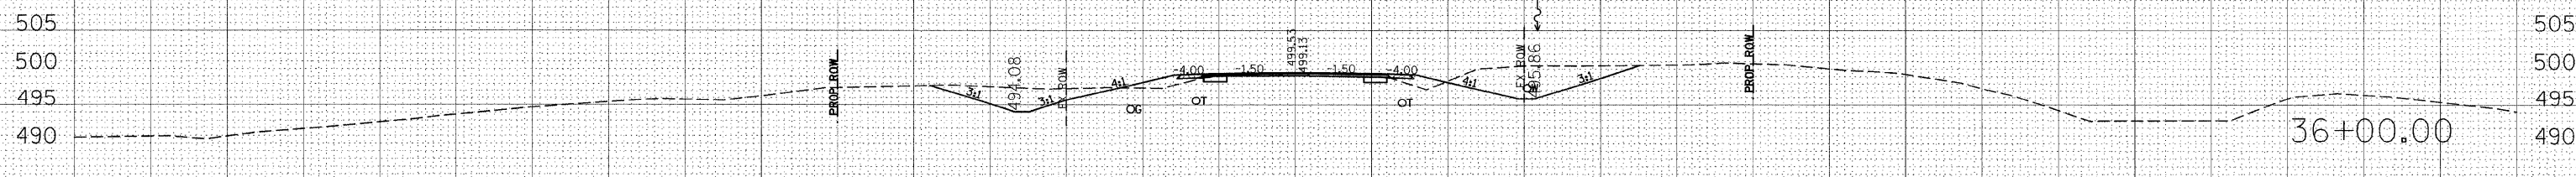
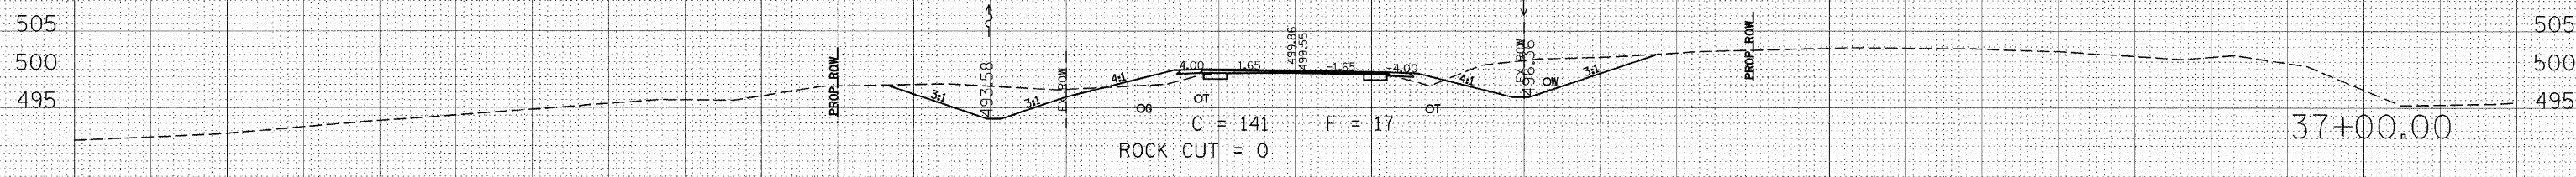
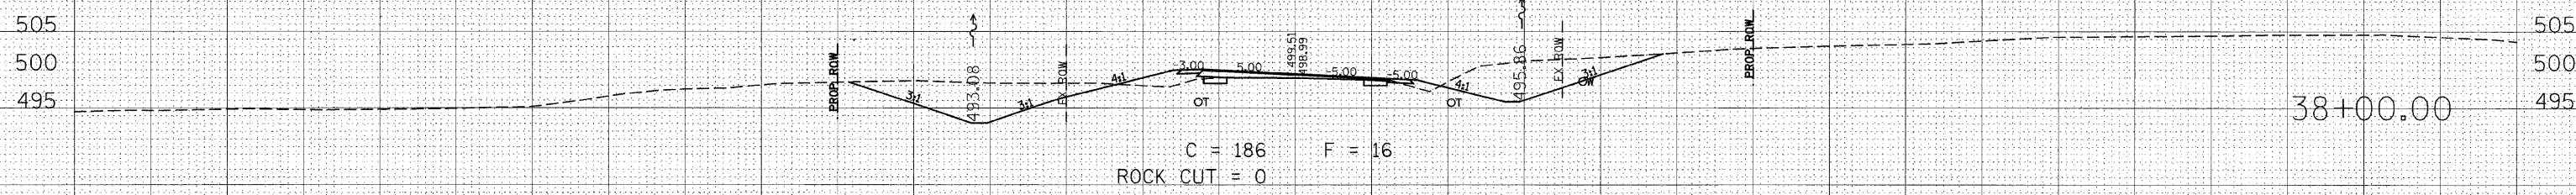
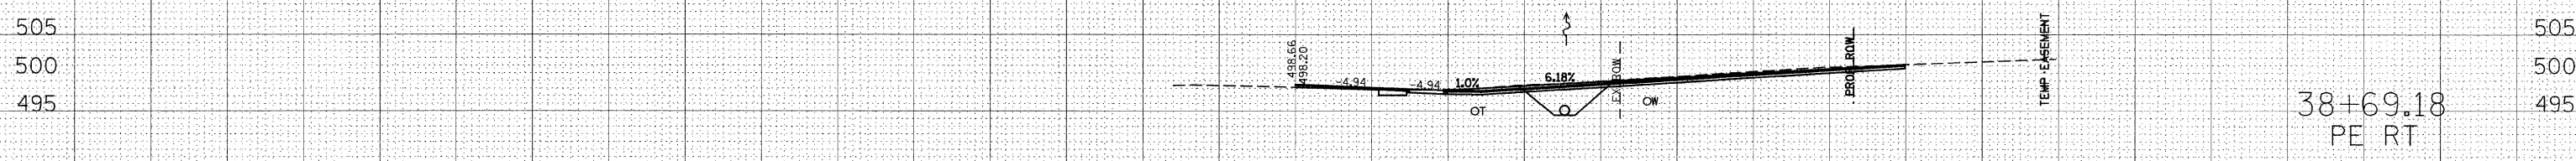


F.A.S. RTE.	SECTION	COUNTY	TOTAL SHEETS	SHEET NO.
932	(8,9,11)W,RS-1	*	401	216
STA.	TO STA.			
FED. ROAD DIST. NO.	ILLINOIS	FED. AID PROJECT		
* JOHNSON & POPE				

160 150 140 130 120 110 100 90 80 70 60 50 40 30 20 10 0 10 20 30 40 50 60 70 80 90 100 110 120 130 140 150 160

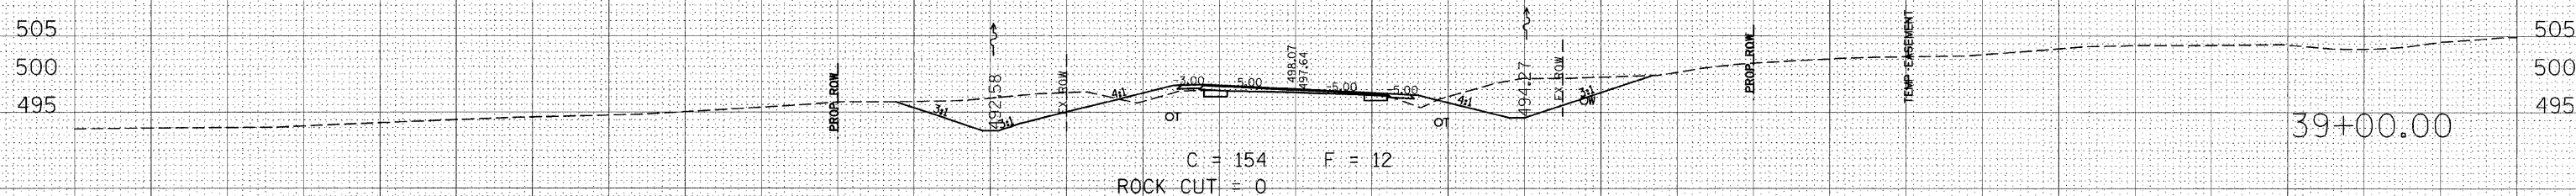

160 150 140 130 120 110 100 90 80 70 60 50 40 30 20 10 0 10 20 30 40 50 60 70 80 90 100 110 120 130 140 150 160

BY: _____ DATE: _____
 SUPERVISOR: _____
 CHECKED: _____
 FINAL SURVEY: _____
 NOTE BOOK: _____

BY: _____ DATE: _____
 SUPERVISOR: _____
 CHECKED: _____
 ORIGINAL SURVEY: _____
 NOTE BOOK: _____

PLOT DATE = 04/25/08
 FILE NAME = 01LE1
 PLOT SCALE = 1"=40'
 USER NAME = MUSENA