


F.A.S. RTE.	SECTION	COUNTY	TOTAL SHEETS	SHEET NO.
932	(8,9,11)W,RS-1		401	217
STA.	TO STA.			
FED. ROAD DIST. NO.	ILLINOIS	FED. AID PROJECT		
JOHNSON & POPE				

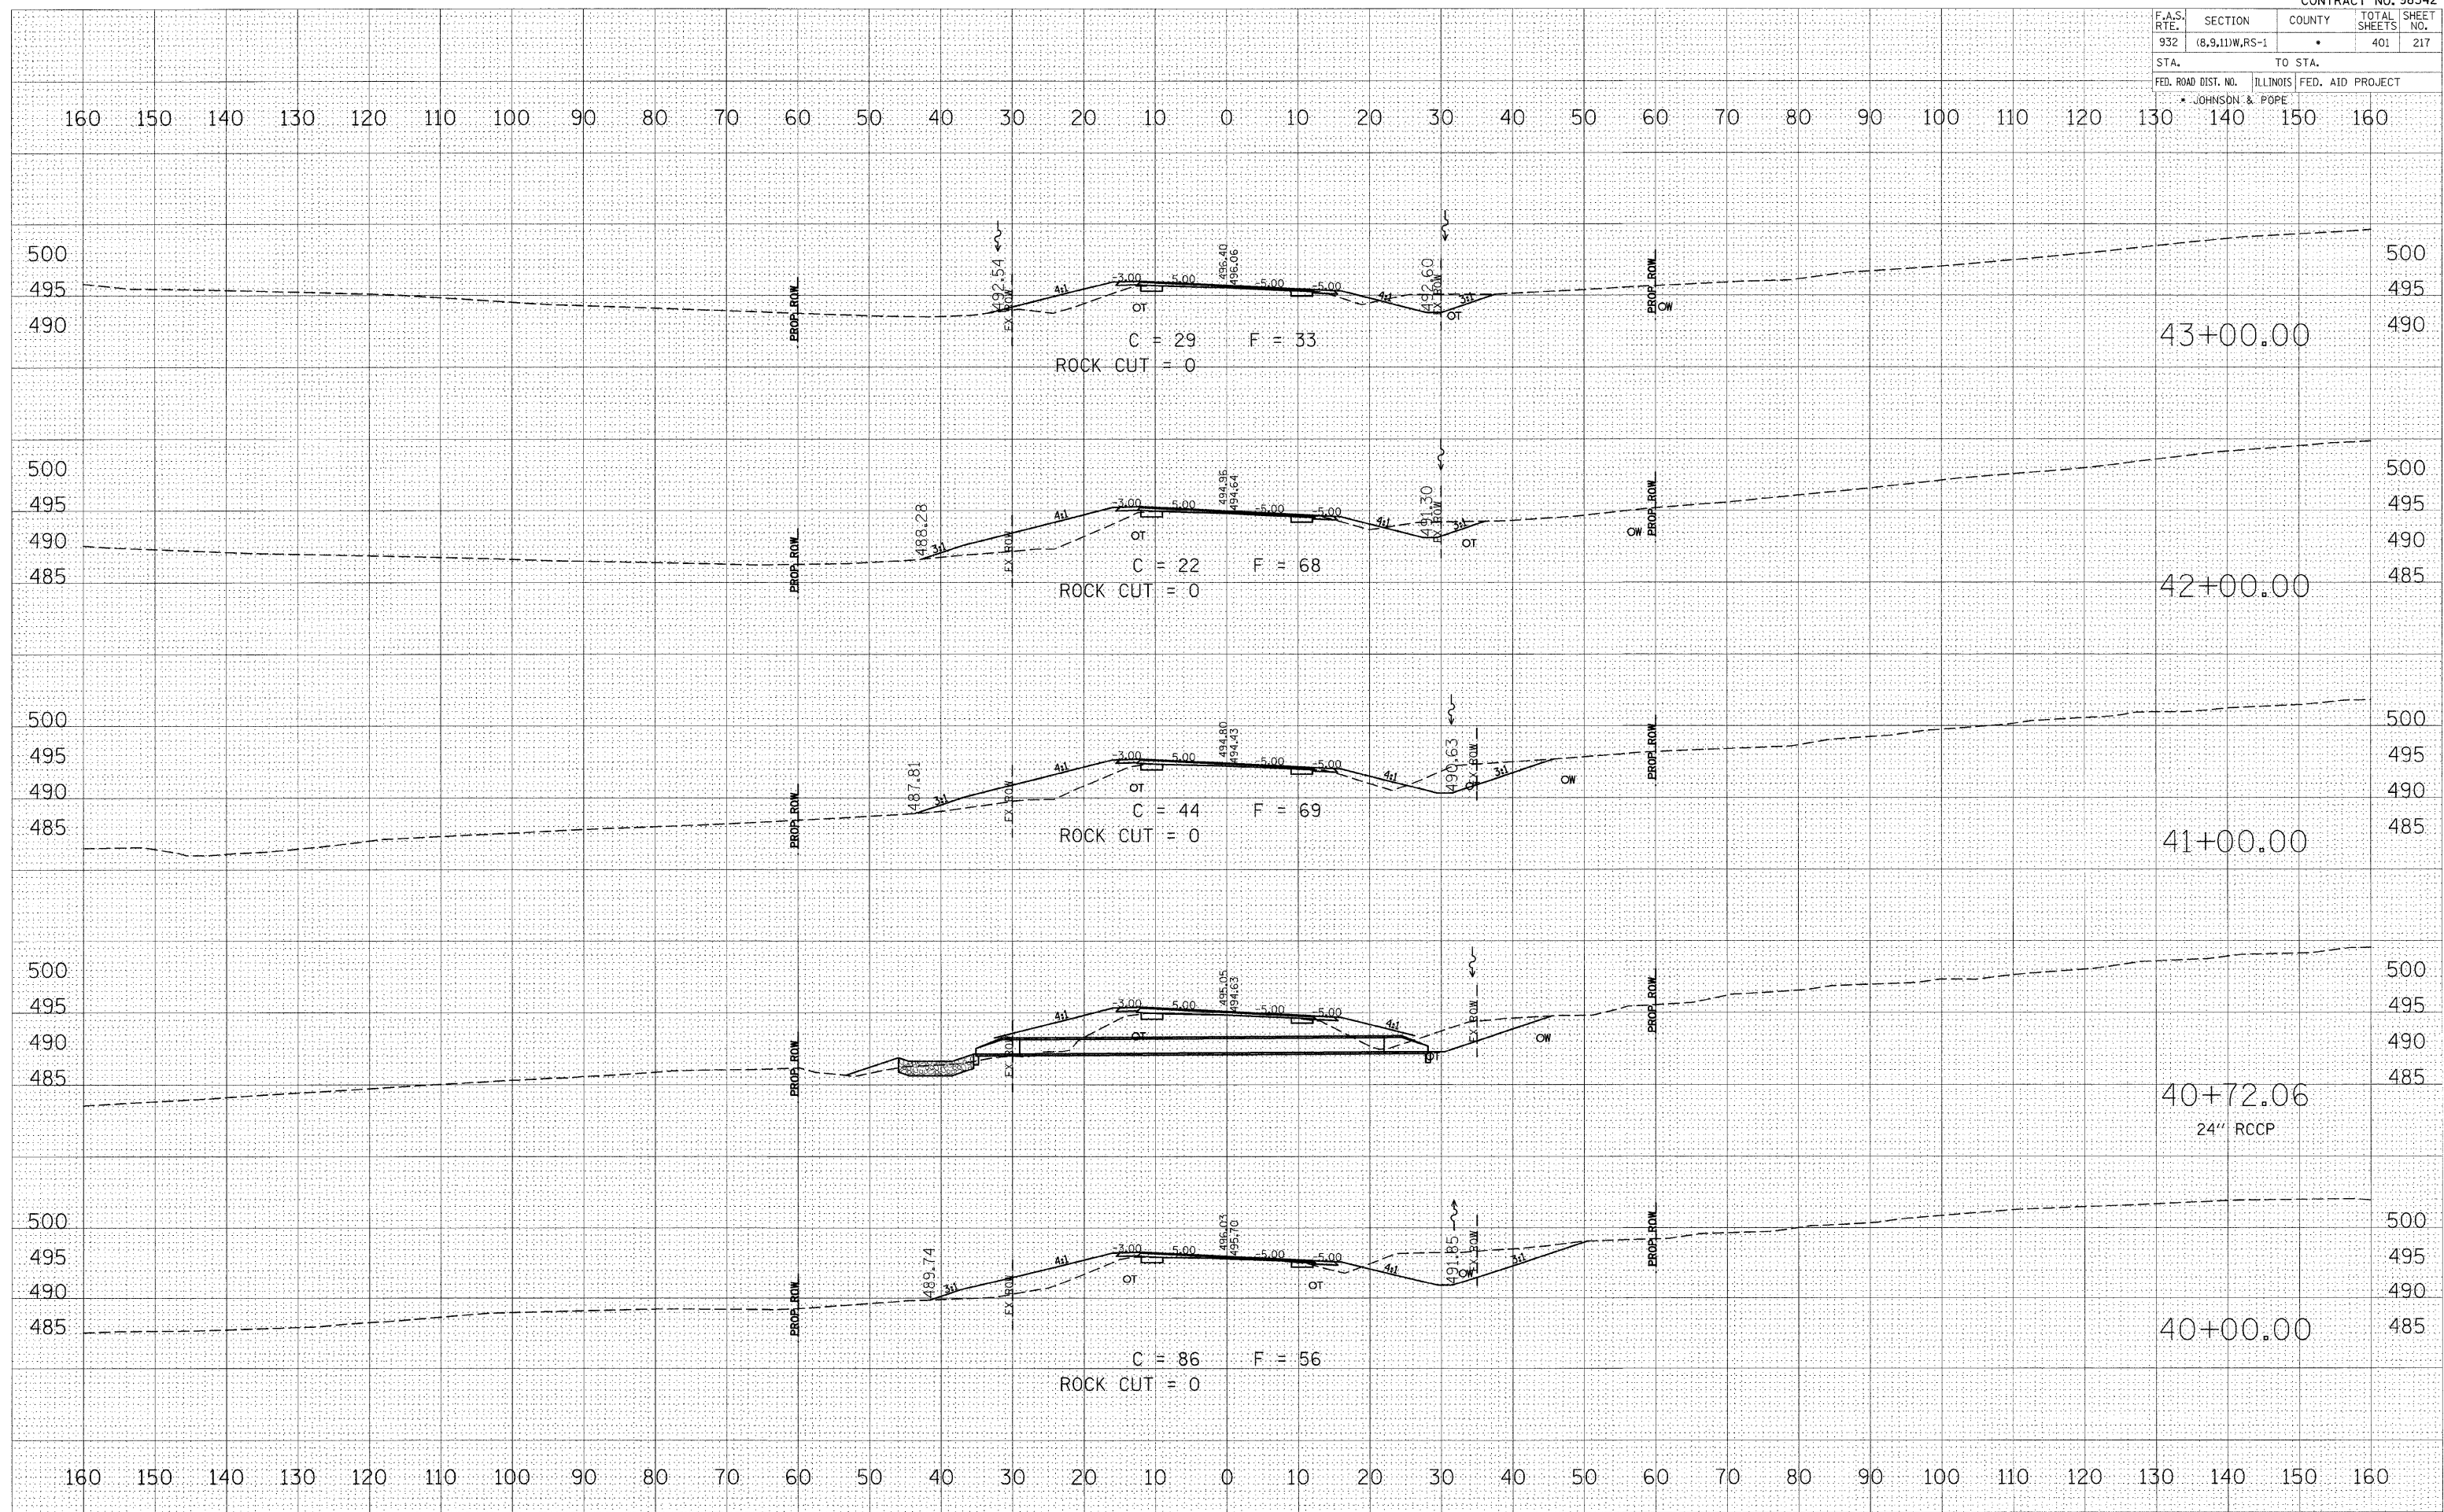

BY	DATE
REVISION	
NO.	
DATE	
BY	
DATE	
BY	
DATE	

BY	DATE
REVISION	
NO.	
DATE	
BY	
DATE	
BY	
DATE	

PLOT DATE = #DATE#
 FILE NAME = #FILE#
 PLOT SCALE = #SCALE#
 USER NAME = #USER#