


F.A.S. RTE.	SECTION	COUNTY	TOTAL SHEETS	SHEET NO.
932	(8,9,11)W,RS-1	*	401	244
STA. TO STA.			ILLINOIS FED. AID PROJECT	
* JOHNSON & POPE				

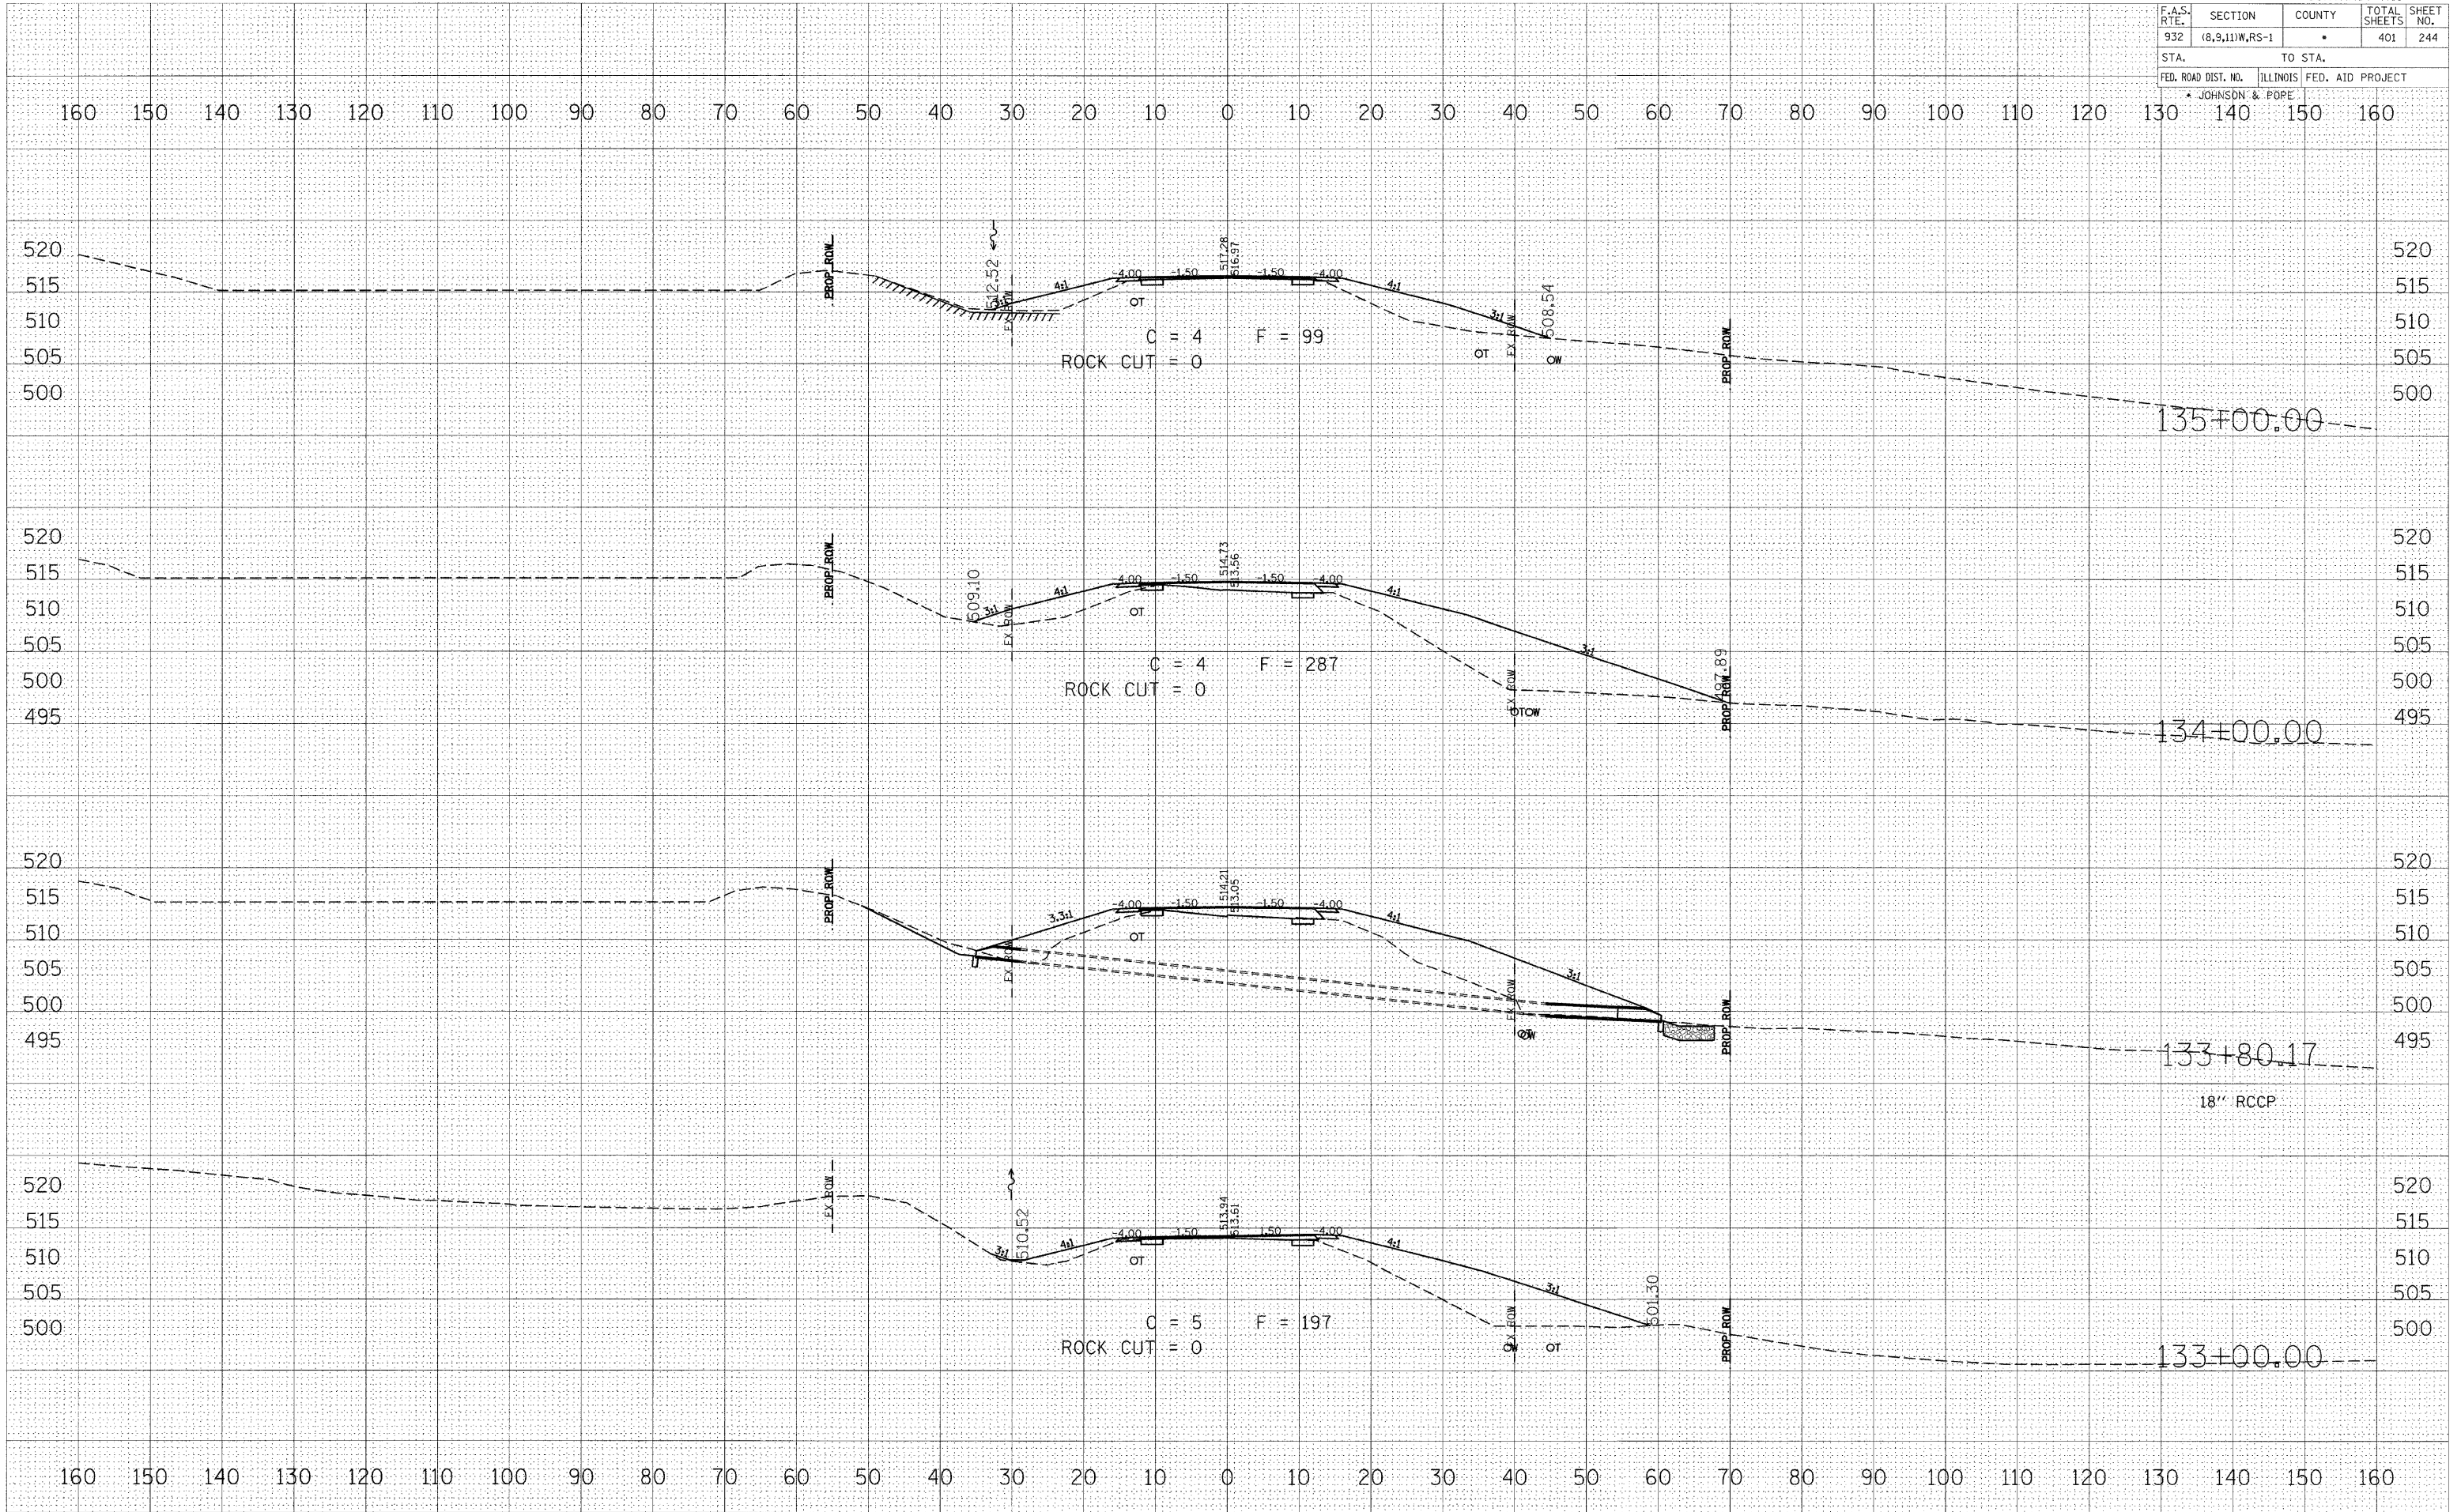

BY	DATE

FINISHED SURVEY	DATE

NO.	DATE

BY	DATE

ORIGINAL SURVEY	DATE

NO.	DATE

PLOT DATE = #DATE*
PLOT SCALE = #SCALE*
USER NAME = #USER*