

F.A.S. RTE.	SECTION	COUNTY	TOTAL SHEETS	SHEET NO.
932	(8,9,11)W,RS-1	*	401	266
STA. 205+00.00 TO STA. 207+00.00				
FED. ROAD DIST. NO. ILLINOIS FED. AID PROJECT				
* JOHNSON & POPE				


BY	DATE

FINAL SURVEY	SURVEYED	PLOTTED	DATE

BY	DATE

ORIGINAL SURVEY	SURVEYED	PLOTTED	DATE

PLOT DATE = #DATE#
PLOT SCALE = #SCALE#
USER NAME = #USER#

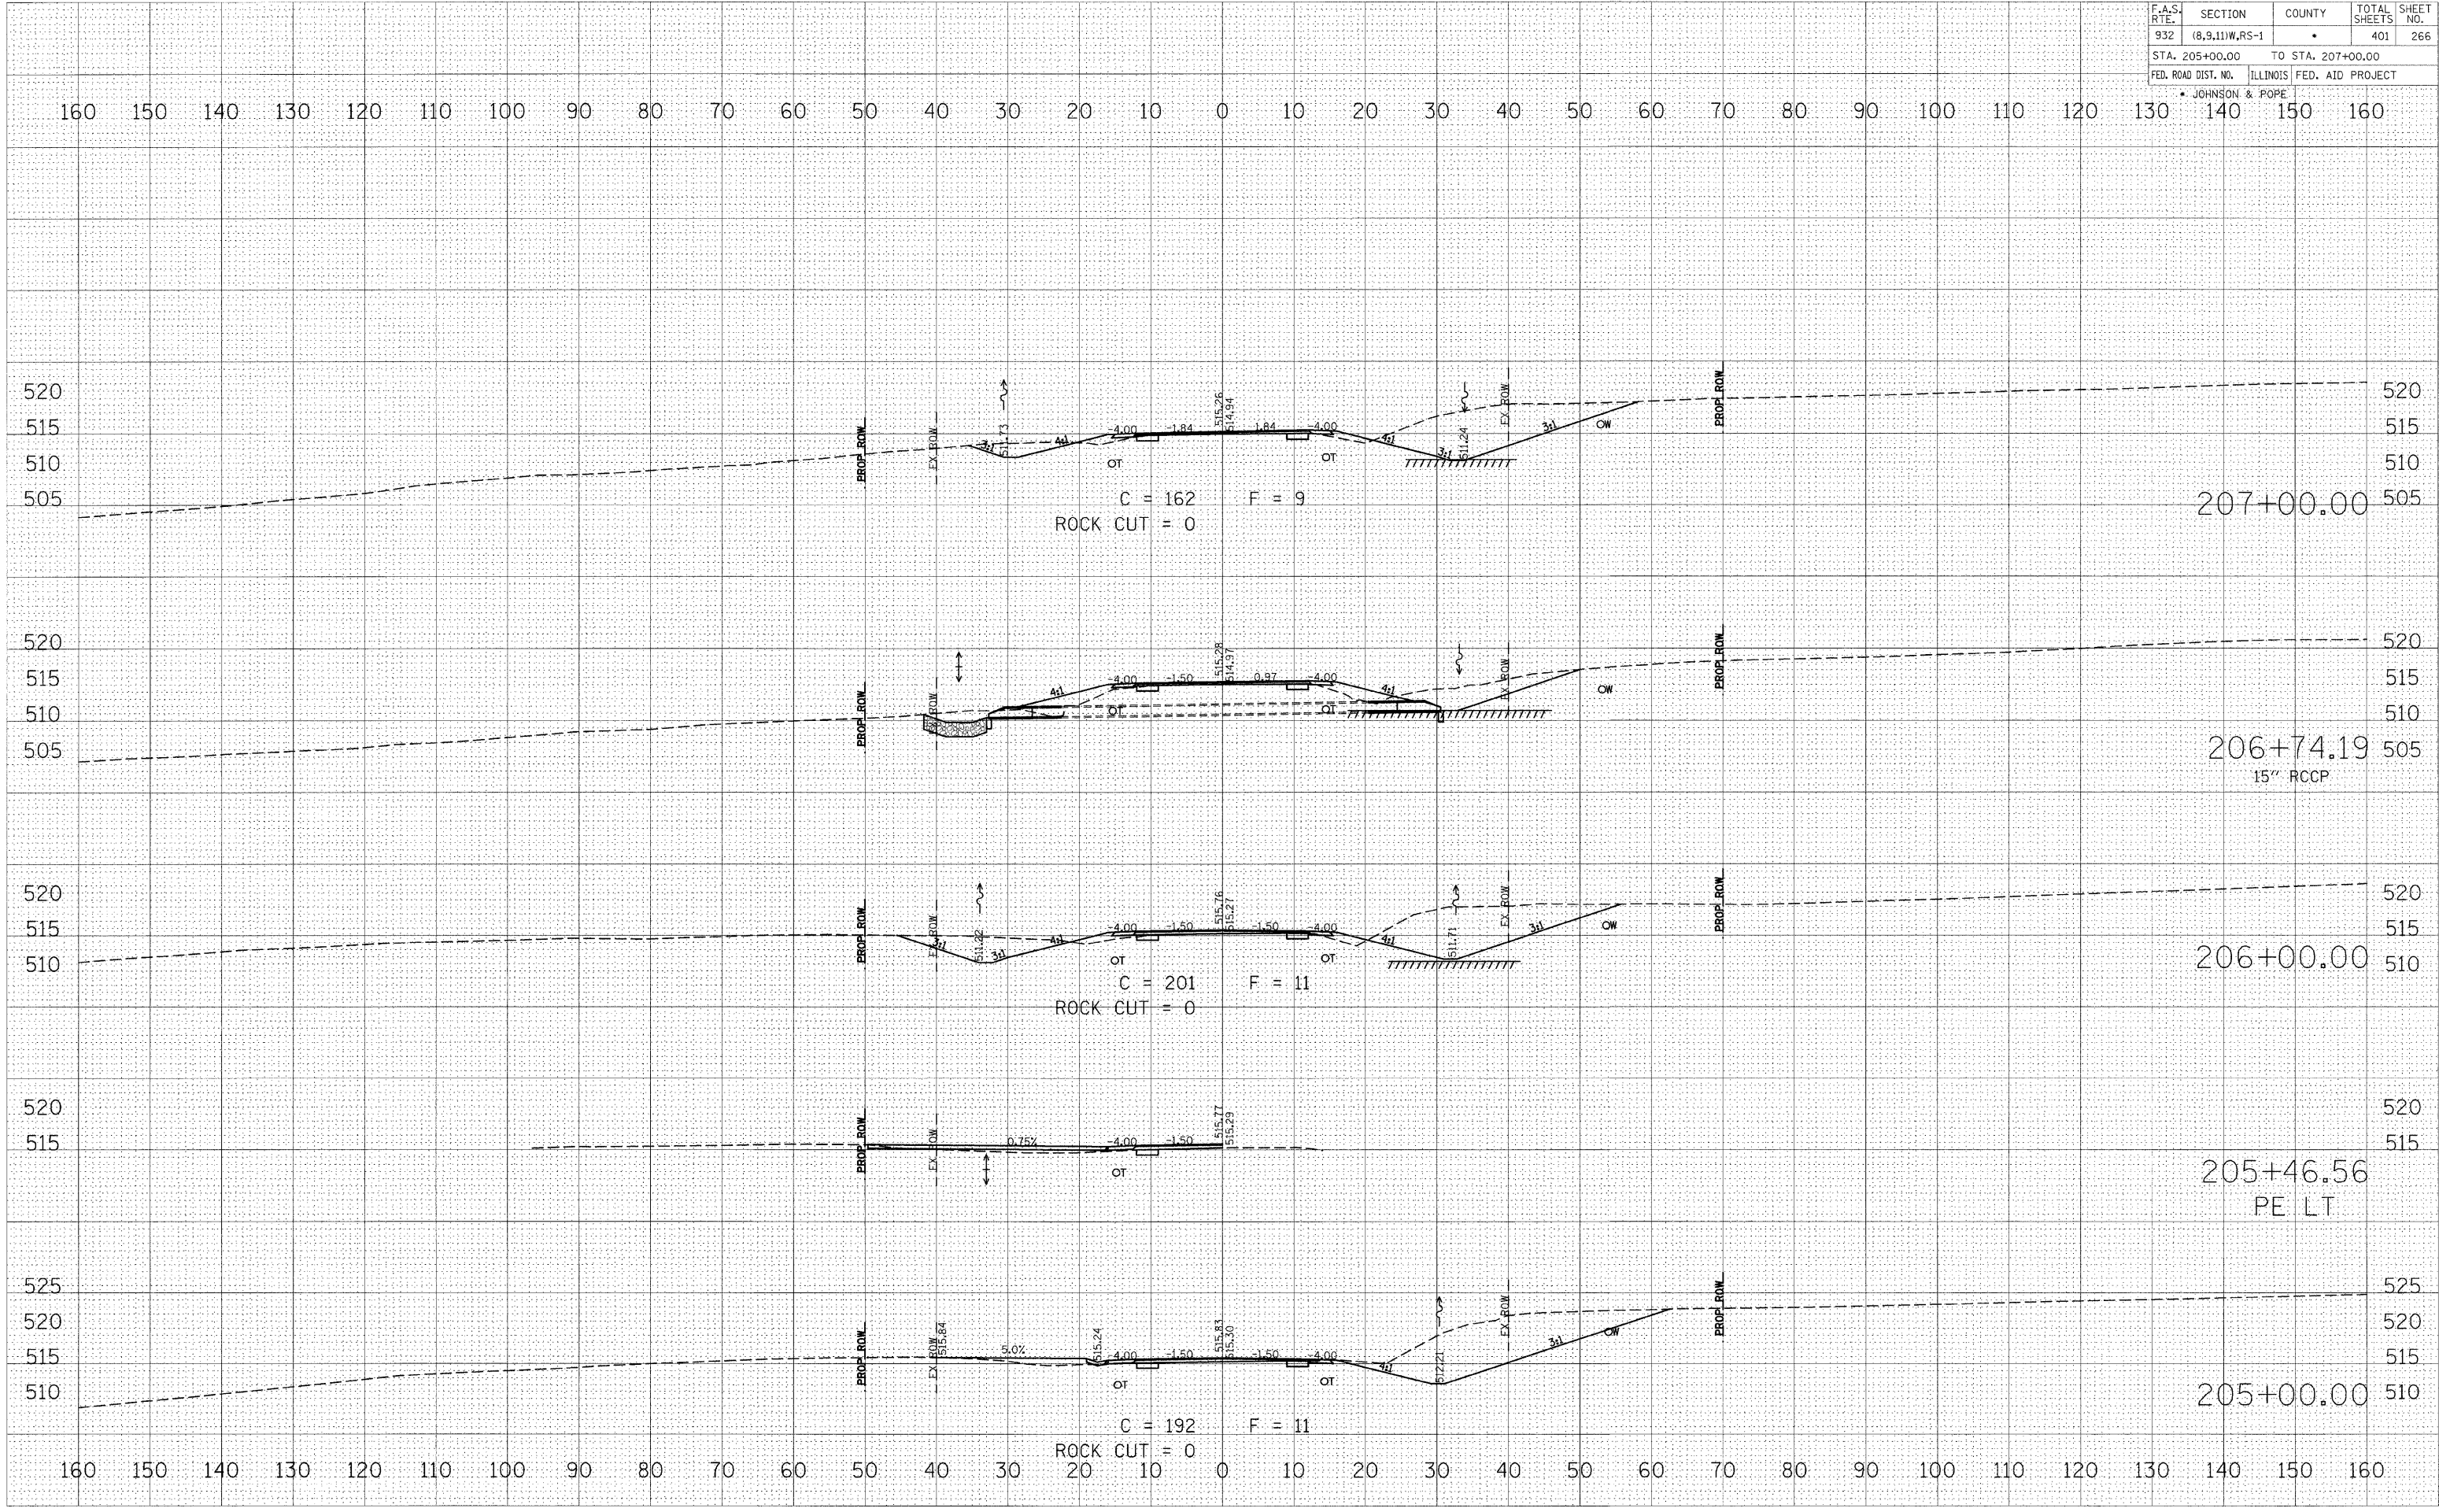

160 150 140 130 120 110 100 90 80 70 60 50 40 30 20 10 0 10 20 30 40 50 60 70 80 90 100 110 120 130 140 150 160

520
515
510
505
207+00.00
C = 162 F = 9
ROCK CUT = 0

520
515
510
505
206+74.19
15" RCCP

520
515
510
206+00.00
C = 201 F = 11
ROCK CUT = 0

520
515
205+46.56
PE LT

525
520
515
510
205+00.00
C = 192 F = 11
ROCK CUT = 0

160 150 140 130 120 110 100 90 80 70 60 50 40 30 20 10 0 10 20 30 40 50 60 70 80 90 100 110 120 130 140 150 160