


F.A.S. RTE.	SECTION	COUNTY	TOTAL SHEETS	SHEET NO.
932	(8,9,11)W,RS-1	•	401	276
STA. 242+00.00		TO STA. 246+00.00		
FED. ROAD DIST. NO.		ILLINOIS FED. AID PROJECT		
• JOHNSON & POPE				

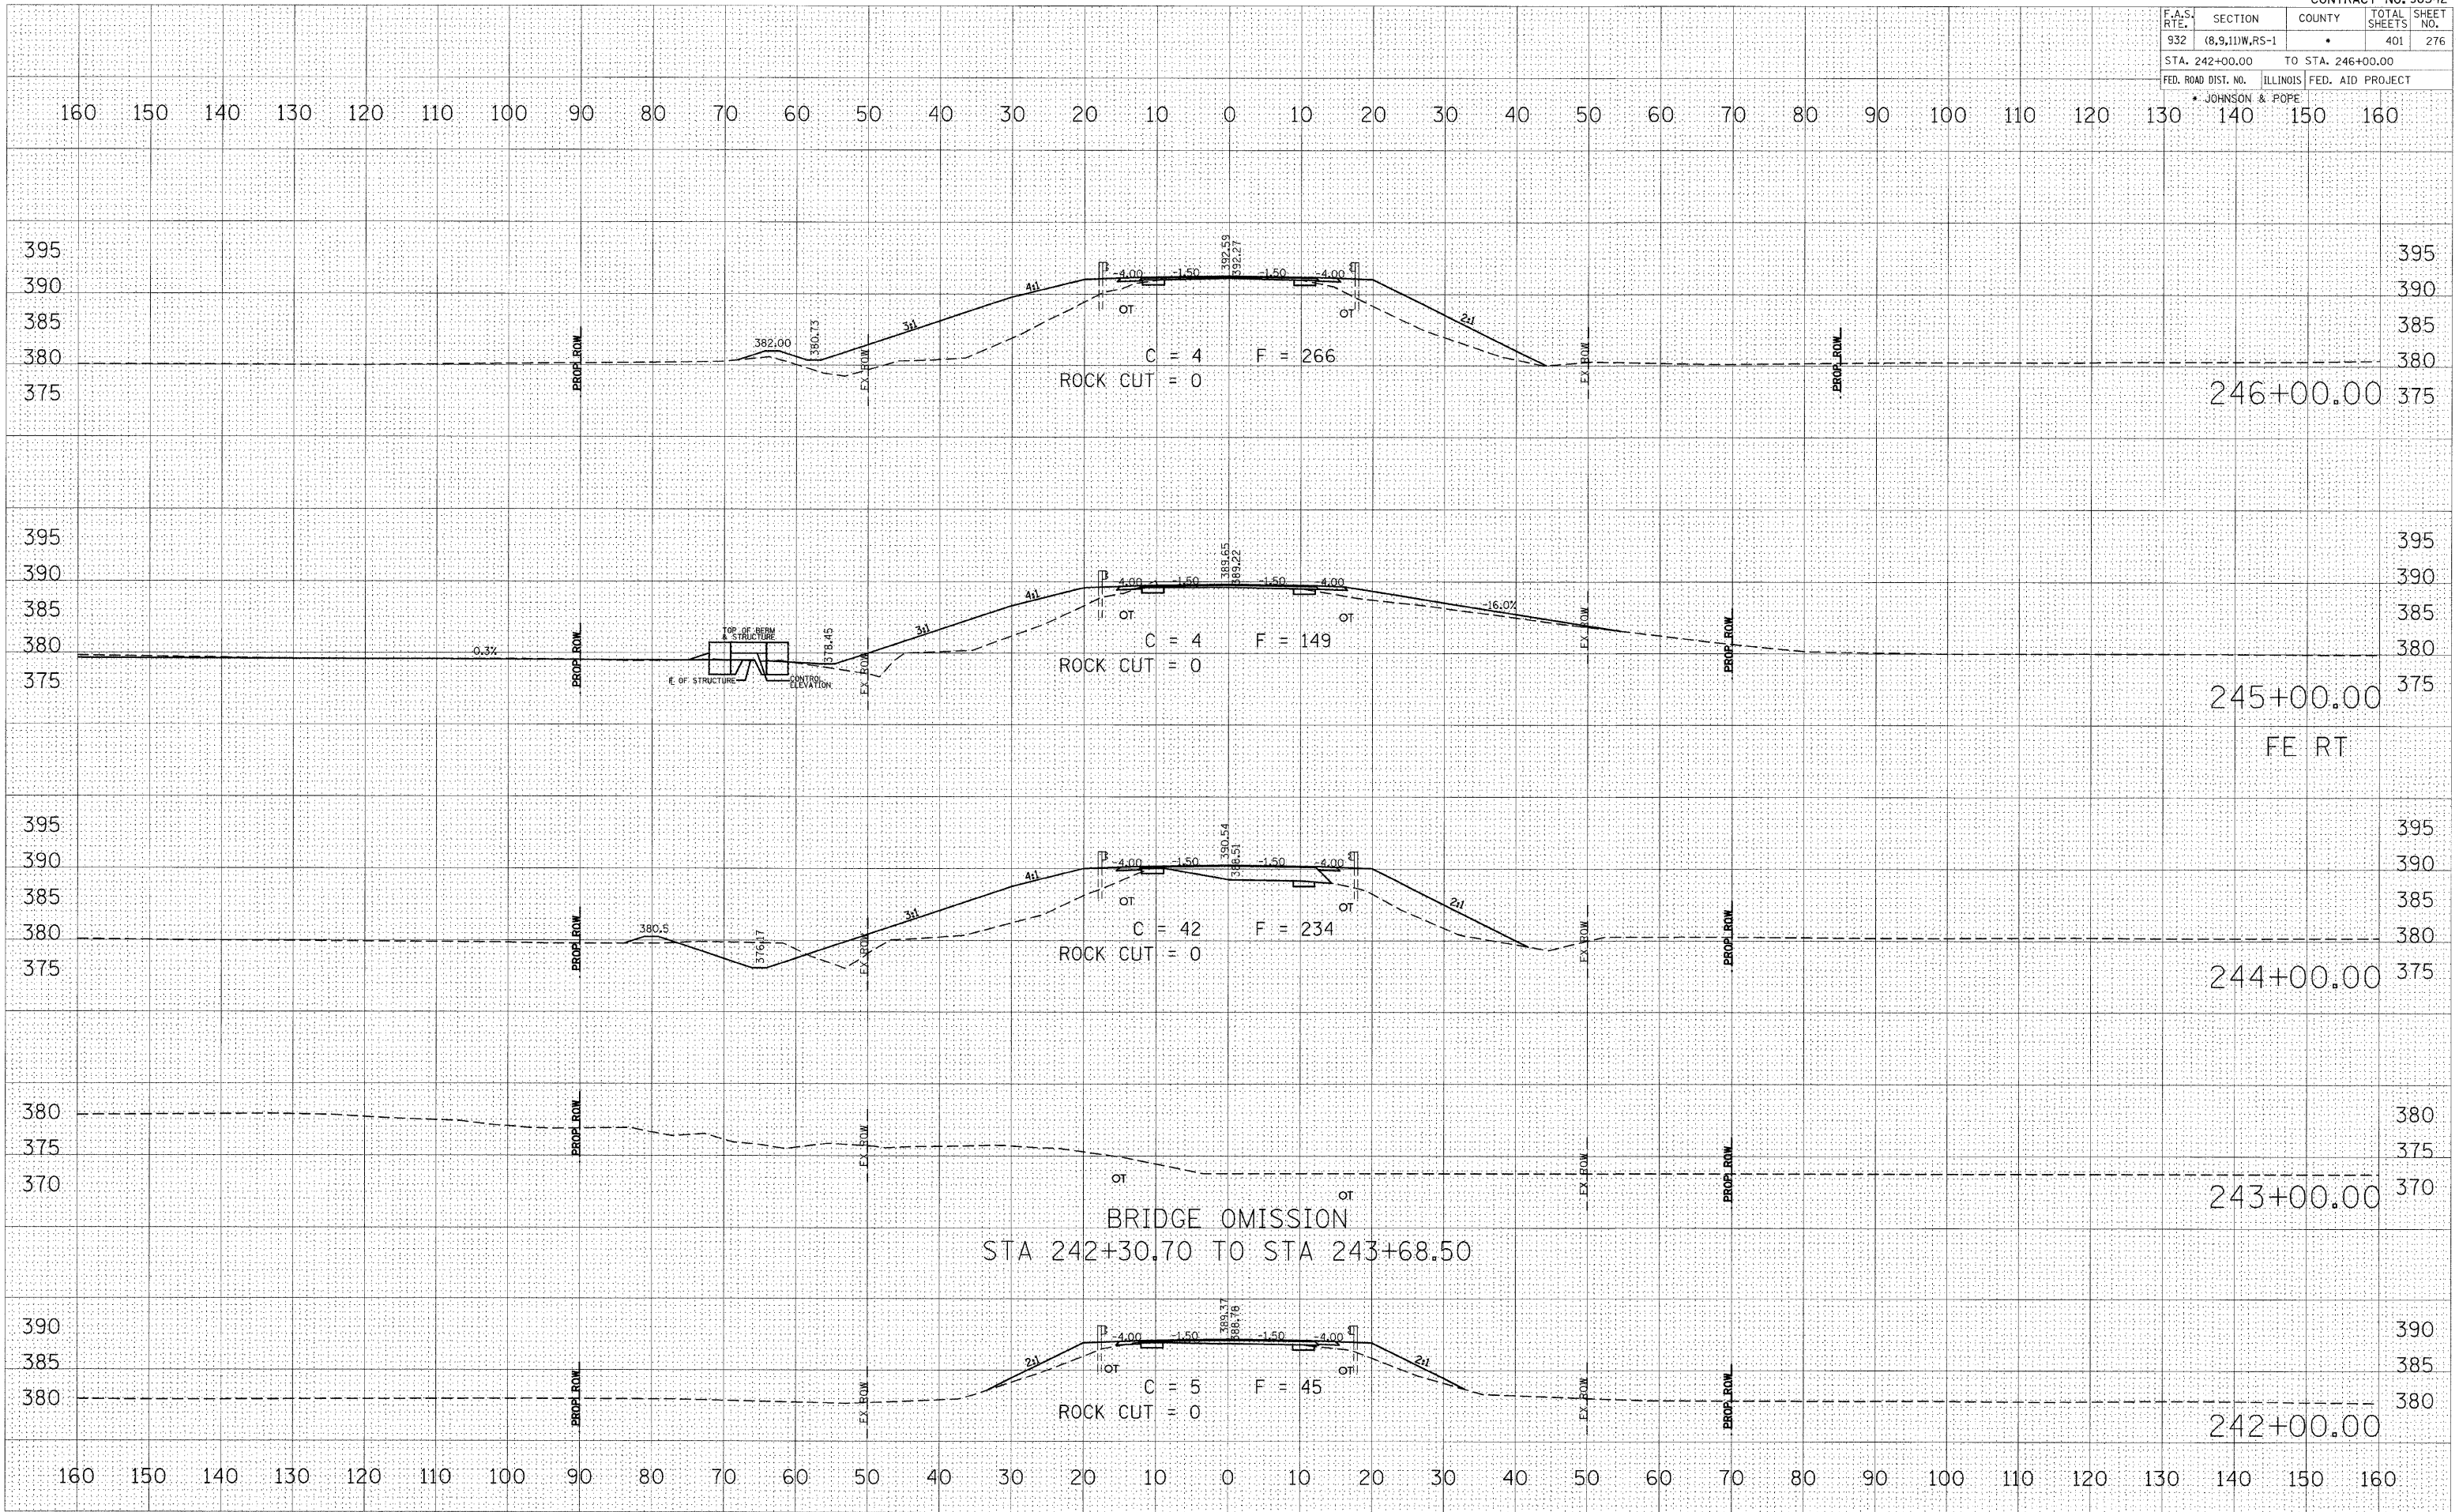

DATE	BY

NO.	AREAS CHECKED

NO.	USER NAME

DATE	BY

NO.	AREAS CHECKED

NO.	USER NAME

ORIGINAL SURVEYED  
 CHECKED  
 DATE  
 BY  
 USER NAME  
 NO.

PLOT DATE = 8/26/2008  
 FILE NAME = I:\9802580\4-03-03\9802580.dwg  
 PLOT SCALE = 1/8"=1'-0"  
 USER NAME = rallew