


F.A.S. RTE.	SECTION	COUNTY	TOTAL SHEETS	SHEET NO.
932	(8,9,11)W,RS-1	*	401	281
STA. 258+00.00		TO STA. 260+00.00		
FED. ROAD DIST. NO.		ILLINOIS FED. AID PROJECT		
* JOHNSON & POPE				

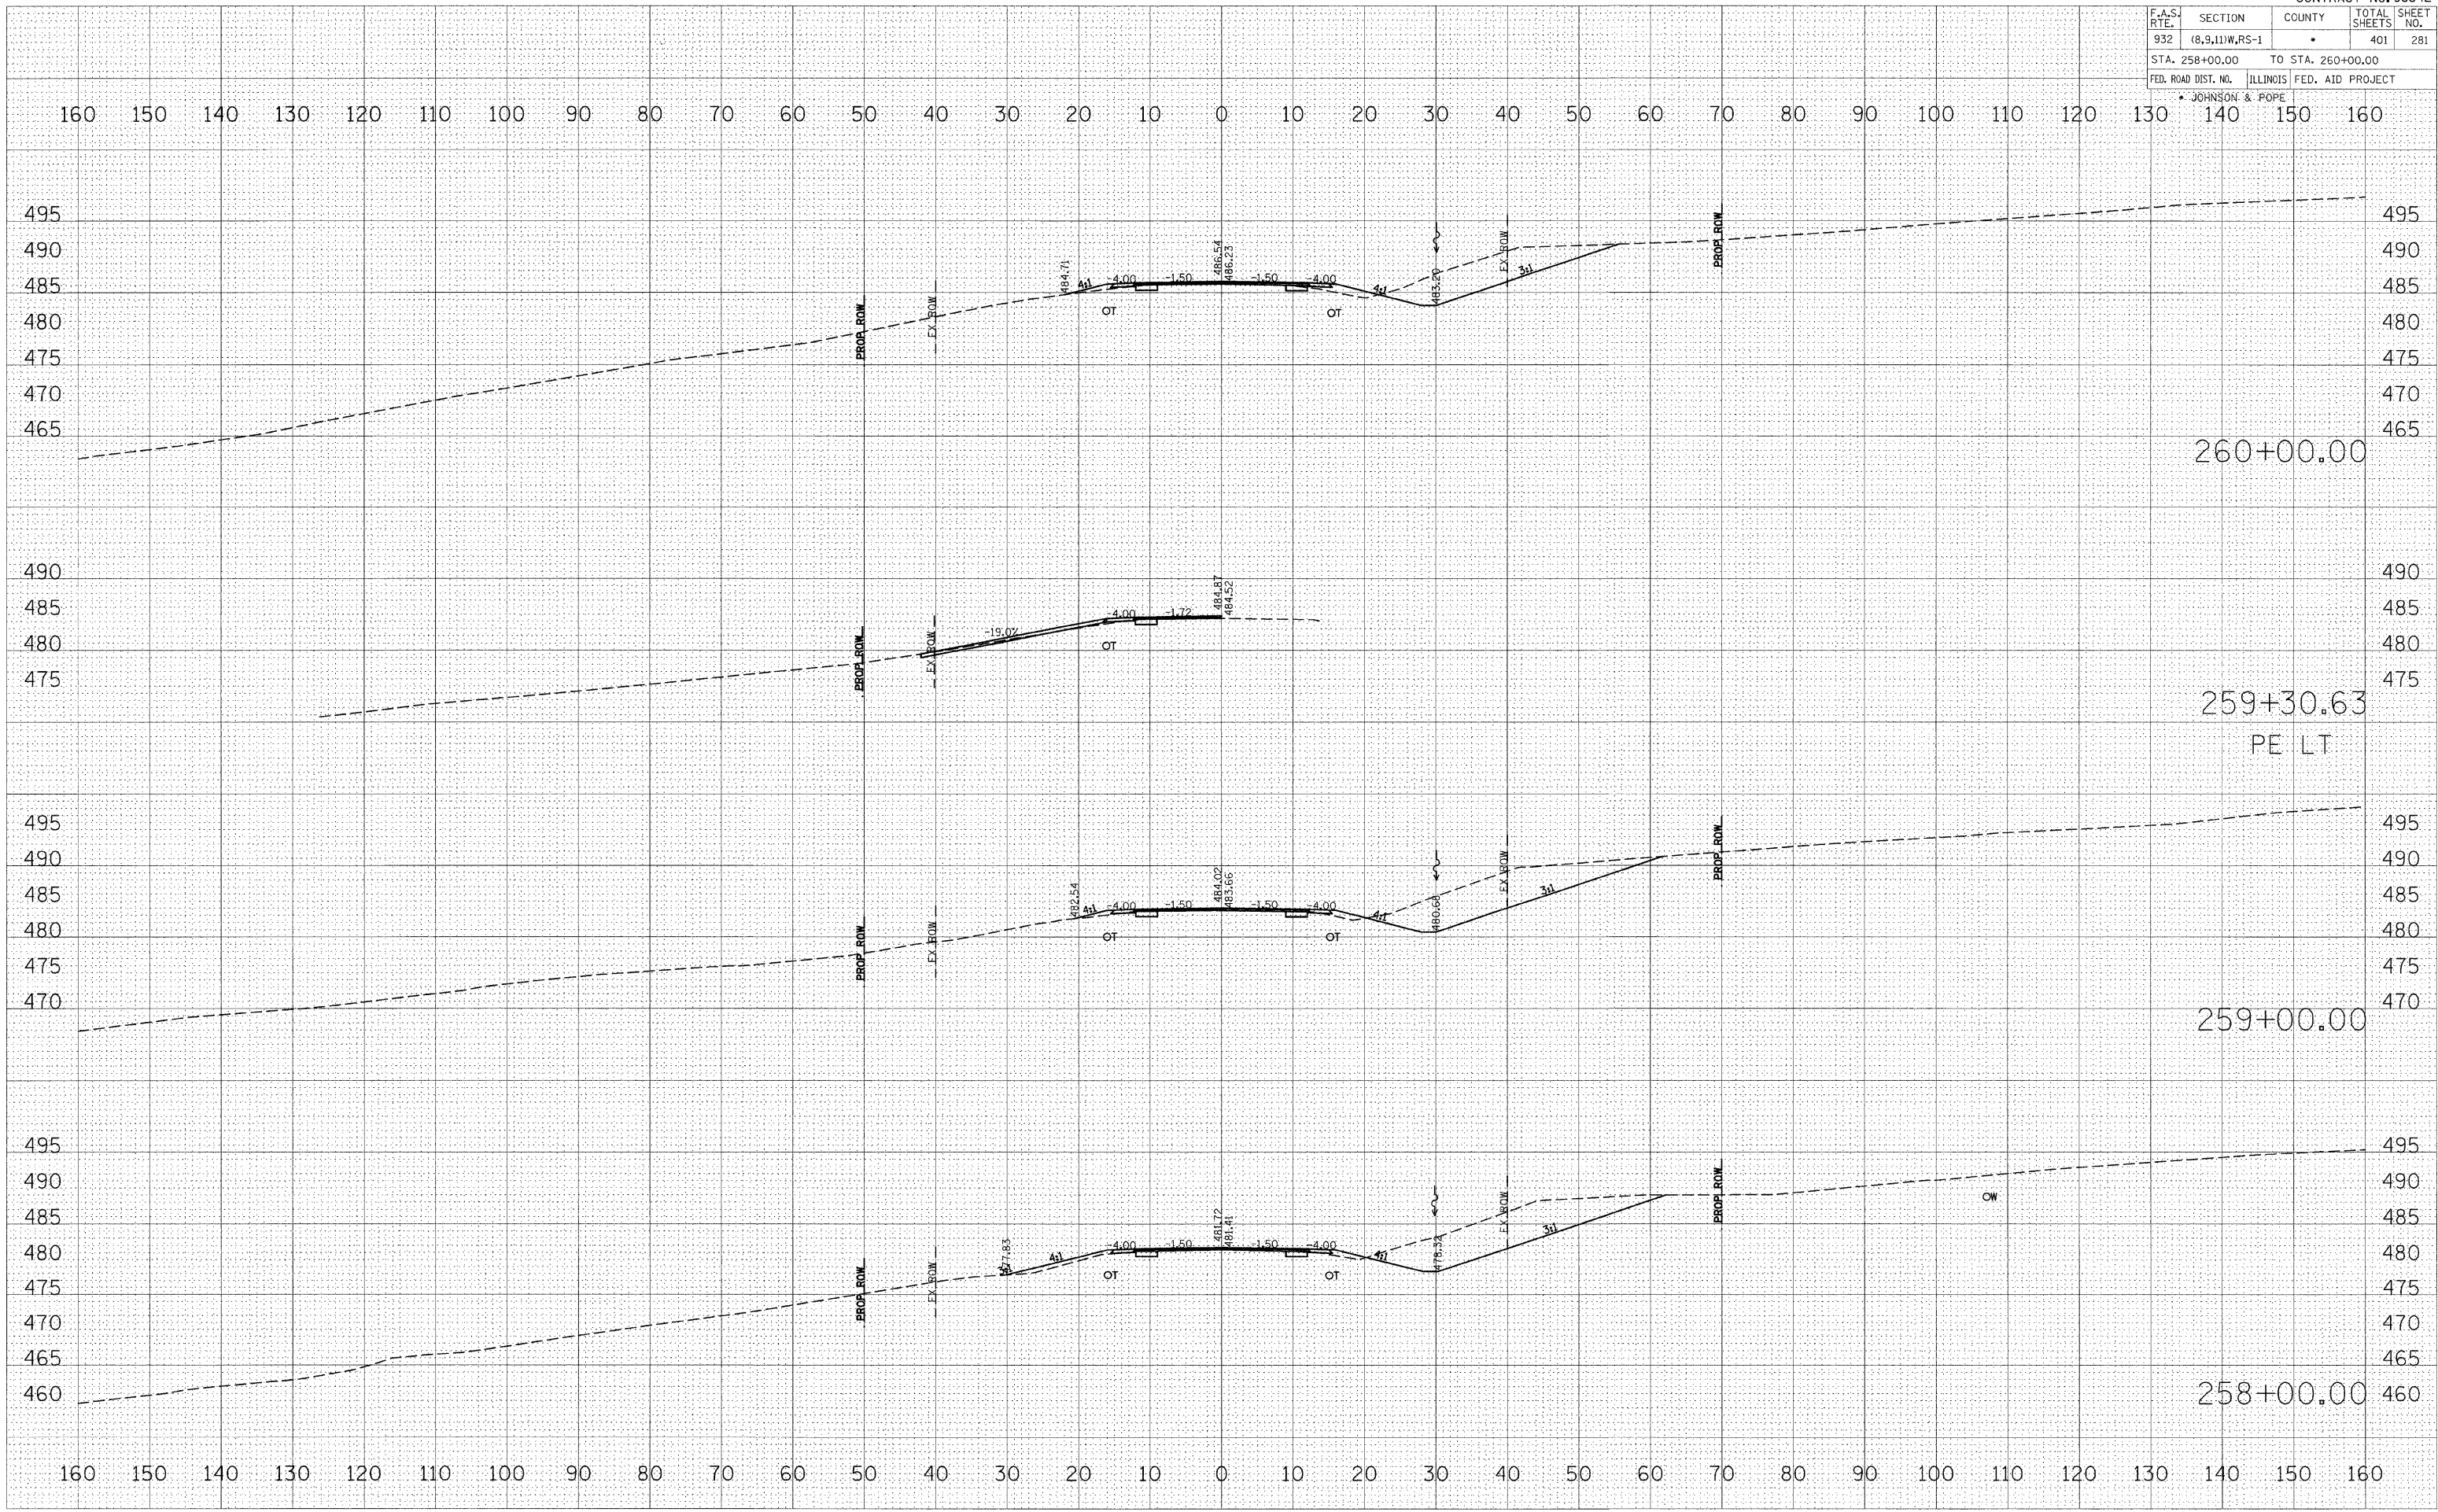

BY	DATE

BY	DATE

PLOT DATE = \$DATE\$
 PLOT SCALE = \$SCALE\$
 PLOT NAME = \$USER\$