






F.A.S. R.T.E.	SECTION	COUNTY	TOTAL SHEETS	SHEET NO.
932	(8,9,11)W,RS-1	*	401	284
STA. 267+00.00 TO STA. 270+00.00				
ILLINOIS FED. AID PROJECT				
* JOHNSON & POPE				

160 150 140 130 120 110 100 90 80 70 60 50 40 30 20 10 0 10 20 30 40 50 60 70 80 90 100 110 120 130 140 150 160

BY	DATE

FINAL SURVEY	SURVEYED

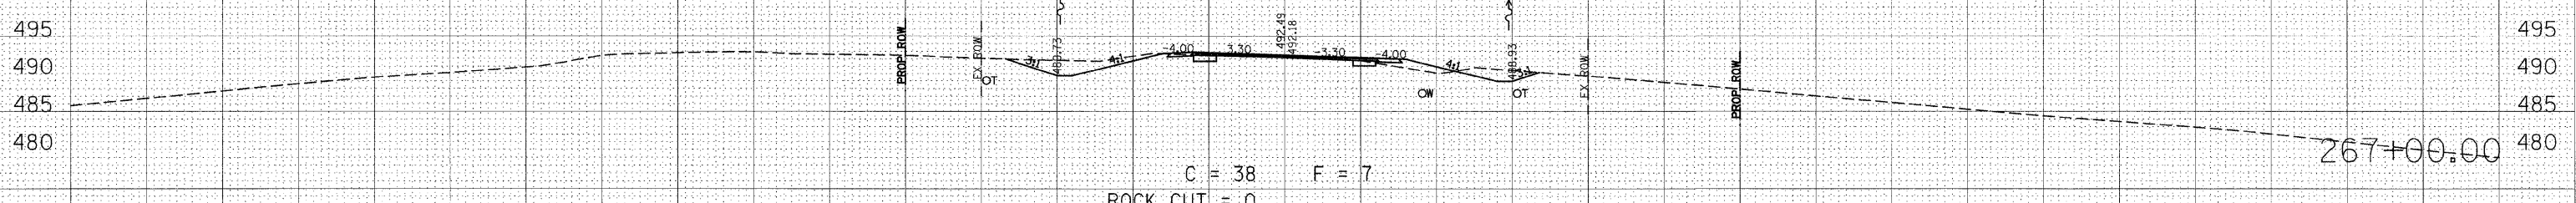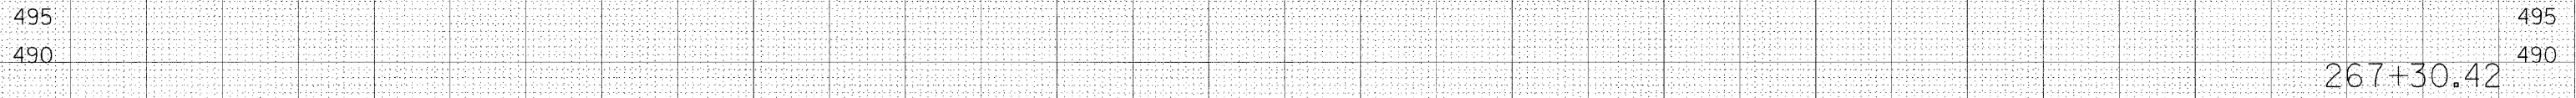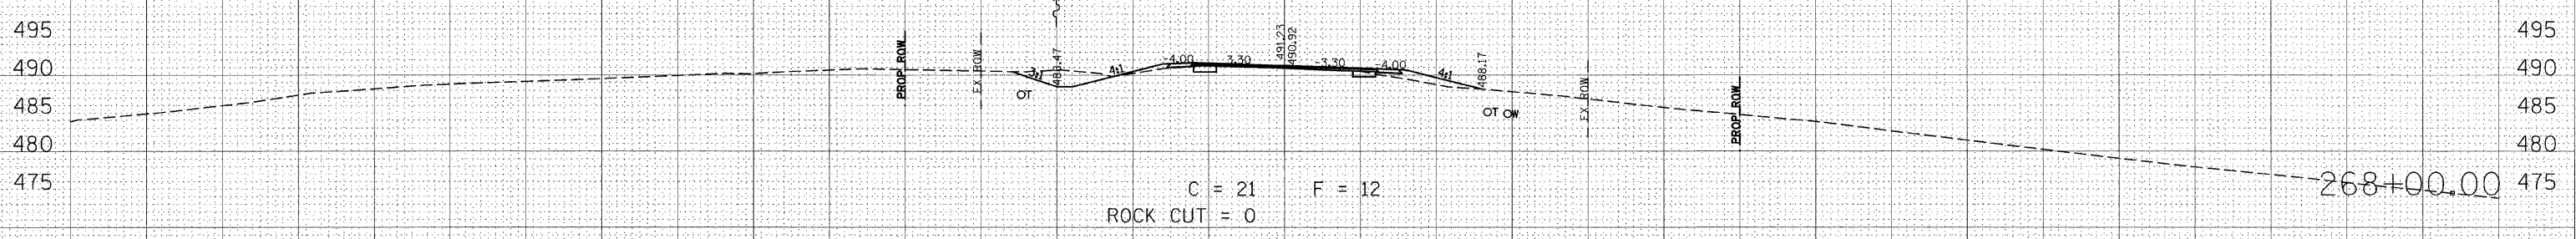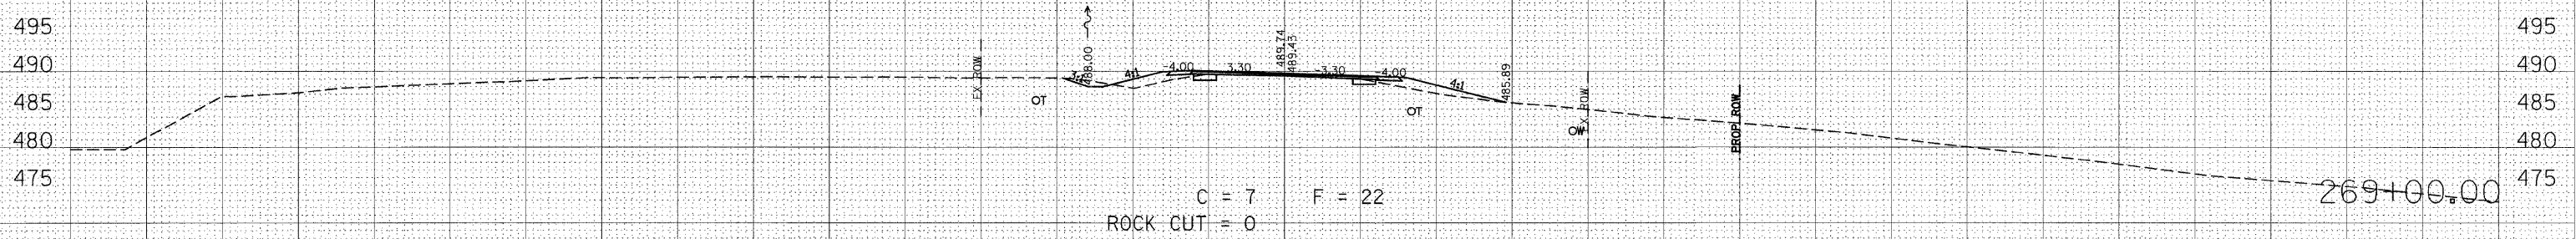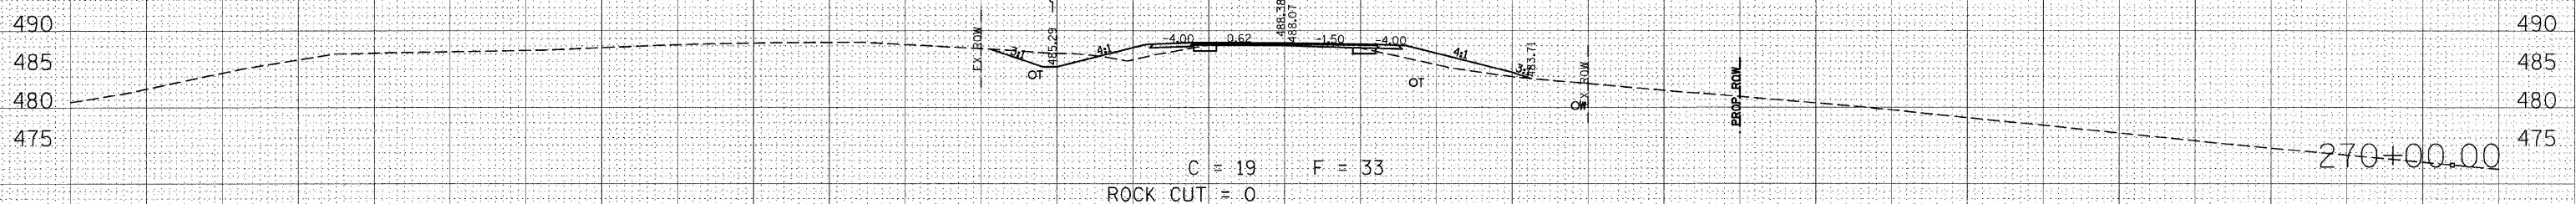

BY	DATE

ORIGINAL SURVEY	SURVEYED

PLOT DATE: \* DATE \*  
PLOT SCALE: \* SCALE \*  
USER NAME: \* USER \*  
NO.:

160 150 140 130 120 110 100 90 80 70 60 50 40 30 20 10 0 10 20 30 40 50 60 70 80 90 100 110 120 130 140 150 160