

F.A.S. RTE.	SECTION	COUNTY	TOTAL SHEETS	SHEET NO.
932	(6,9,11)W,RS-1	*	401	285
STA. 270+31.63		TO STA. 274+00.00		
FED. ROAD DIST. NO.		ILLINOIS FED. AID PROJECT		
* JOHNSON & POPE				

BY	DATE

FINAL SURVEY	SURVEYED

NOTE BOOK	PLOTTED

NO.	AREAS CHECKED


BY	DATE

ORIGINAL SURVEY	SURVEYED

NOTE BOOK	PLOTTED

NO.	AREAS CHECKED

PLOT DATE = \$DATE\$
 PLOT SCALE = \$SCALE\$
 USER NAME = \$USER\$

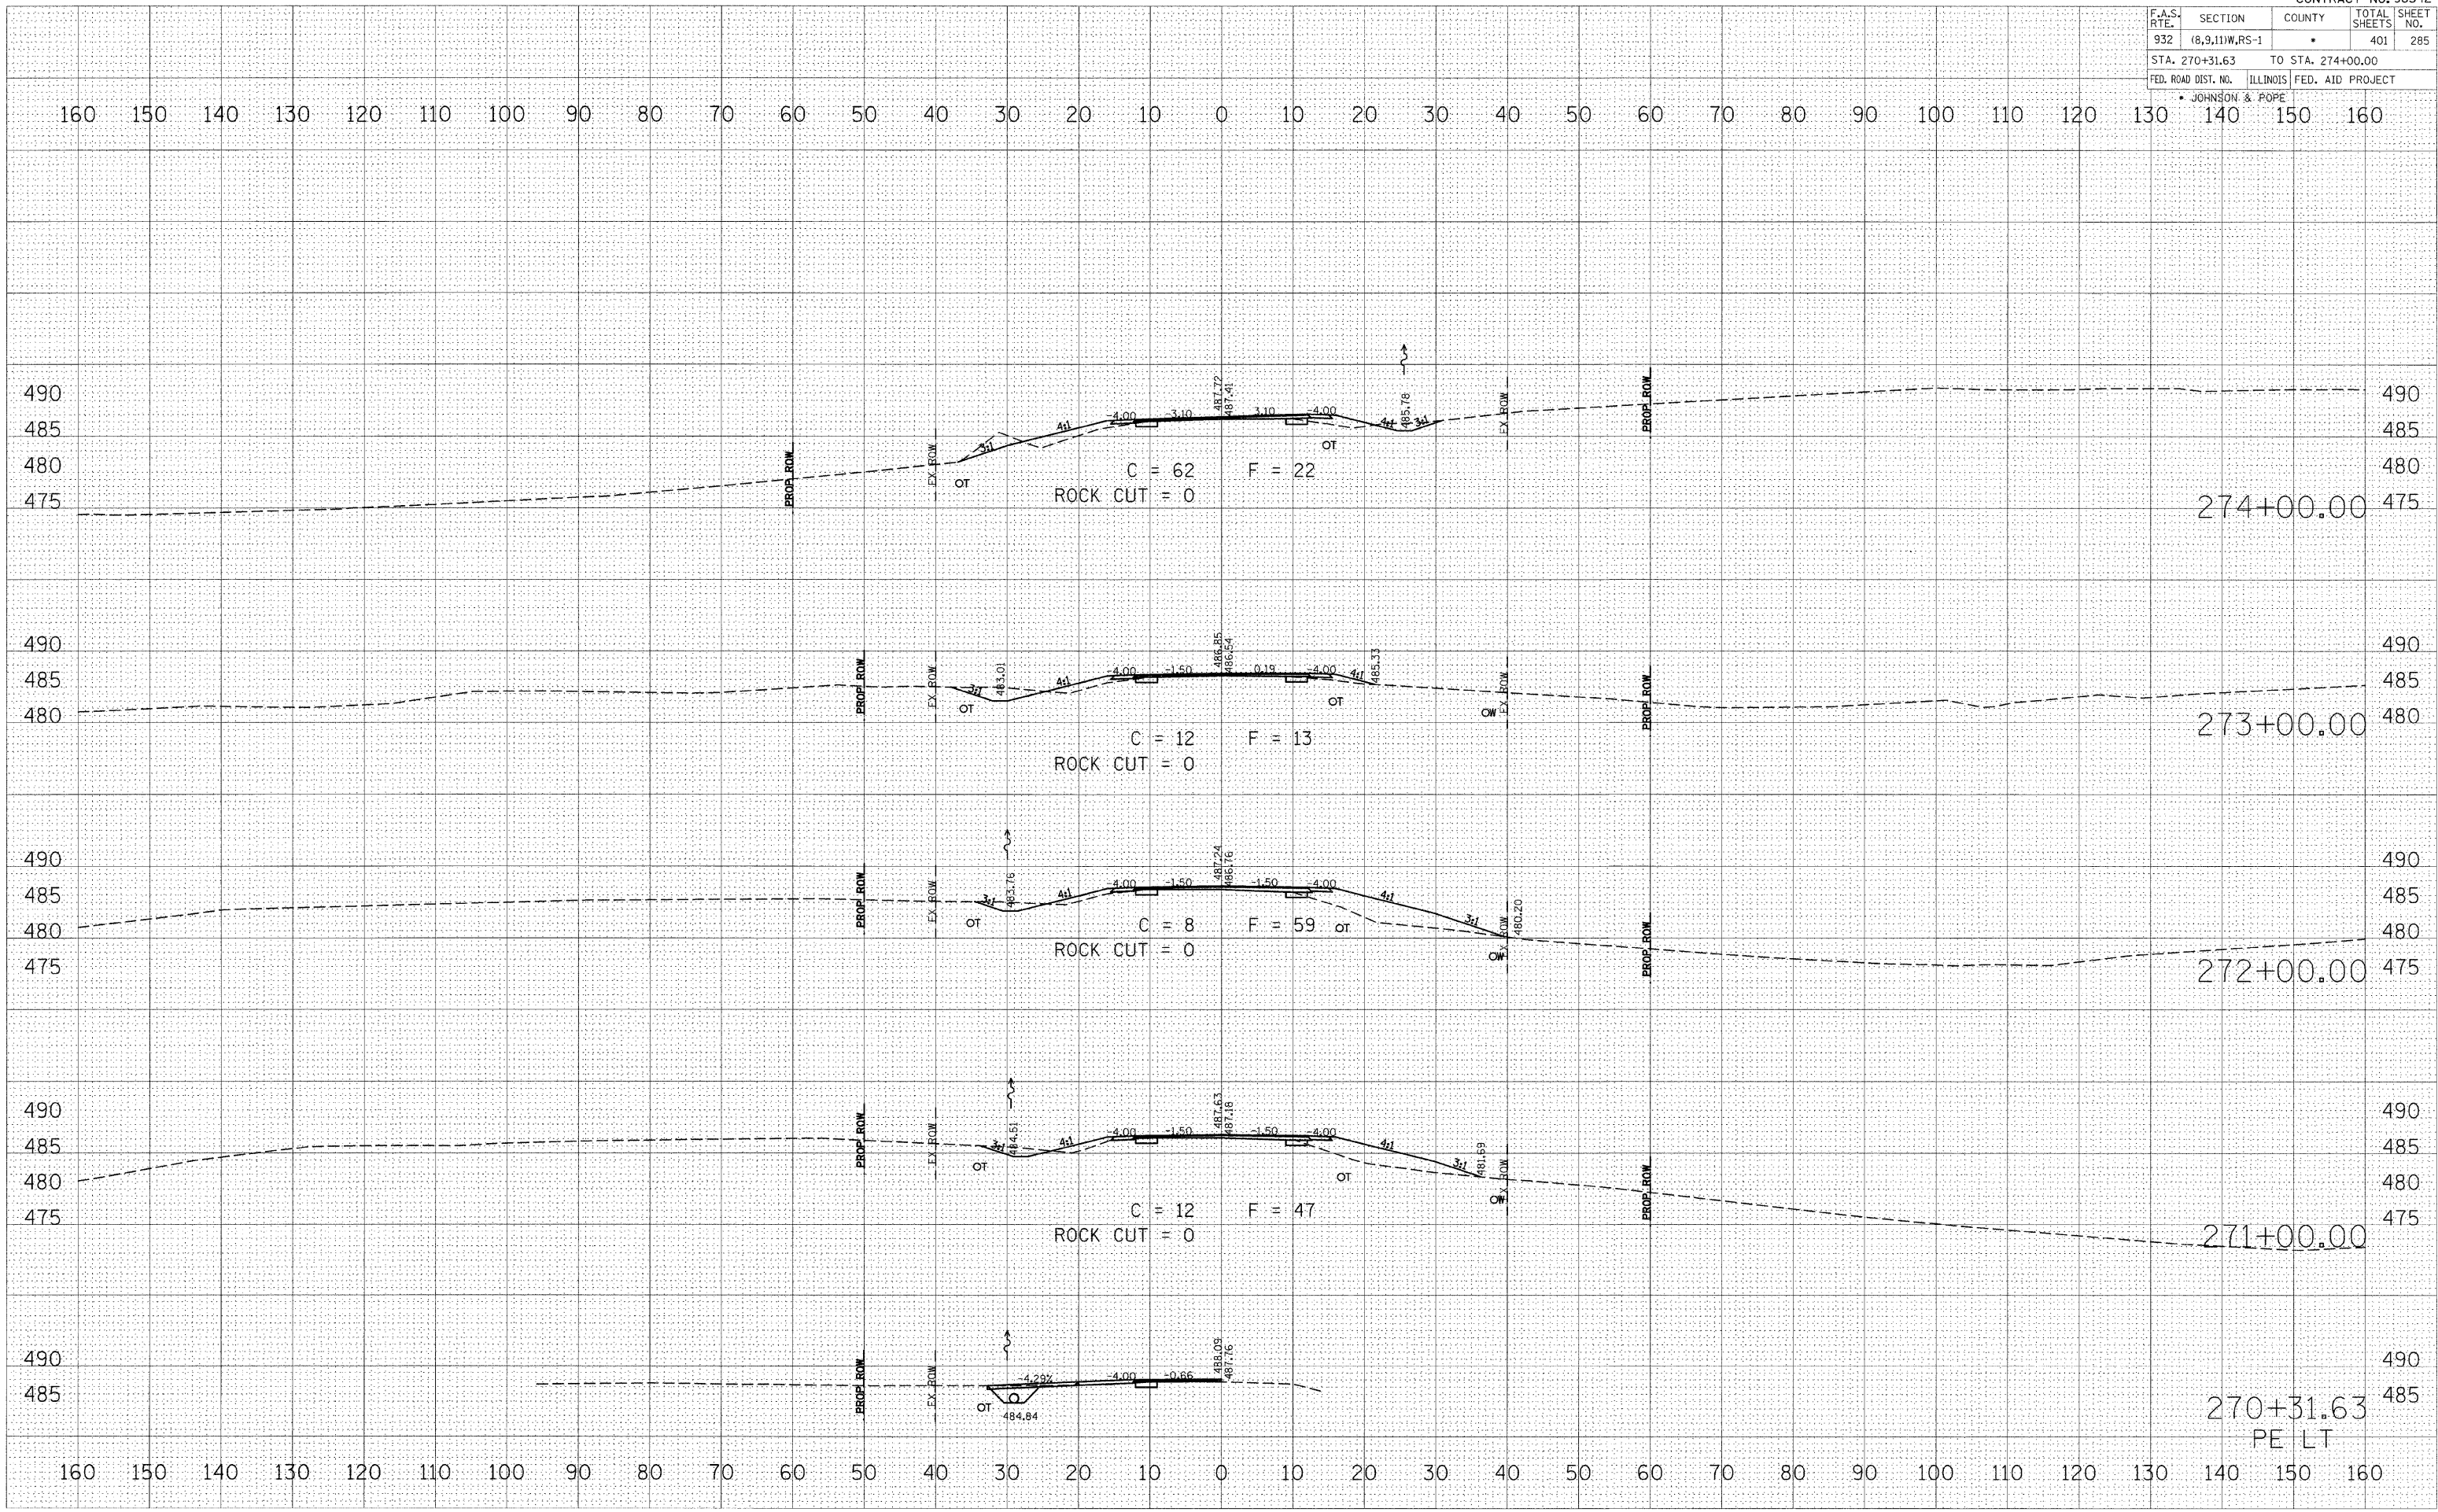

160 150 140 130 120 110 100 90 80 70 60 50 40 30 20 10 0 10 20 30 40 50 60 70 80 90 100 110 120 130 140 150 160