


F.A.S. RTE.	SECTION	COUNTY	TOTAL SHEETS	SHEET NO.
932	(8,9,11)W,RS-1	*	401	292
STA. 297+00.00		TO STA. 300+77.01		
FED. ROAD DIST. NO.		ILLINOIS FED. AID PROJECT		
* JOHNSON & POPE				

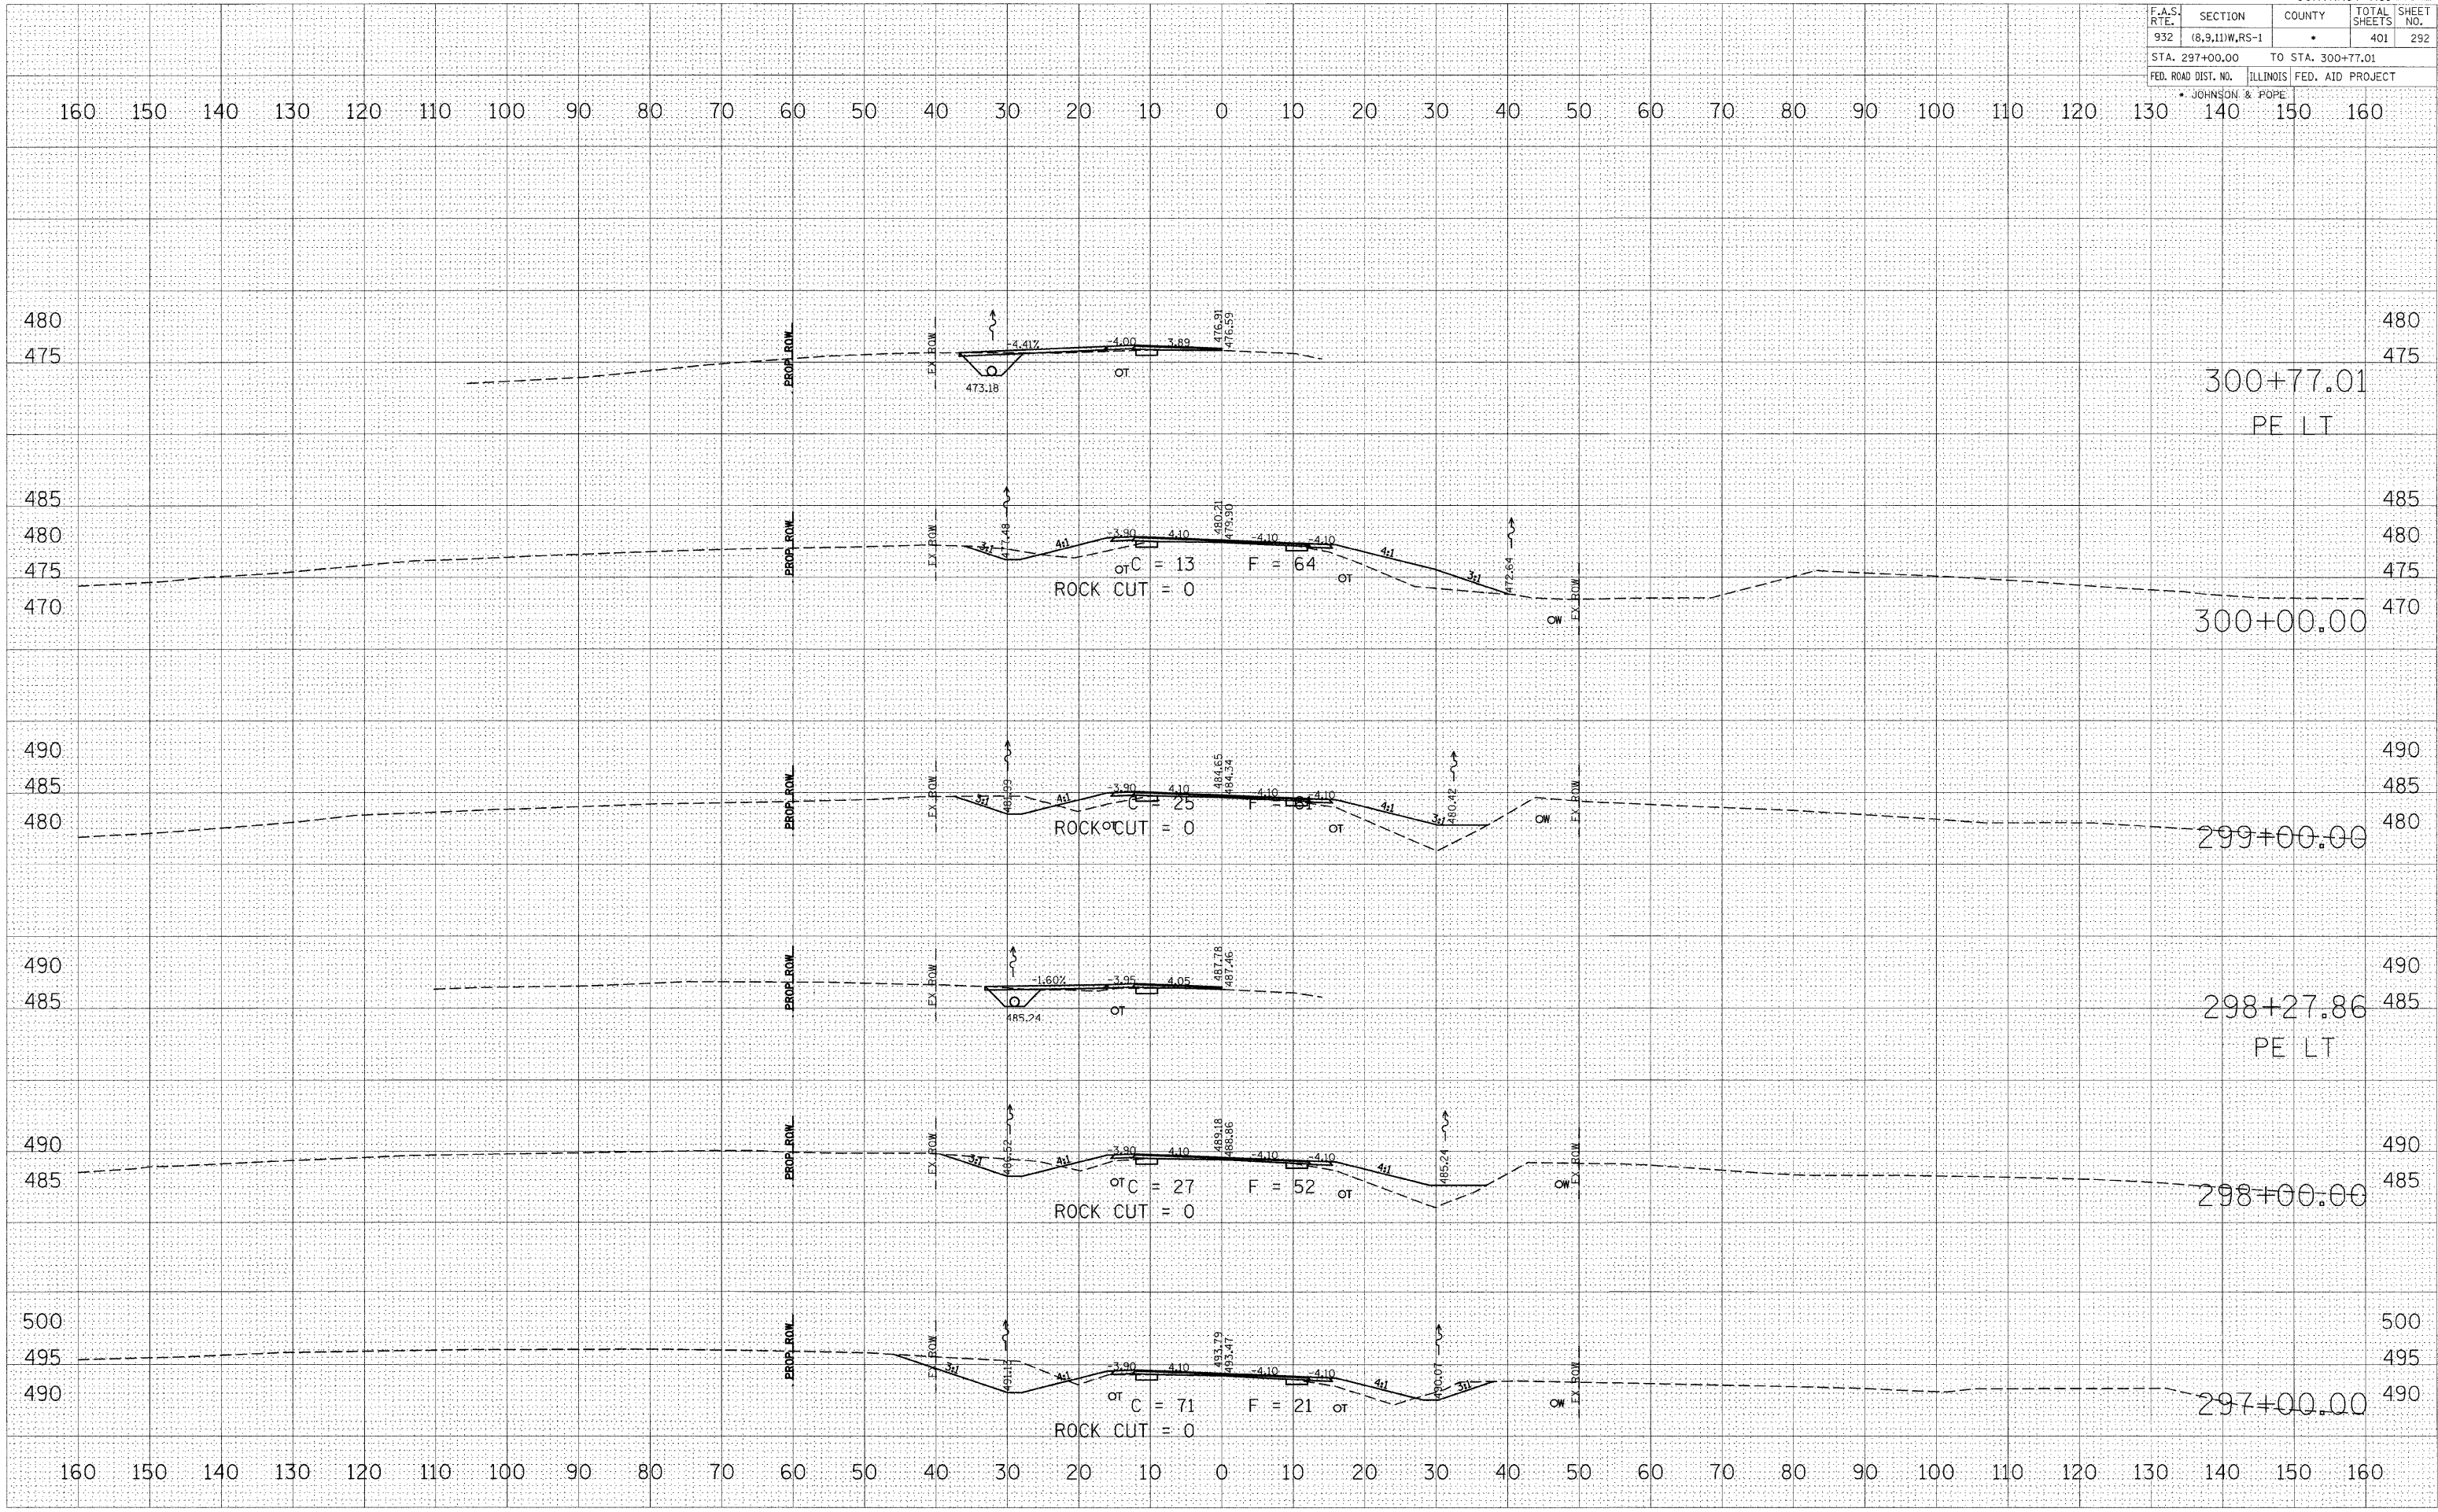

BY	DATE

FINAL SURVEY	SURVEYED

NOTE BOOK NO.	PLOTTED

AREAS CHECKED	TEMPLATE

BY	DATE

ORIGINAL SURVEY	SURVEYED

NOTE BOOK NO.	PLOTTED

AREAS CHECKED	TEMPLATE

PLOT DATE = *DATE*
 PLOT SCALE = *SCALE*
 USER NAME = *USER*