


F.A.S. RTE.	SECTION	COUNTY	TOTAL SHEETS	SHEET NO.
932	(8,9,11)W,RS-1	*	401	305
STA. 346+00.00		TO STA. 348+00.00		
FED. ROAD DIST. NO.		ILLINOIS FED. AID PROJECT		
* JOHNSON & POPE				

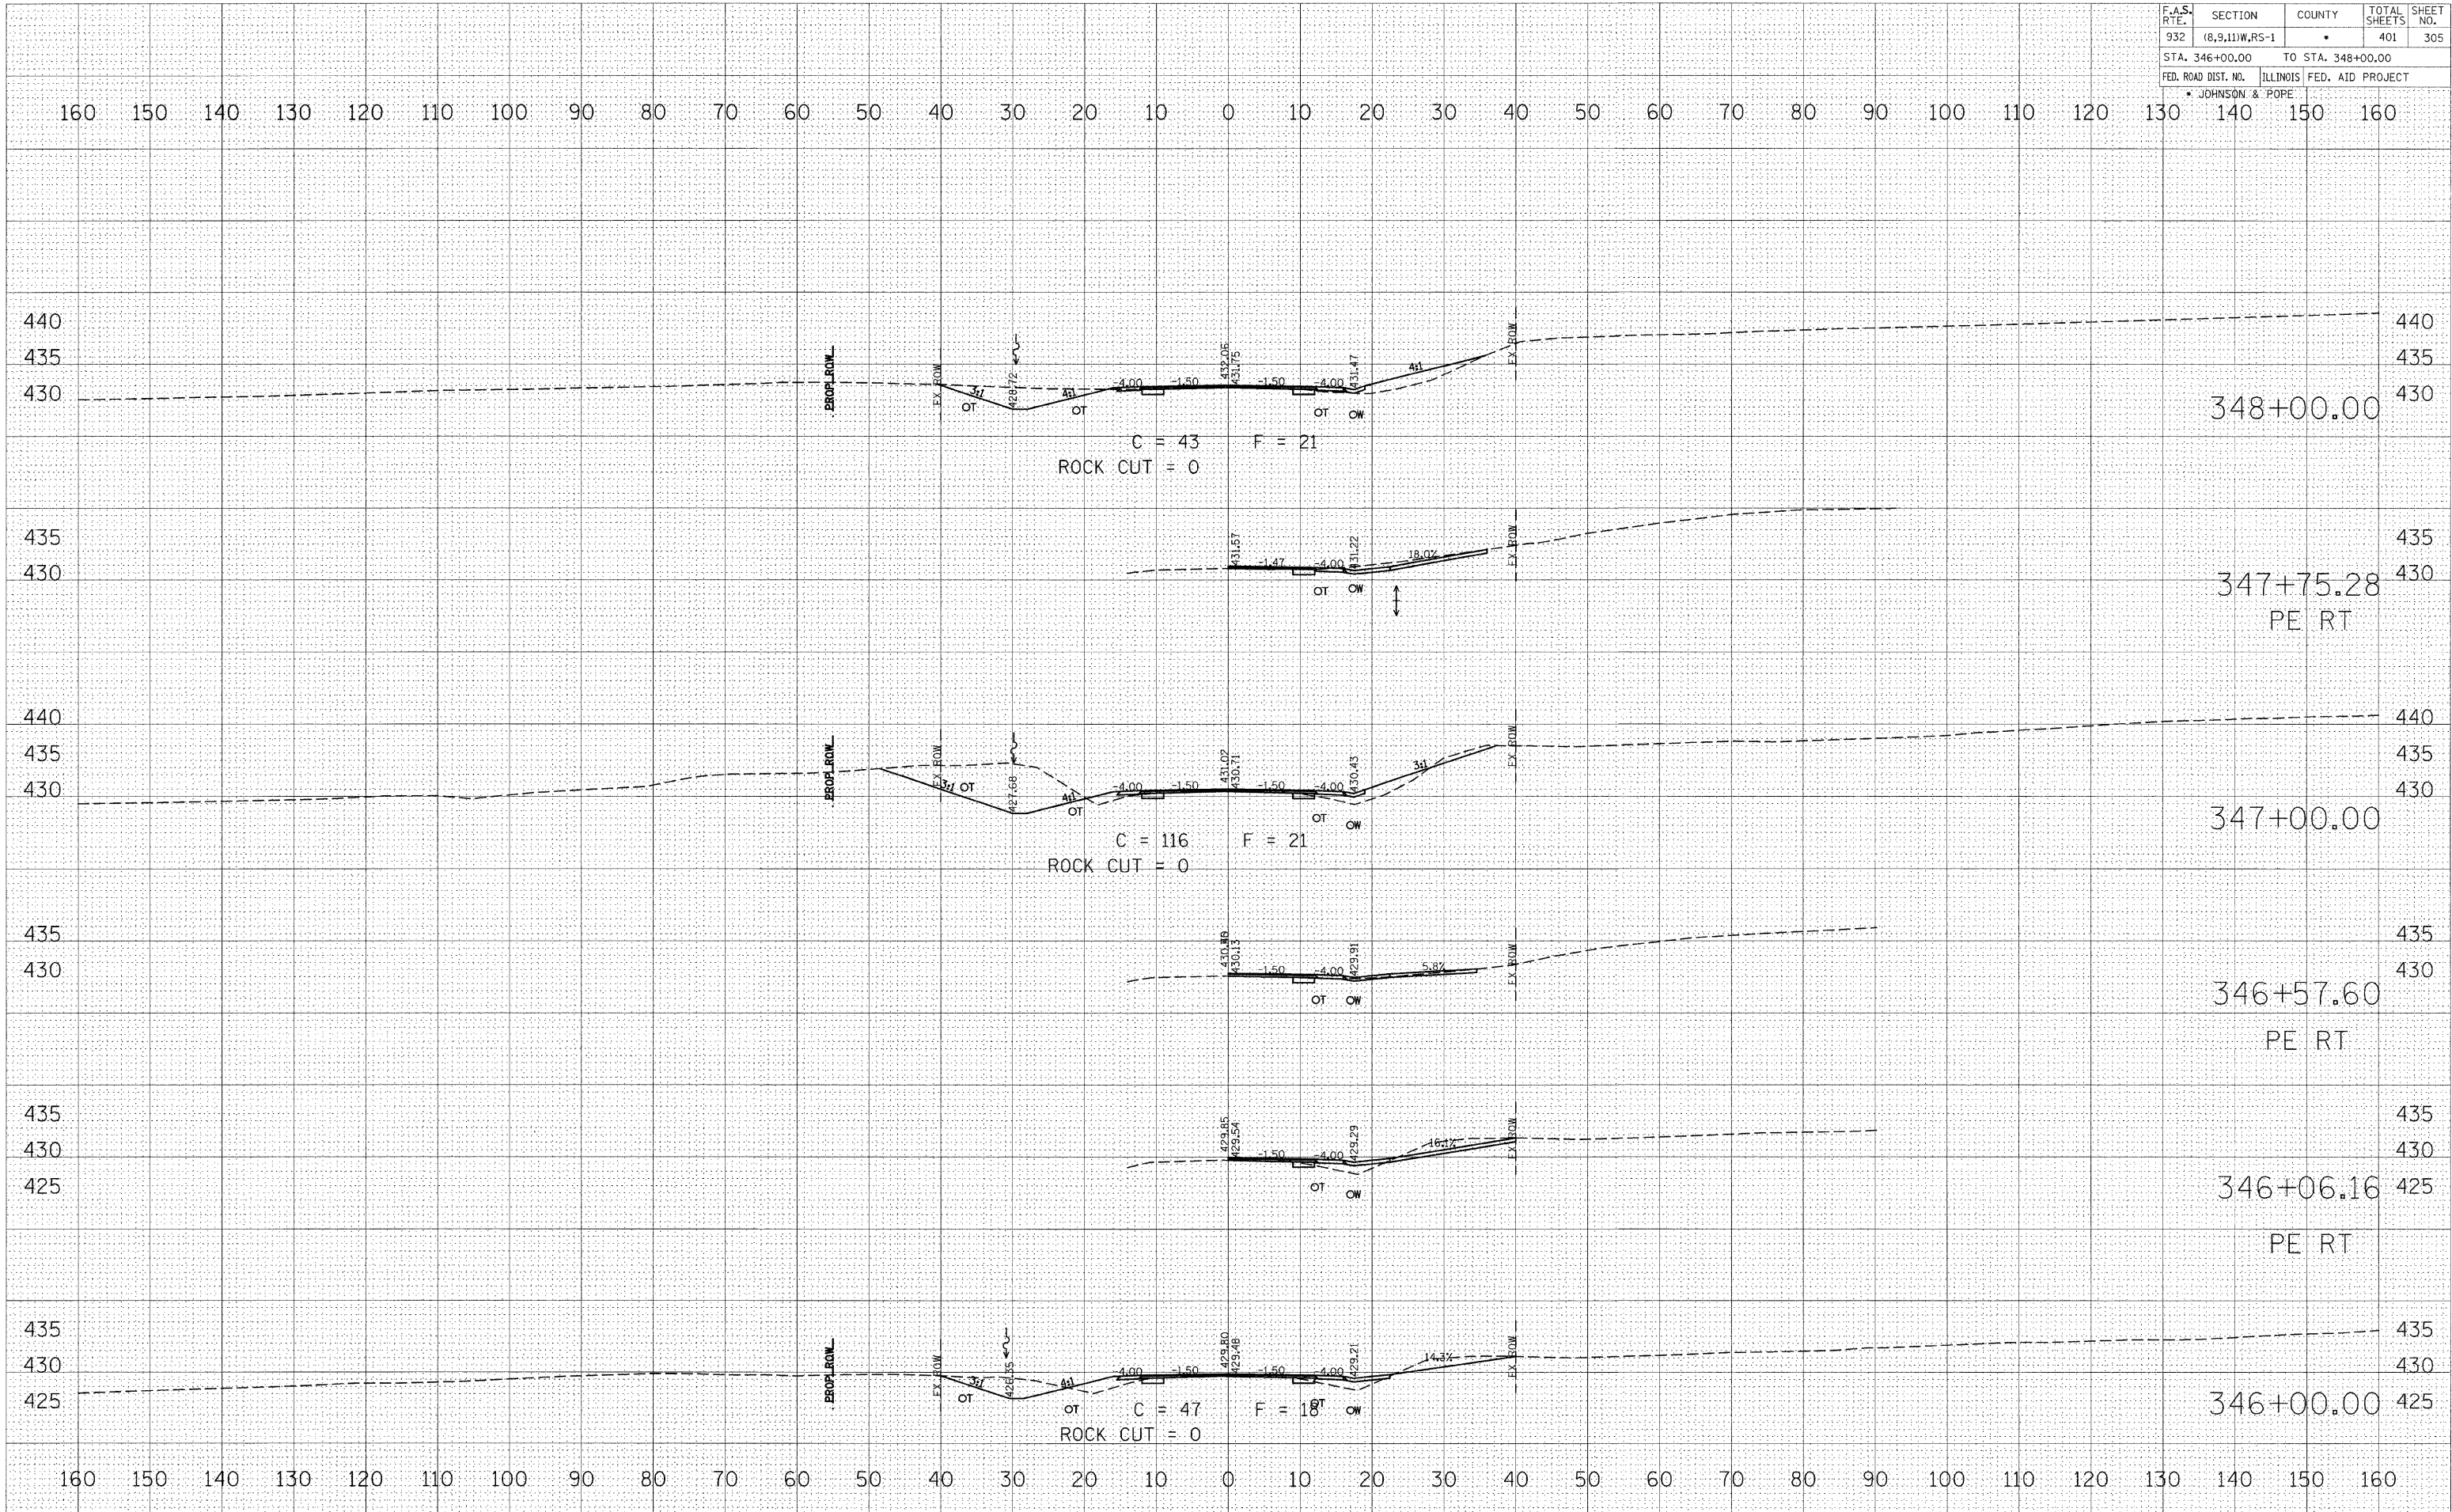

BY	DATE

FINAL SURVEY	SURVEYED
NOTE BOOK NO.	PLOTTED TEMPLATE AREAS CHECKED

BY	DATE

ORIGINAL SURVEY	SURVEYED
NOTE BOOK NO.	PLOTTED TEMPLATE AREAS CHECKED

PLOT DATE = \*DATE\*  
 PLOT SCALE = \*SCALE\*  
 USER NAME = \*USER\*