


F.A.S. RTE.	SECTION	COUNTY	TOTAL SHEETS	SHEET NO.
932	(6,9,11)W,RS-1	*	401	321
STA. 397+00.00		TO STA. 398+32.93		
FED. ROAD DIST. NO.		ILLINOIS FED. AID PROJECT		
* JOHNSON & POPE				

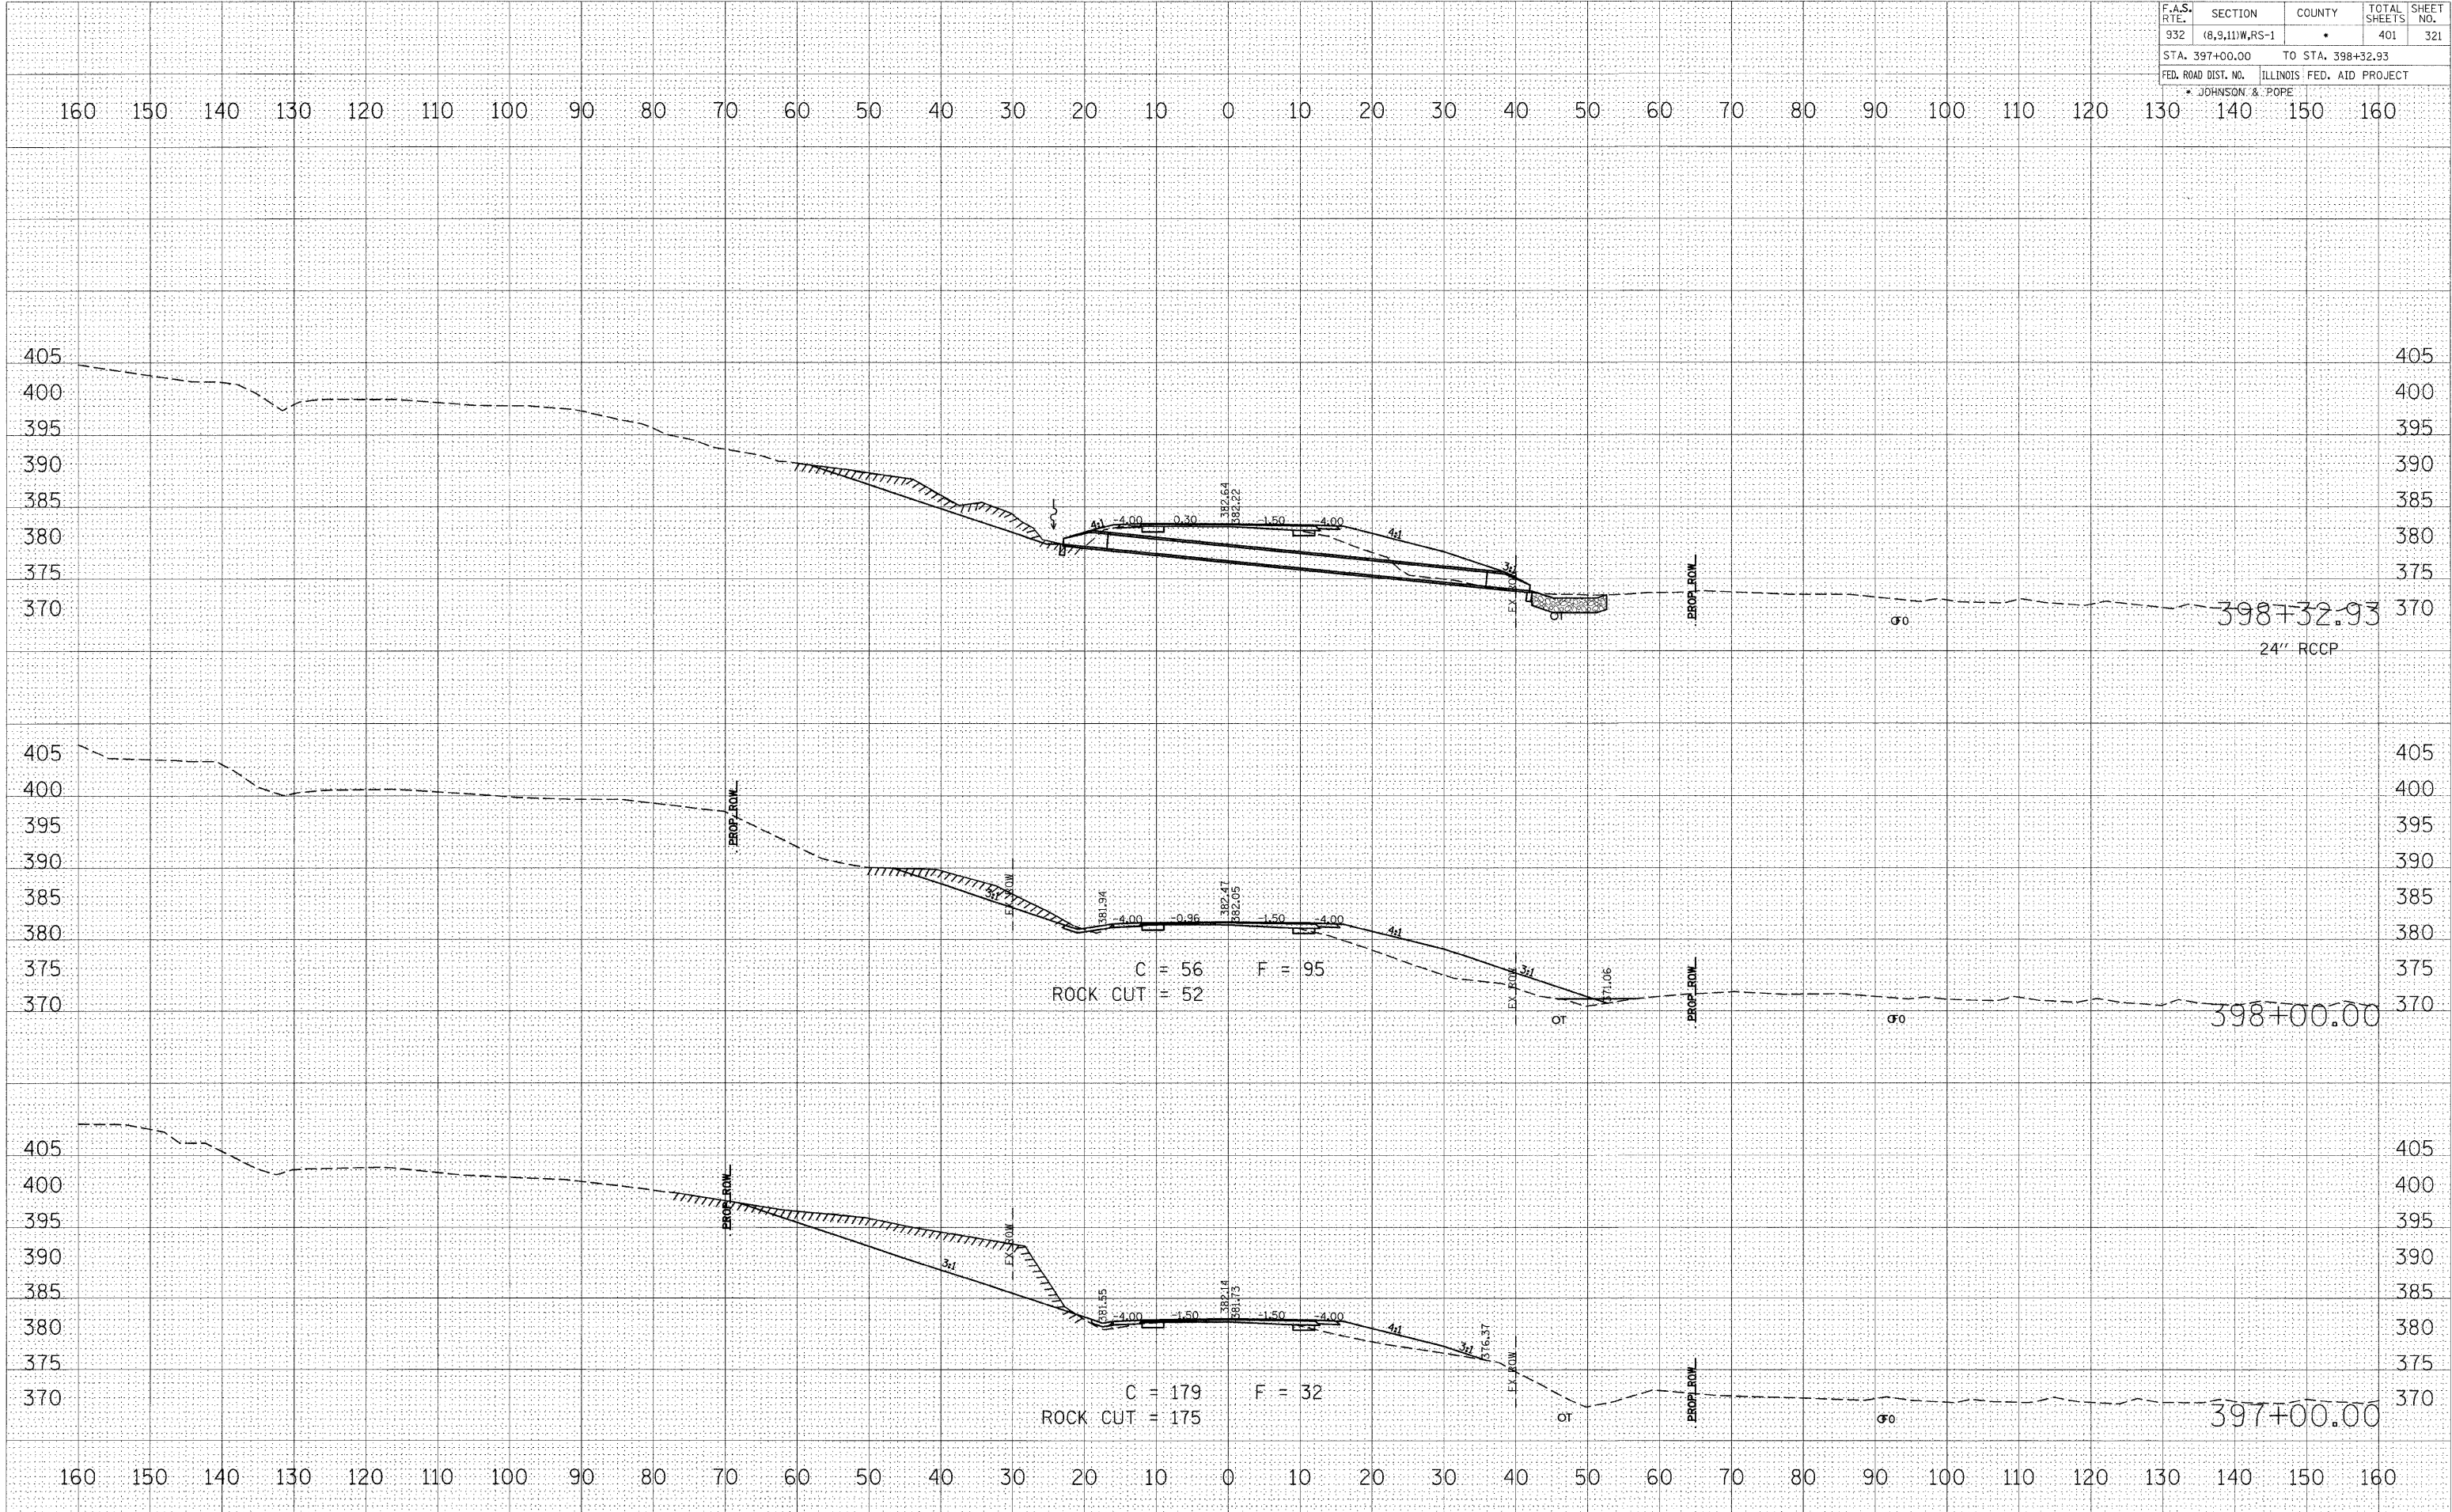

BY: \_\_\_\_\_ DATE: \_\_\_\_\_

NO. \_\_\_\_\_

FINAL SURVEY NO. \_\_\_\_\_

SURVEYED PLOTTED TEMPLATE AREAS CHECKED

BY: \_\_\_\_\_ DATE: \_\_\_\_\_

NO. \_\_\_\_\_

ORIGINAL SURVEY NO. \_\_\_\_\_

SURVEYED PLOTTED TEMPLATE AREAS CHECKED

PLOT DATE = #DATE#

PLOT SCALE = #SCALE#

USER NAME = #USER#