


F.A.S. RTE.	SECTION	COUNTY	TOTAL SHEETS	SHEET NO.
932	(8,9,11)W,RS-1	*	401	327
STA. 409+48.15		TO STA. 411+00.00		
FED. ROAD DIST. NO.		ILLINOIS	FED. AID PROJECT	
* JOHNSON & POPE				

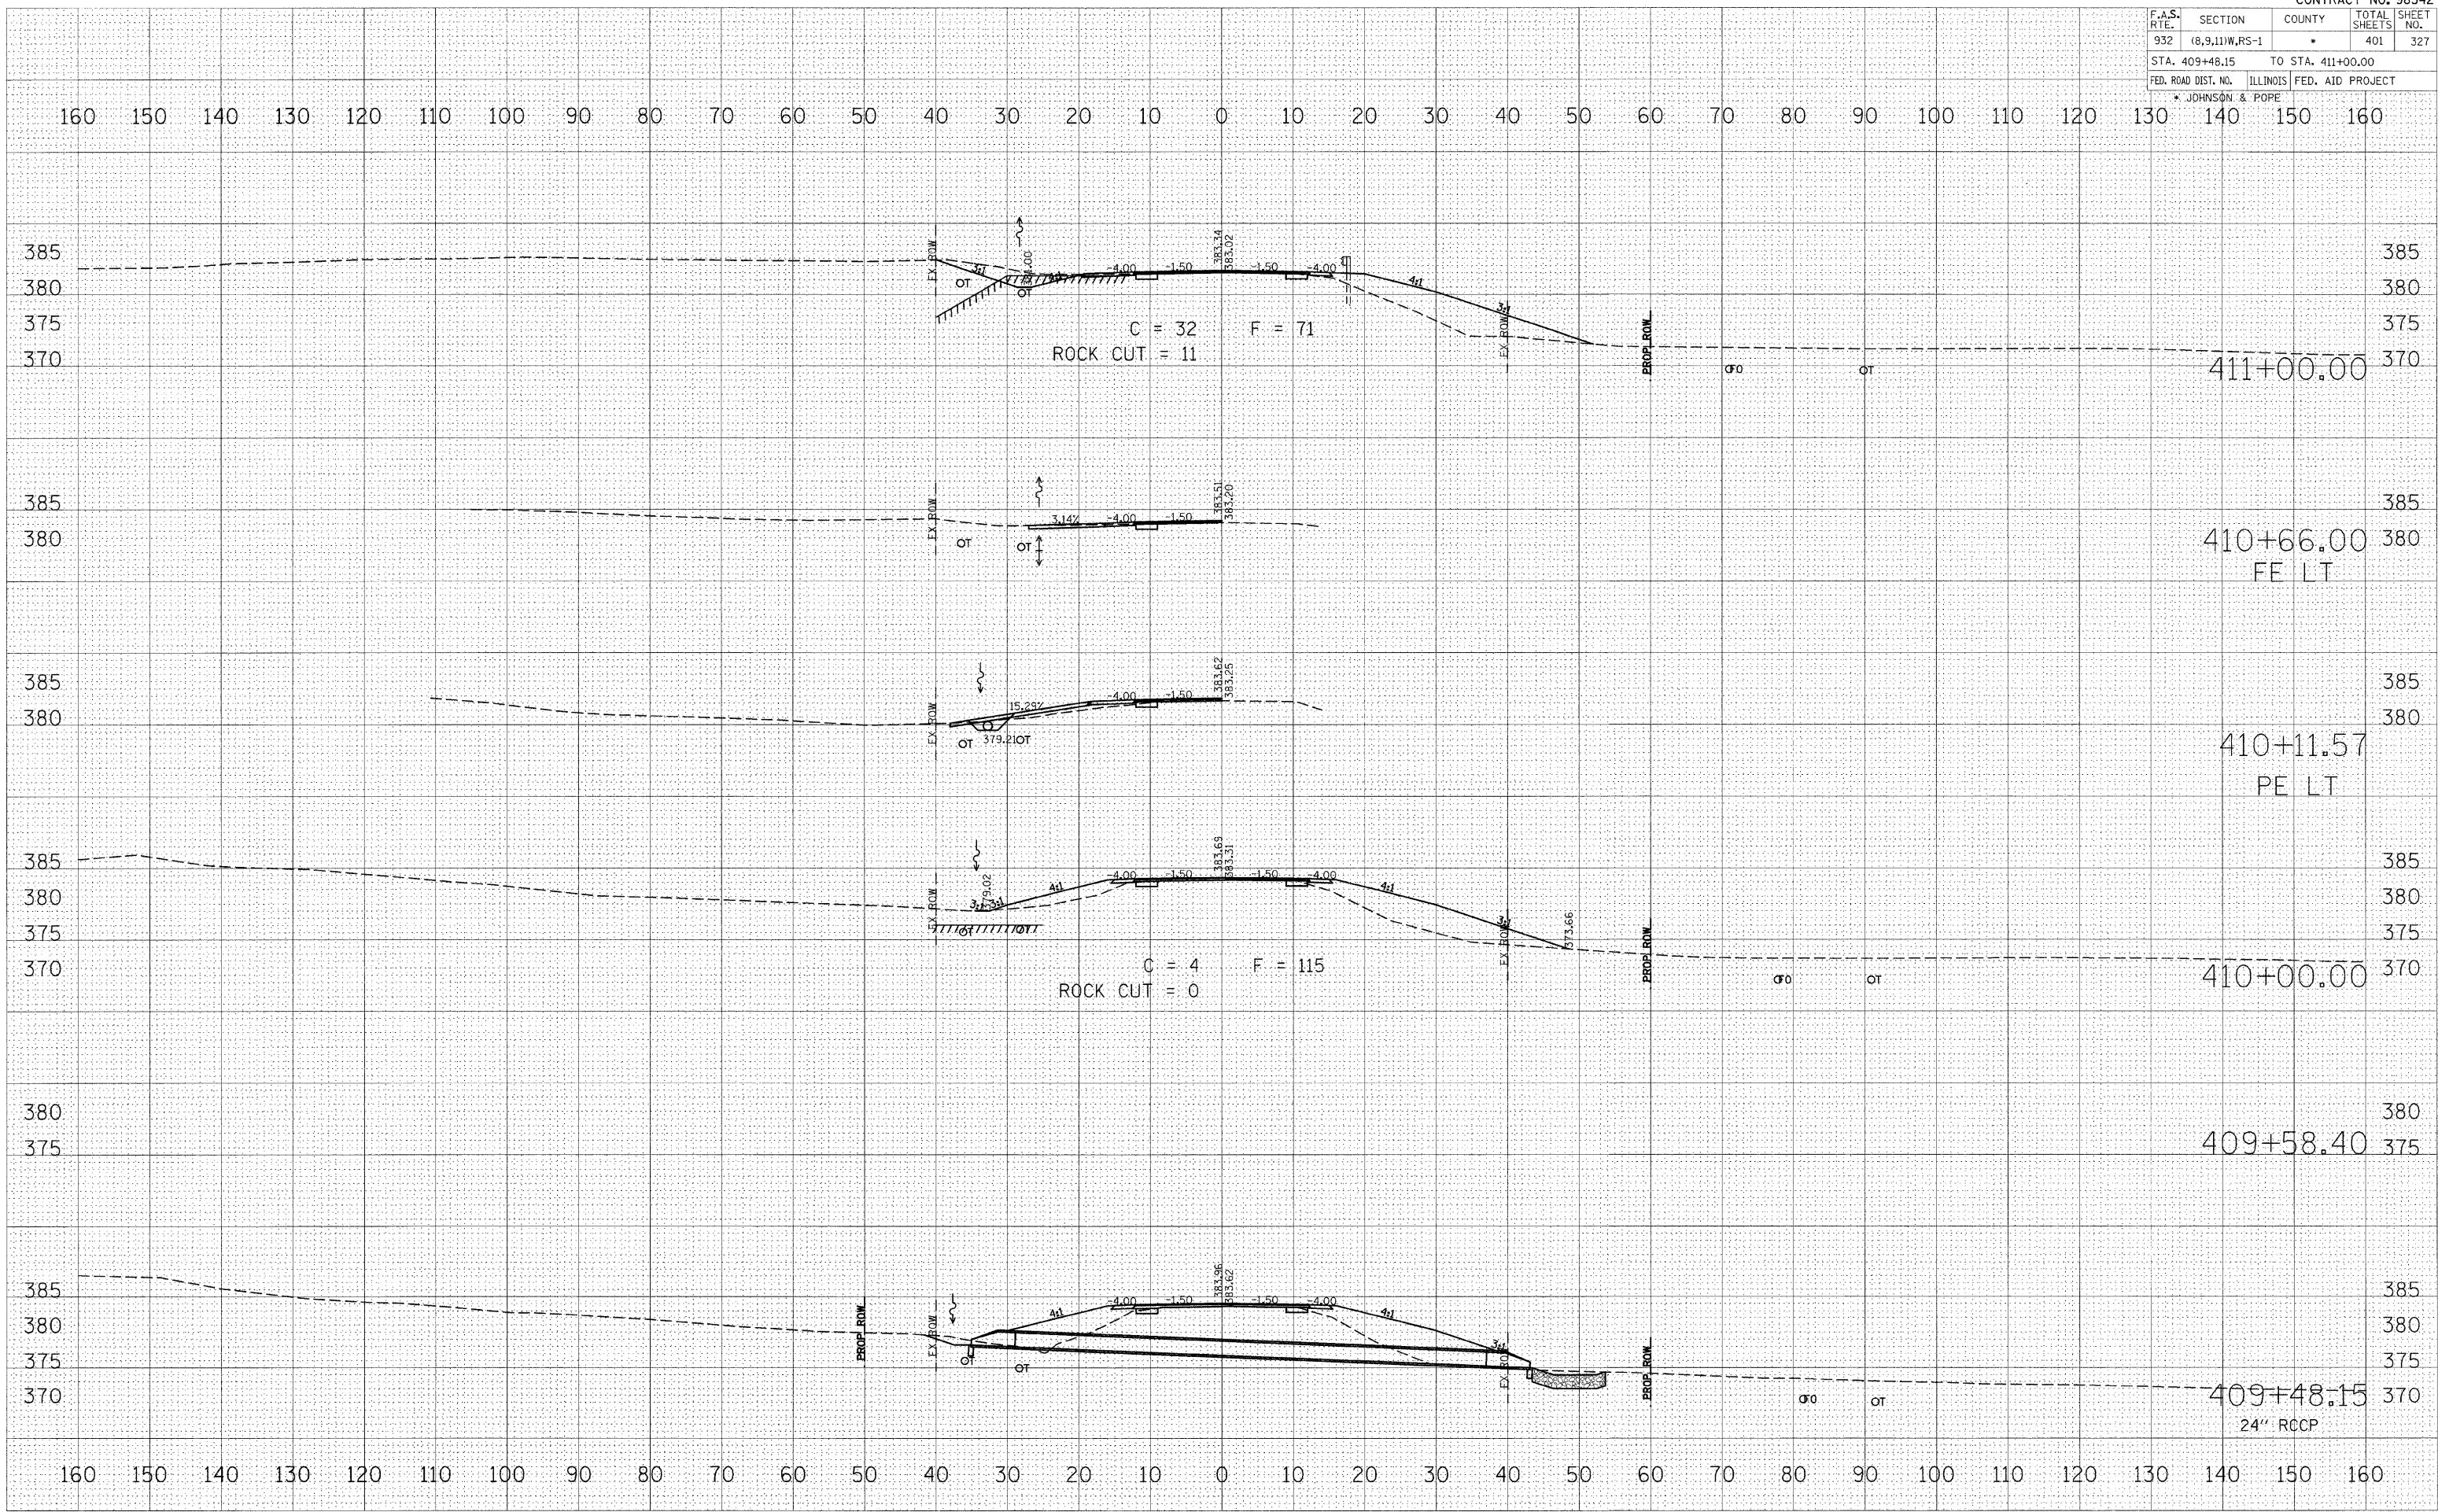

BY	DATE

FINAL SURVEYED	PLOTTED	TEMP. DATE	AREAS CHECKED

BY	DATE

ORIGINAL SURVEYED	PLOTTED	TEMP. DATE	AREAS CHECKED

PLOT DATE = DATE
 PLOT SCALE = SCALE
 USER NAME = USER