


F.A.S. RTE.	SECTION	COUNTY	TOTAL SHEETS	SHEET NO.
932	(8,9,11)W,RS-1	*	401	329
STA. 416+00.00		TO STA. 418+08.97		
FED. ROAD DIST. NO.		ILLINOIS FED. AID PROJECT		
* JOHNSON & POPE				

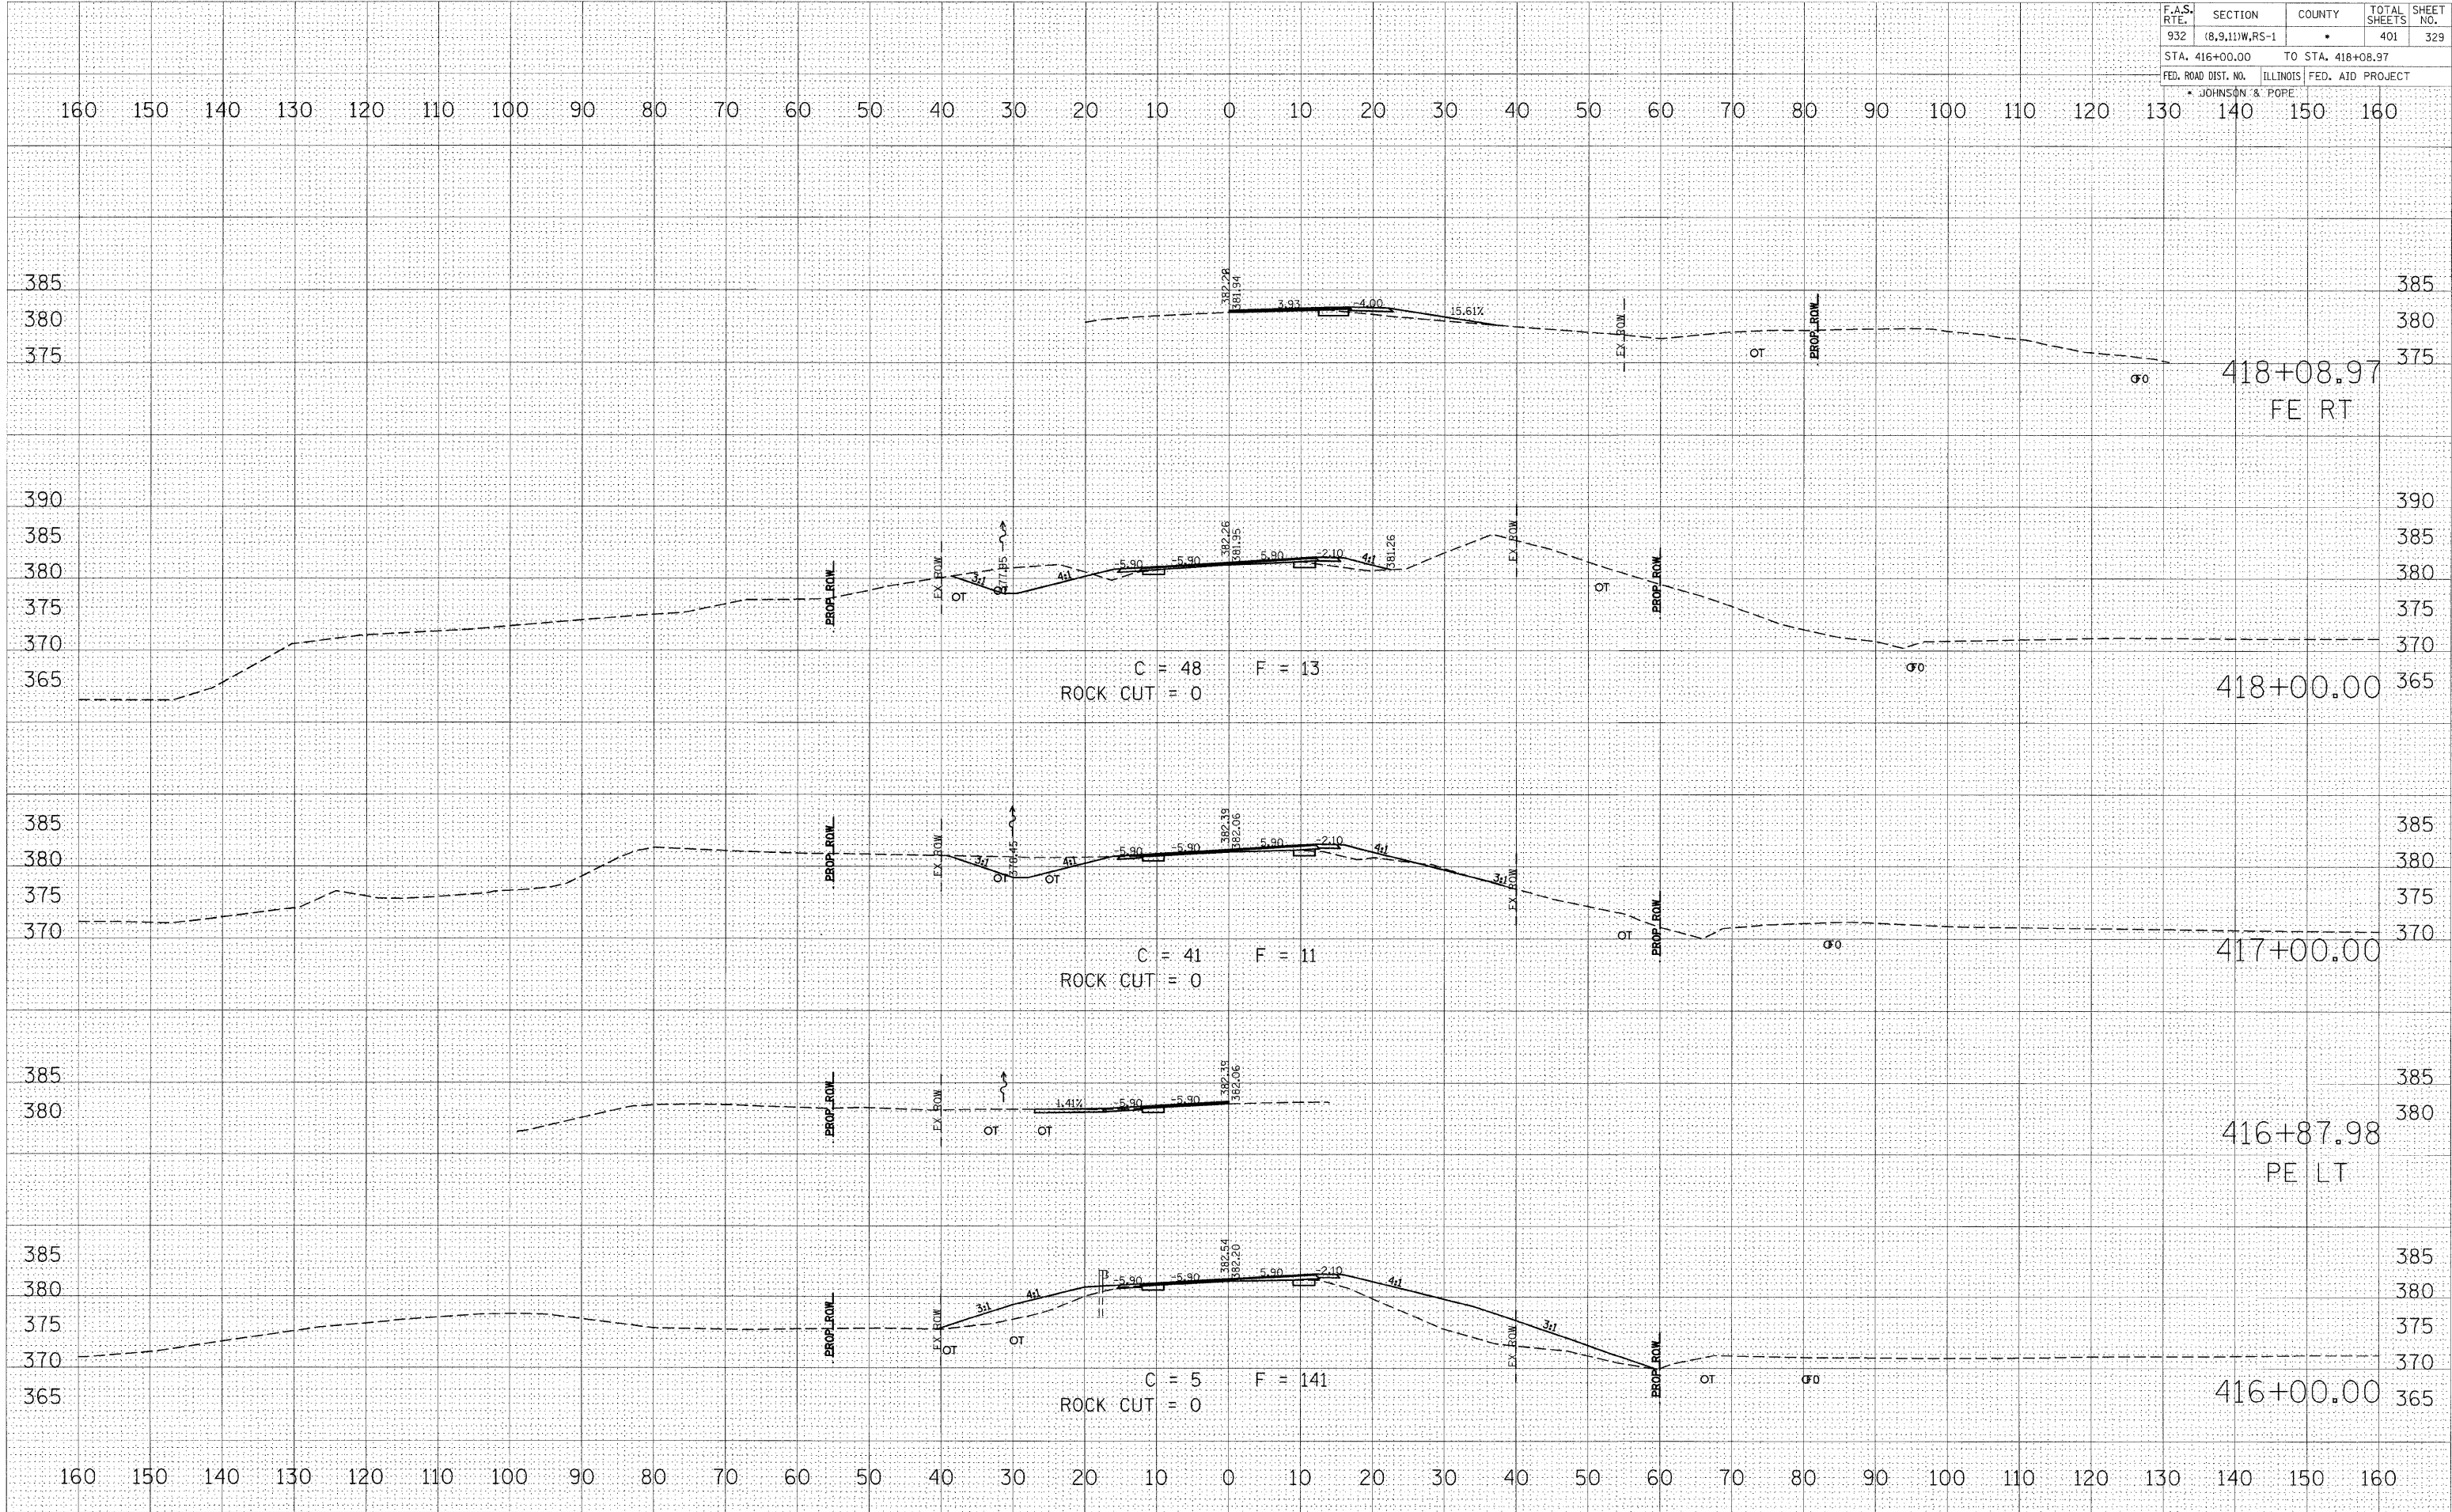

DATE: \_\_\_\_\_ BY: \_\_\_\_\_

NO. \_\_\_\_\_

ORIGINAL SURVEYED \_\_\_\_\_

FILED \_\_\_\_\_

NOTE BOOK \_\_\_\_\_

AREAS CHECKED \_\_\_\_\_

DATE: \_\_\_\_\_ BY: \_\_\_\_\_

NO. \_\_\_\_\_

ORIGINAL SURVEYED \_\_\_\_\_

FILED \_\_\_\_\_

NOTE BOOK \_\_\_\_\_

AREAS CHECKED \_\_\_\_\_

PLOT DATE = #DATE#

PLOT SCALE = #SCALE#

USER NAME = #USER#