


F.A.S. RTE.	SECTION	COUNTY	TOTAL SHEETS	SHEET NO.
932	(8,9,11)W,RS-1	*	401	367
STA. 555+00.00		TO STA. 560+00.00		
FED. ROAD DIST. NO.		ILLINOIS FED. AID PROJECT		
* JOHNSON & POPE				

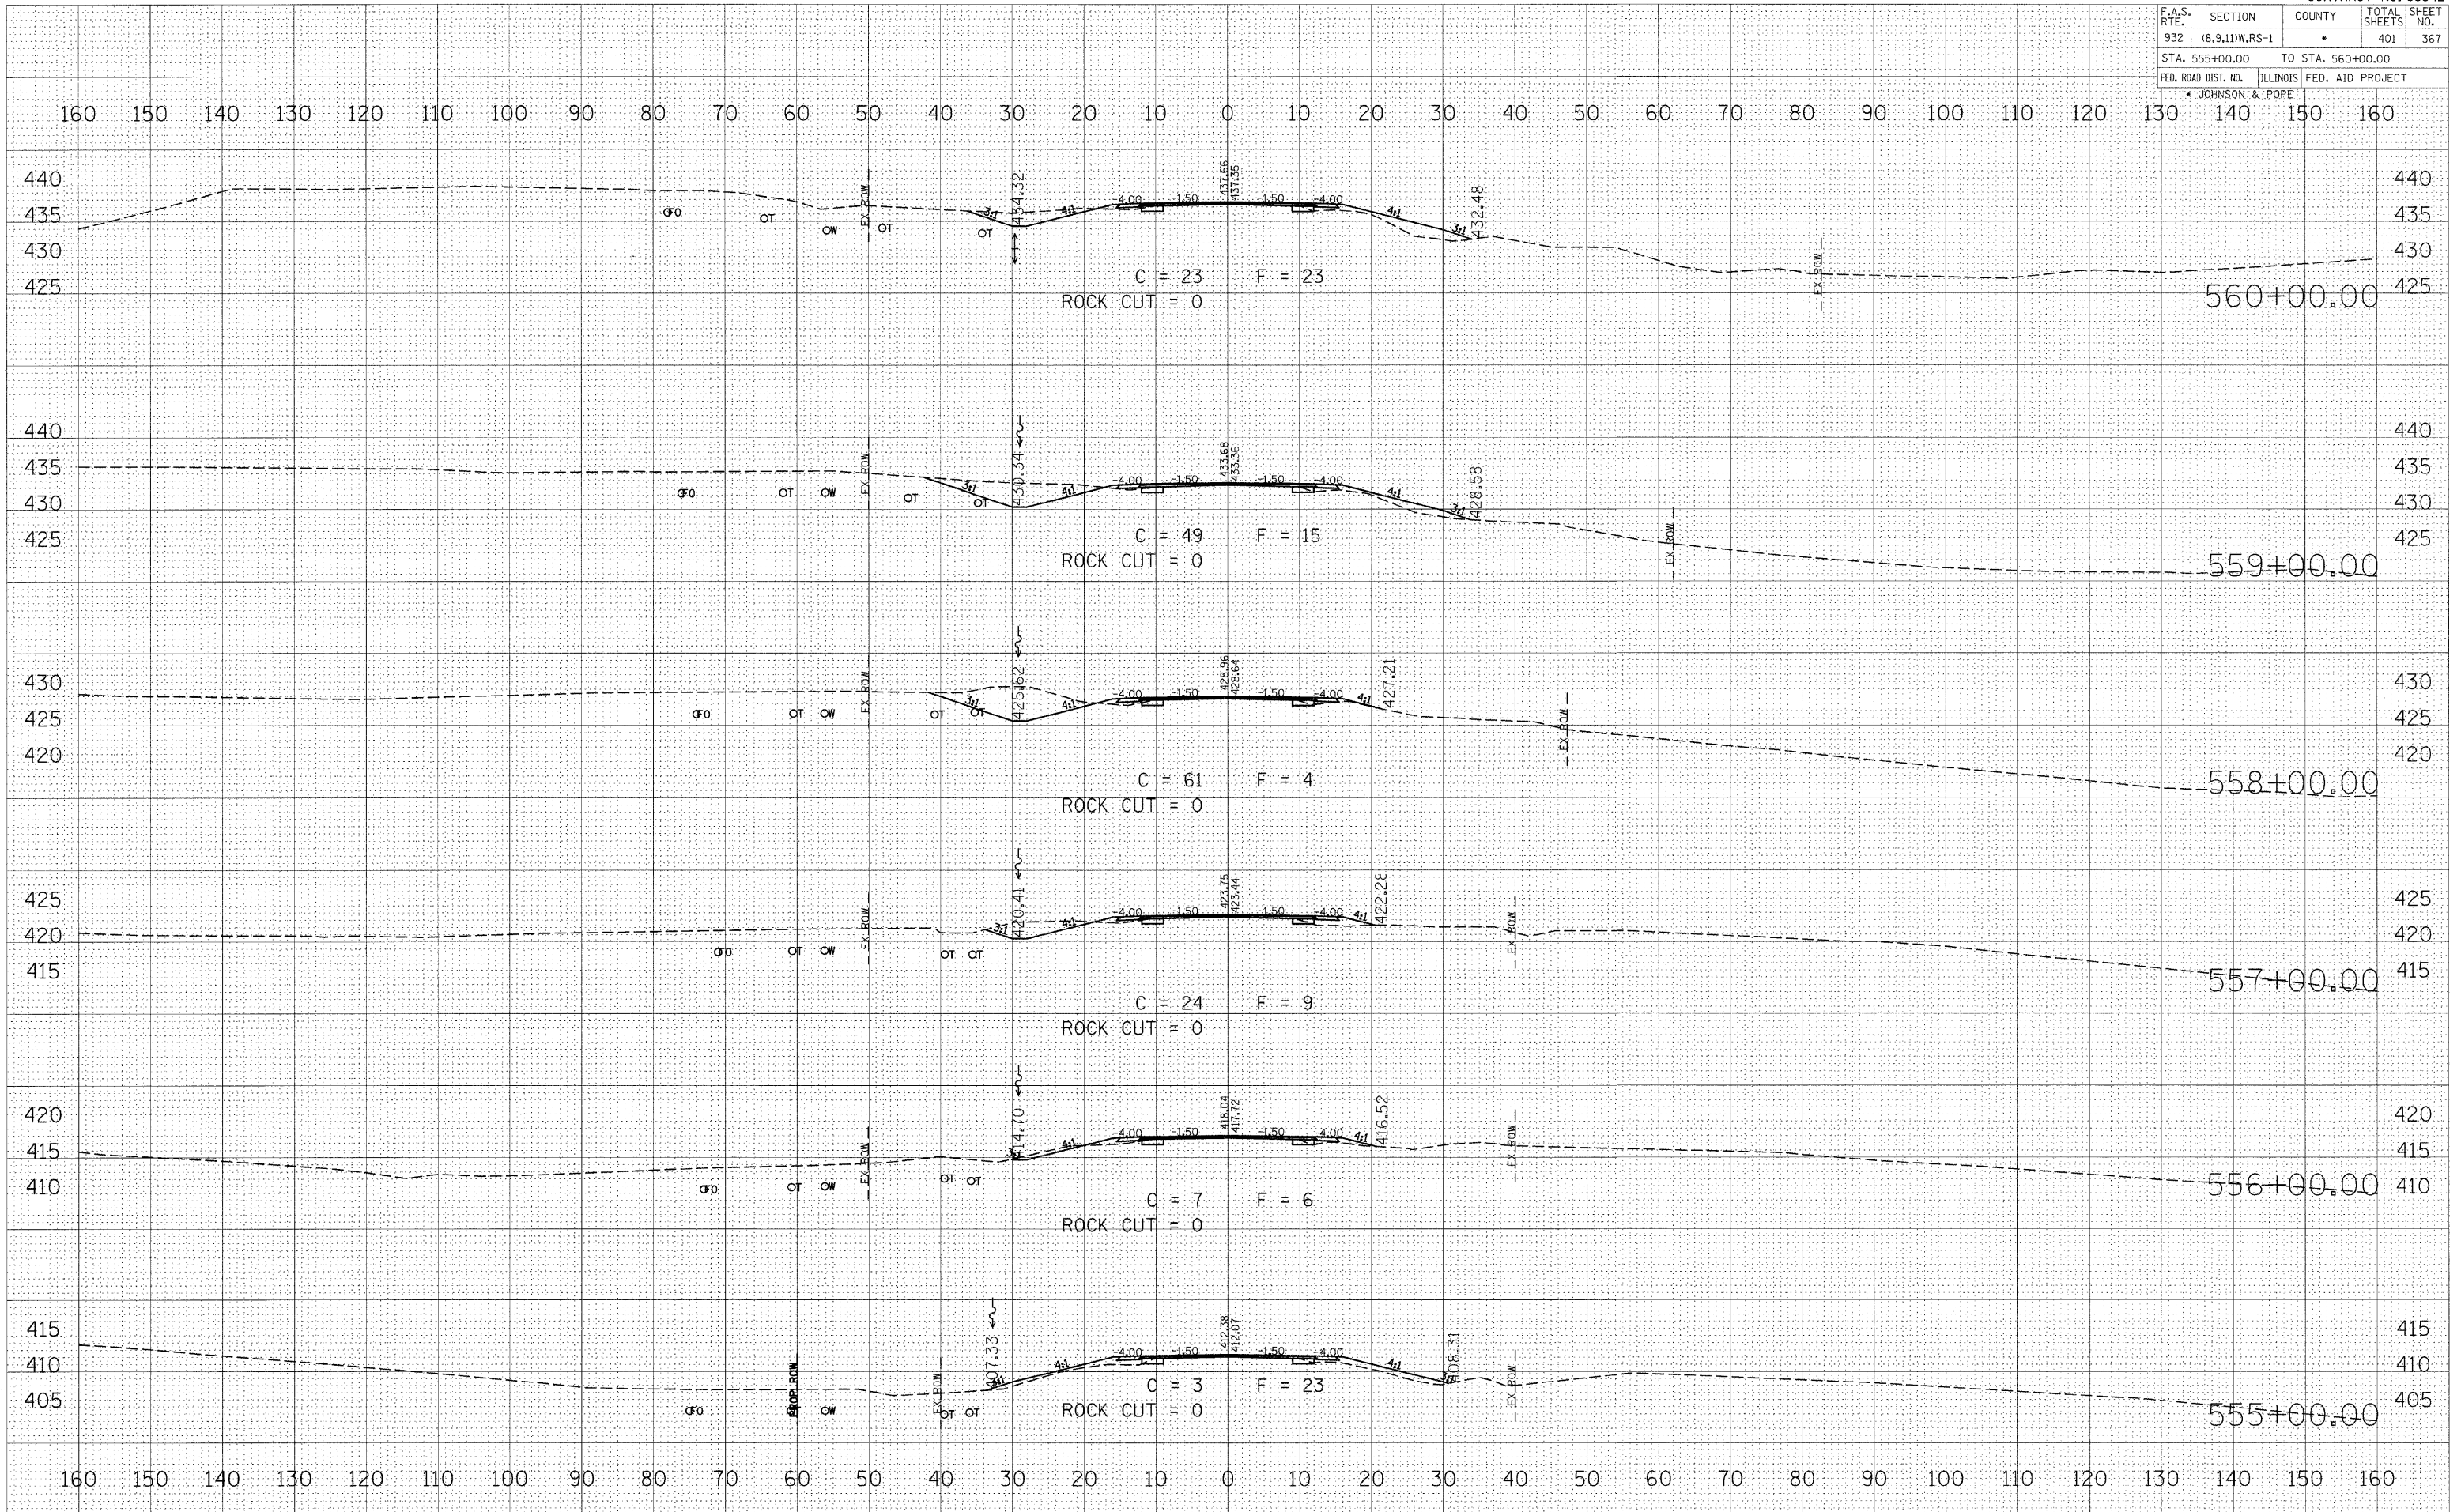

BY	DATE

FINAL SURVEY	SURVEYED	PLOTTED	TEMPLATE	NO. OF

BY	DATE

ORIGINAL SURVEY	SURVEYED	PLOTTED	TEMPLATE	NO. OF

PLOT DATE = #DATE#
 PLOT SCALE = #SCALE#
 USER NAME = #USER#