


F.A.S. RTE.	SECTION	COUNTY	TOTAL SHEETS	SHEET NO.
932	(8,9,11)W,RS-1	*	401	379

STA. 593+36.25 TO STA. 595+08.32
ILLINOIS FED. AID PROJECT
JOHNSON & POPE

DATE	
BY	
NO.	
ORIGINAL SURVEY	DATE
NOTE BOOK	
PLATE	
TEMPLE	
AREAS CHECKED	

DATE	
BY	
NO.	
ORIGINAL SURVEY	DATE
NOTE BOOK	
PLATE	
TEMPLE	
AREAS CHECKED	

PLOT DATE = #DATE#
PLOT SCALE = #SCALE#
USER NAME = #USER#

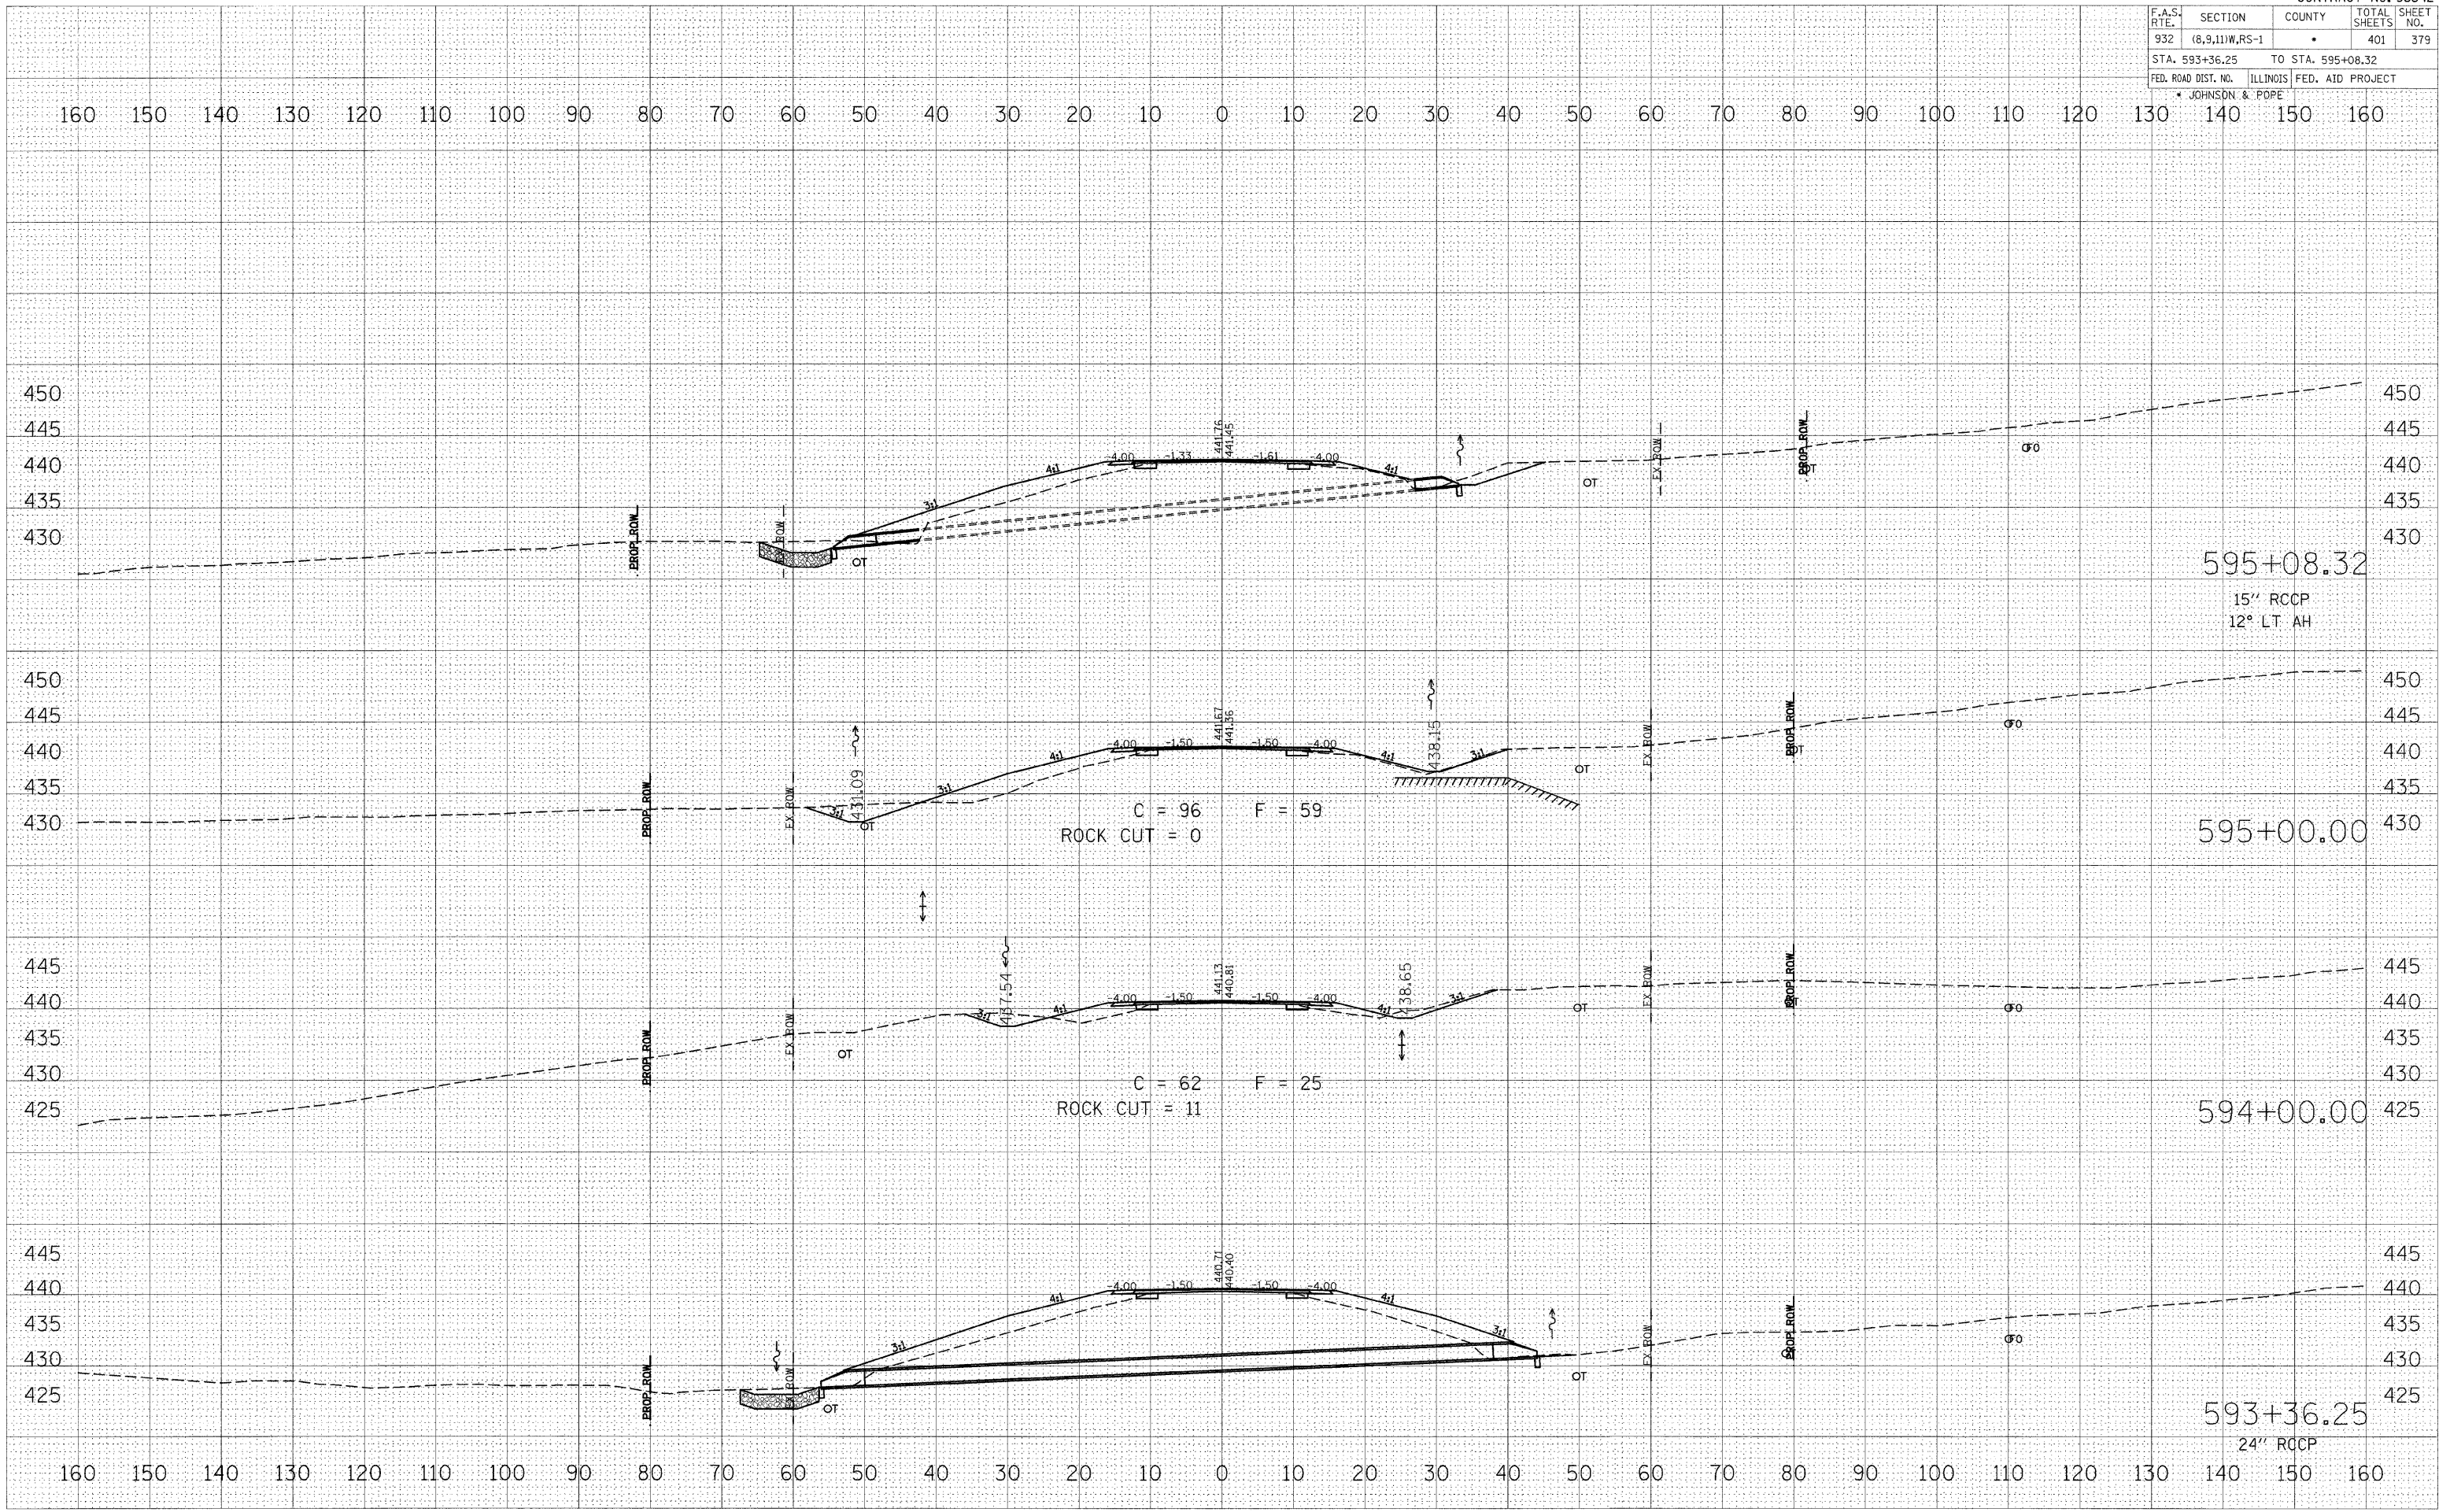

160 150 140 130 120 110 100 90 80 70 60 50 40 30 20 10 0 10 20 30 40 50 60 70 80 90 100 110 120 130 140 150 160

450 445 440 435 430

595+08.32
15" RCCP
12° LT AH

595+00.00

450 445 440 435 430

C = 96 F = 59
ROCK CUT = 0

594+00.00

445 440 435 430 425

C = 62 F = 25
ROCK CUT = 11

445 440 435 430 425

593+36.25
24" RCCP

160 150 140 130 120 110 100 90 80 70 60 50 40 30 20 10 0 10 20 30 40 50 60 70 80 90 100 110 120 130 140 150 160