



FAP ROUTE	SECTION	COUNTY	TOTAL SHEETS	SHEET NO.
331	5B-3	JACKSON	25	4
STA. 85+86.20		TO STA. 86+93.60		

CONTRACT NO. 98566

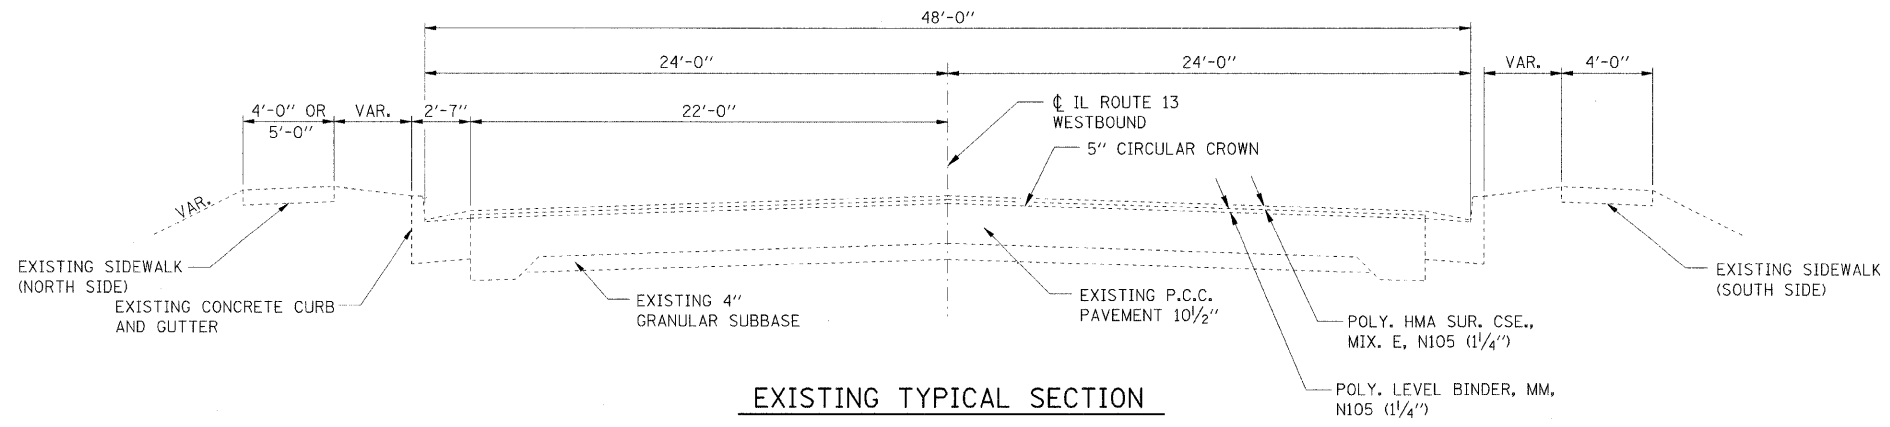


STA. 85+86.20 TO STA. 86+17.87
STA. 86+62.13 TO STA. 86+93.80

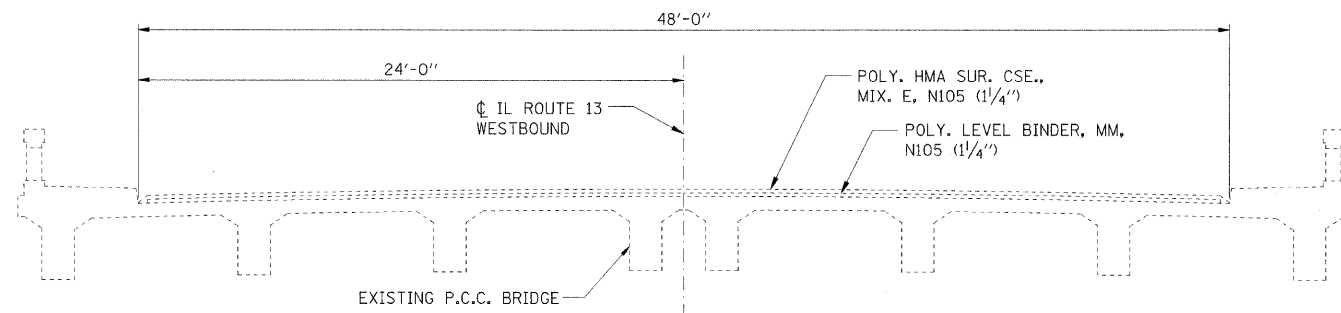

EXISTING TYPICAL SECTION

STA. 86+17.87 TO STA. 86+62.13

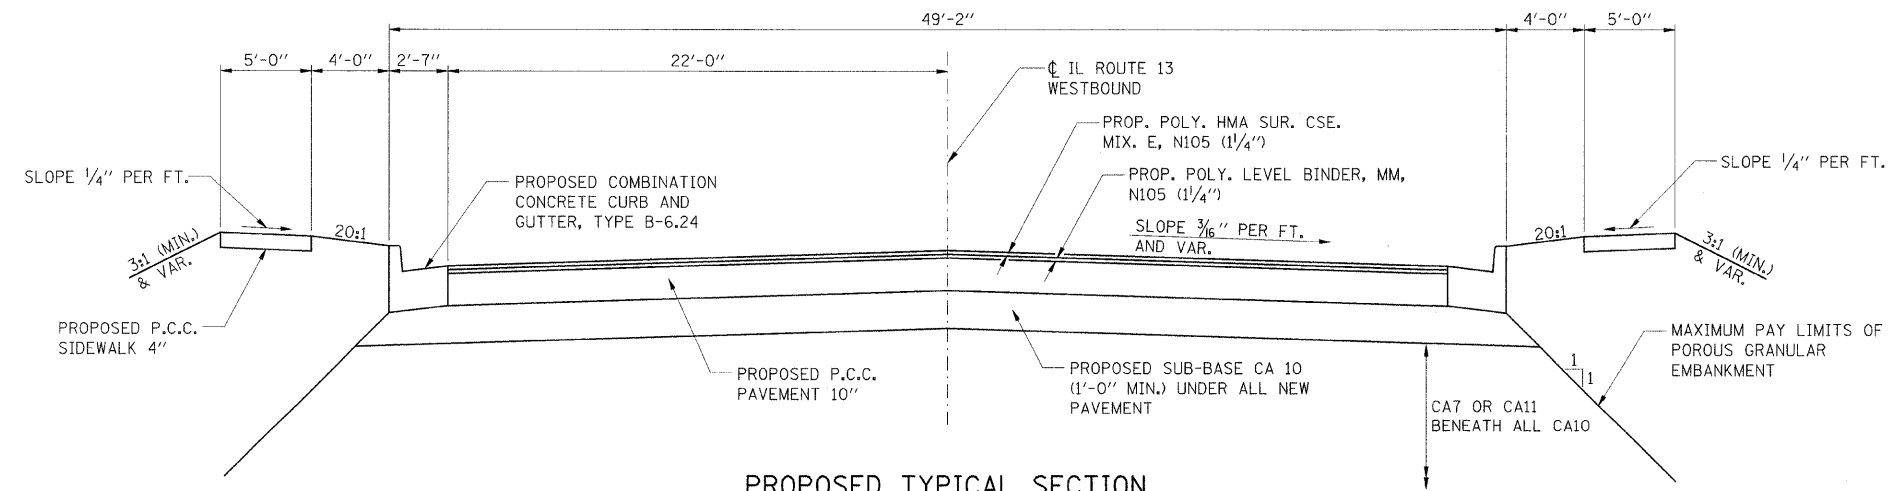

PROPOSED TYPICAL SECTION

STA. 85+86.20 TO STA. 86+93.80

DATE	
BY	
DESIGNED	
PLOTTED	
ALIGNMENT CHECKED	
QUANTITY CHECKED	
CADD FILE NAME	
NO.	
PLAN	
NOTE BOOK	

98566/ATYPICAL/SECTION039-21026.DGN

REVISIONS	
NAME	DATE

ILLINOIS DEPARTMENT OF TRANSPORTATION

TYPICAL SECTIONS

FAP ROUTE 331
SECTION 5B-3
JACKSON COUNTY

DRAWN BY: J. NIEDERHOFER

PLOT DATE: 6/09/08