


F.A.P. RTE.	SECTION	COUNTY	TOTAL SHEETS	SHEET NO.
331	5B-3	JACKSON	25	12
STA. 84+00		TO STA. 85+65		
FED. ROAD DIST. NO. 7		ILLINOIS FED. AID PROJECT		
CONTRACT NO. 98566				

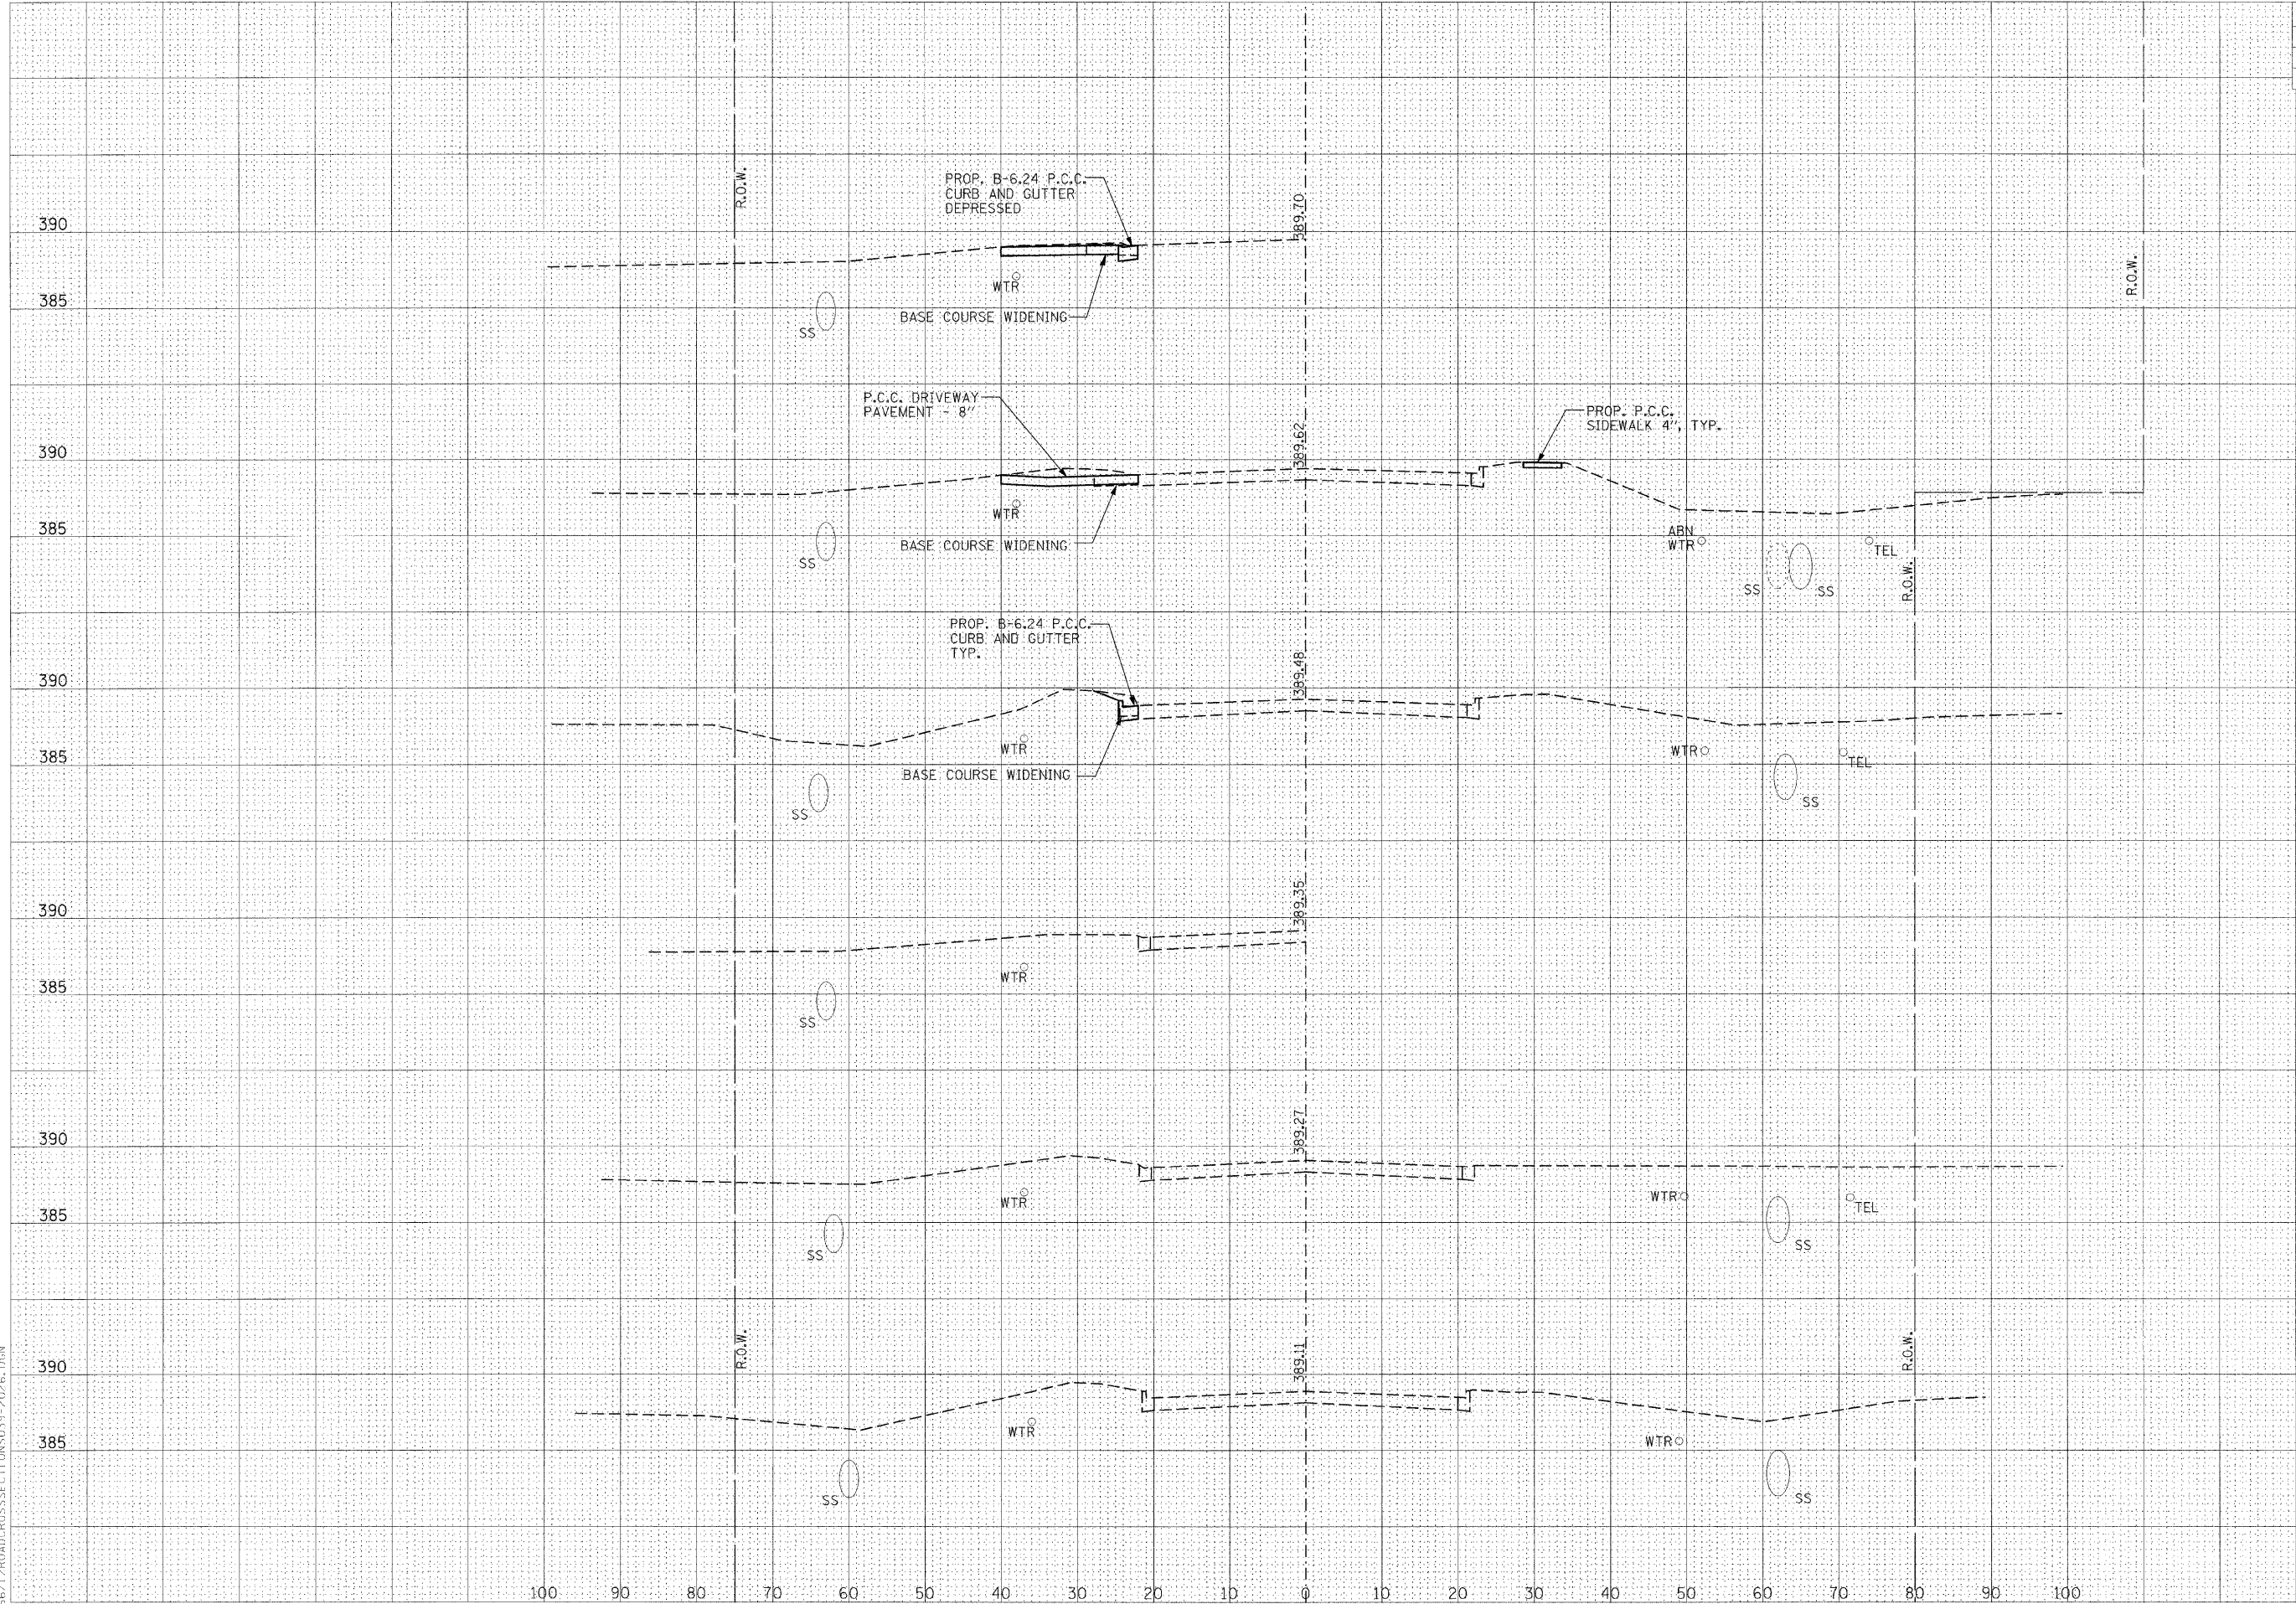

390 C.E.  
85 + 65  
C=15  
F=0

390 C.E.  
85 + 50  
C=18  
F=0

390 C.E.  
85 + 00  
C=5  
F=0

390 C.E.  
84 + 68

390 C.E.  
84 + 50

390 C.E.  
84 + 00

DATE	BY

DATE	BY

98566/12ROADCROSSSECT IONS039-2026.DWG