


T.R.	SECTION	COUNTY	TOTAL SHEETS	SHEET NO.	
234	08-09113-00-BR	HAMILTON	13	3	323 W. 3RD ST. P.O. BOX 160 MT. CARMEL, IL 62863
PROJECT# BROS-065(46)		FED. AID PROJECT			PHONE: (618)-262-8651
JOB NO. C-99-528-08		WHITE OAK CREEK			CONTRACT# 99343
LEC JOB # H081017M					FAX: (618)-263-3327

405 W. STATE ST
SUITE 1
PRINCETON, IN
47670
PHONE:
(812)-386-7611
FAX:
(812)-385-2812



PROFESSIONAL
DESIGN FIRM
LAND SURVEY &
PROFESSIONAL
ENGINEERING
CORPORATION
184-000887
(62-032435)(35-002769)

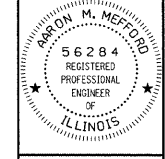

AARON M. MEFFORD
NAME
Aaron M. Mefford
SIGNATURE
8-25-08
DATE
11-30-08
EXPIRES

TOWNSHIP ROUTE 234
OVER WHITE OAK CREEK
HAMILTON COUNTY, ILLINOIS


SHEET TITLE:

CROSS-SECTIONS

SCALE: 1" = 5'
BY: AMM
DATE: 08/08
REV:

3 OF 13
SHEETS

SHEET NO.
3

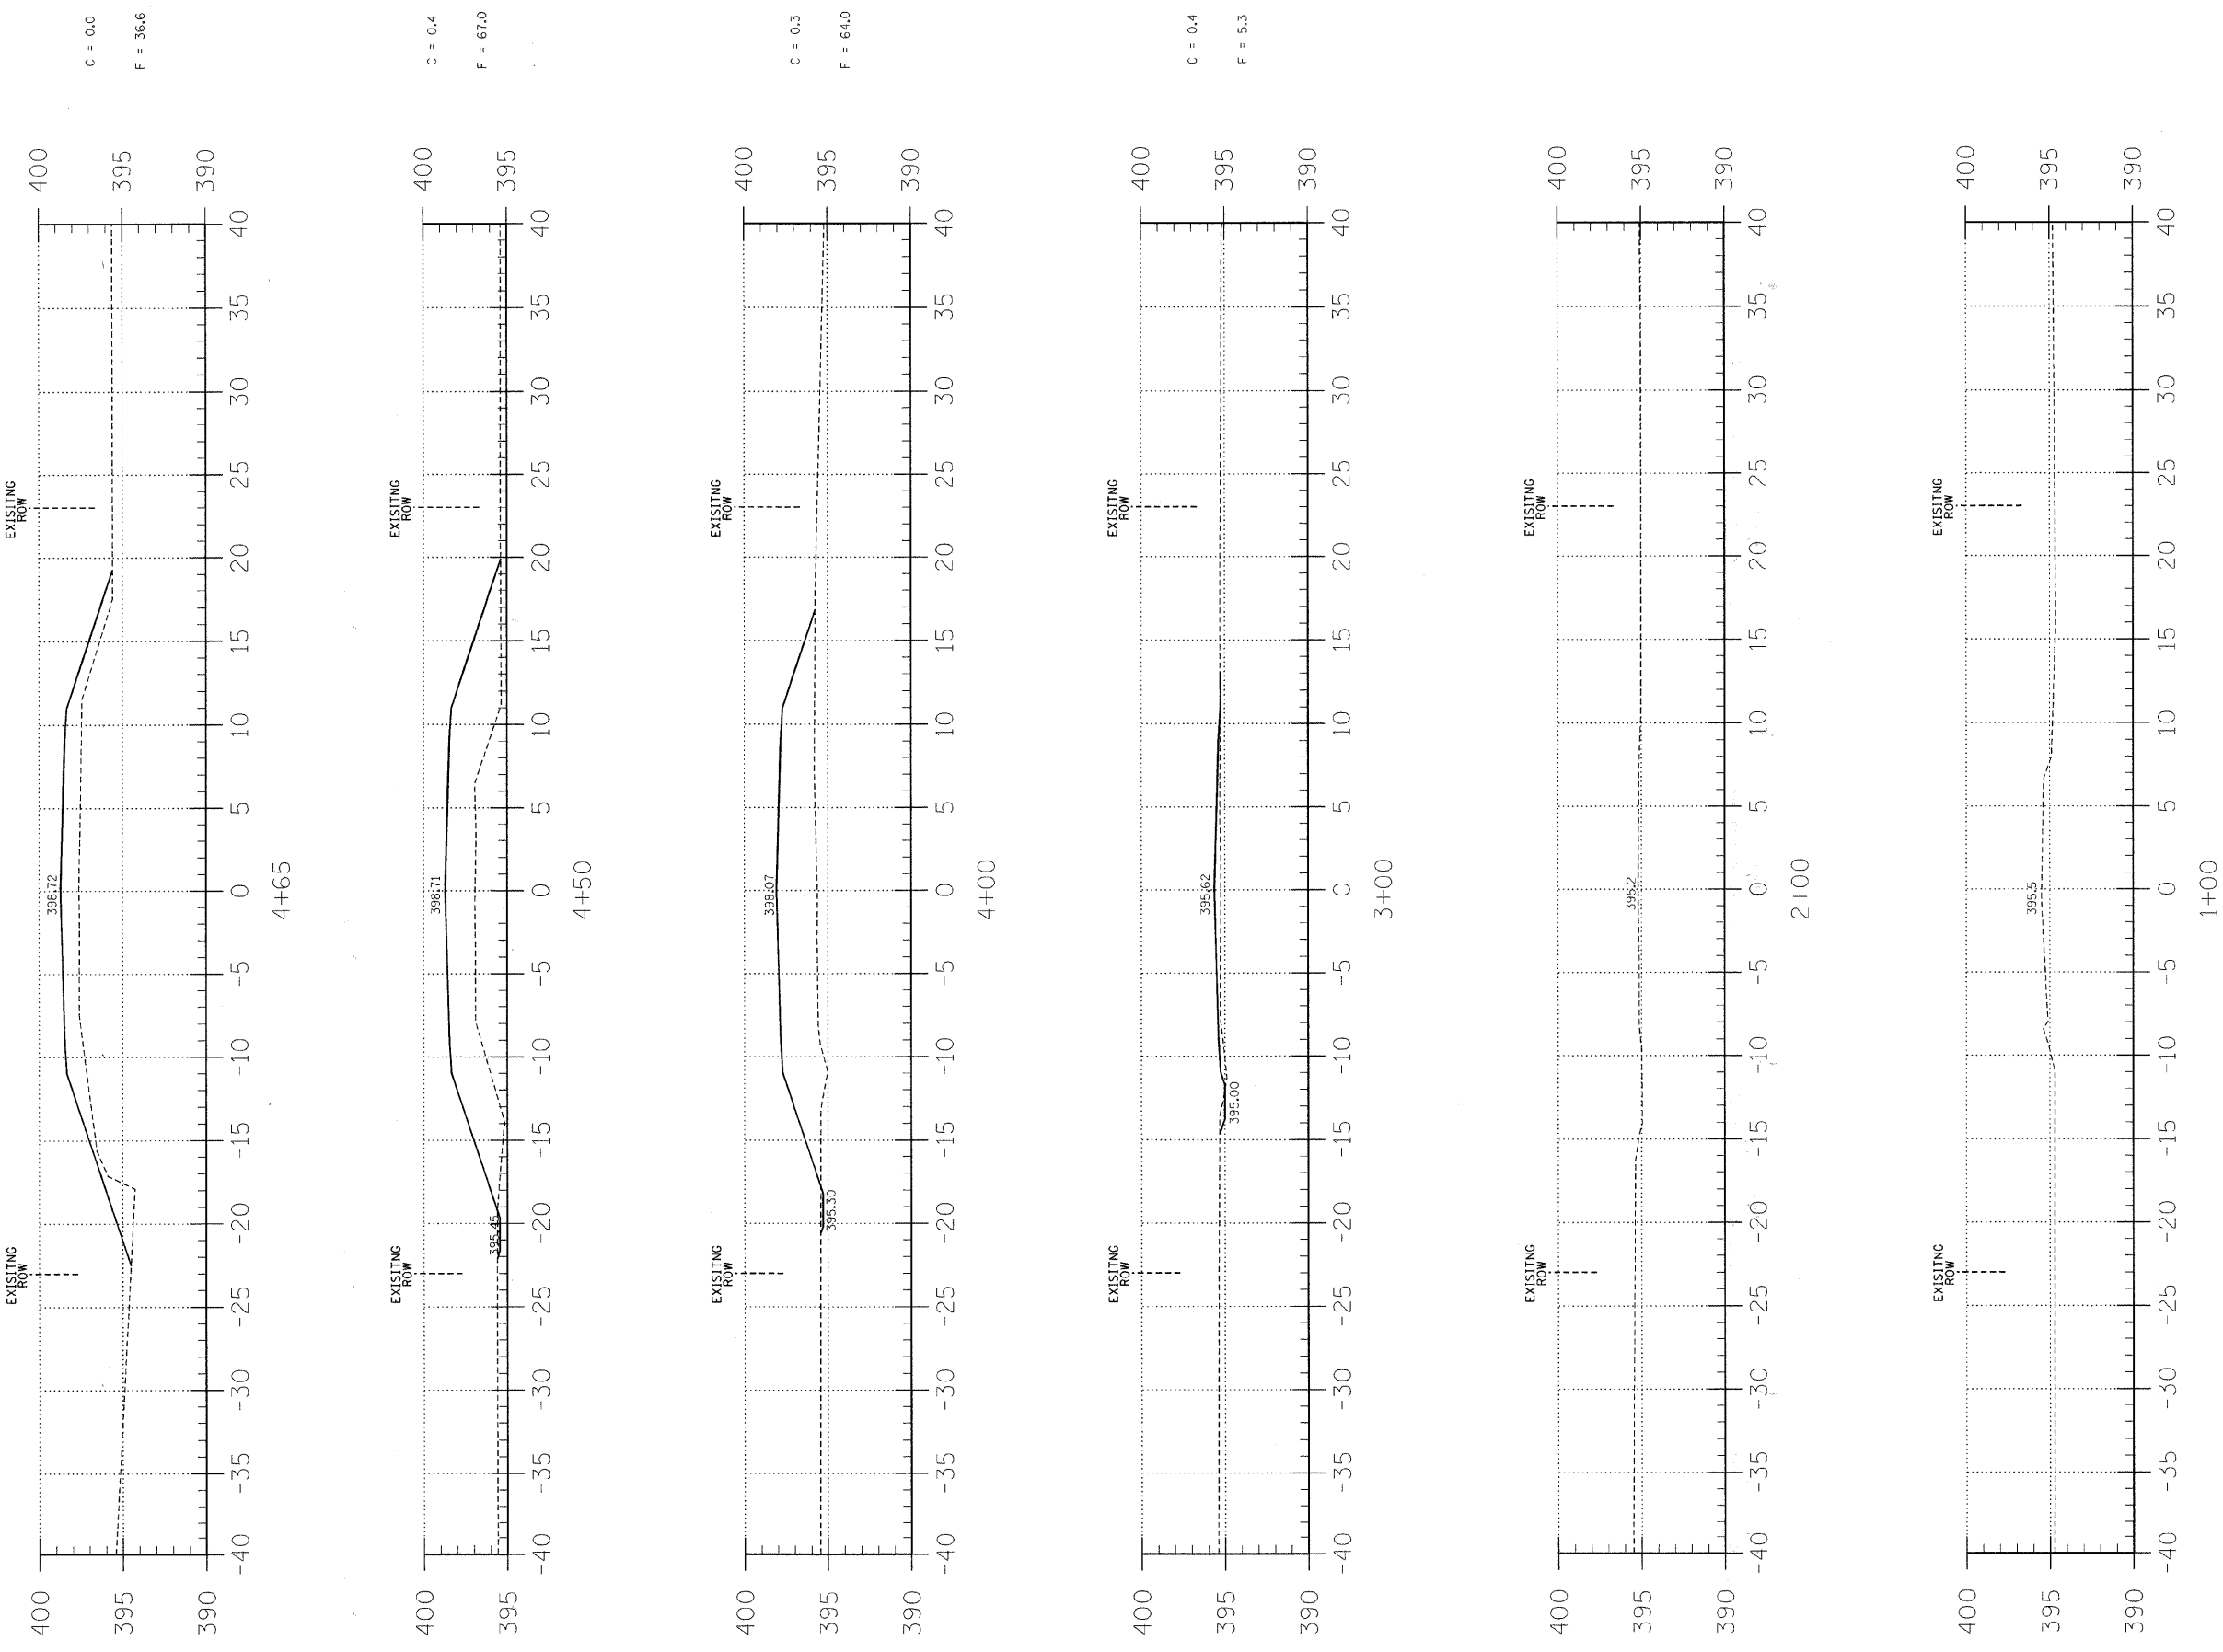

EARTHWORK SCHEDULE

LOCATION	EARTH EXCAVATION		CHANNEL EXCAVATION		ESTIMATED UNSUITABLE MATERIAL		SUITABLE MATERIAL ADJUSTED FOR SHRINKAGE		EMBANKMENT		EARTHWORK BALANCE WASTE (+) OR SHORTAGE (-)	
	CUBIC YARD		CUBIC YARD		CUBIC YARD		CUBIC YARD		CUBIC YARD		CUBIC YARD	
STA 0+00 TO 4+70.7	14.0	0.0	0.0	0.0	0.0	0.0	11.0	0.0	274.0	0.0	-263.0	
STA 4+70.7 TO 5+29.2	0.0	110.0	0.0	0.0	55.0	41.0	41.0	0.0	0.0	0.0	41.0	
STA 5+29.2 TO 10+00	15.0	0.0	0.0	0.0	0.0	11.0	11.0	269.0	0.0	0.0	-258.0	
	0.0	0.0	0.0	0.0	0.0	0.0	0.0	0.0	0.0	0.0	0.0	
TOTAL	29.0	110.0	0.0	0.0	55.0	63.0	63.0	543.0	0.0	0.0	-480.0	

C = 0.0
F = 36.6

C = 0.4
F = 67.0

C = 0.3
F = 64.0

C = 0.4
F = 5.3