




9+00

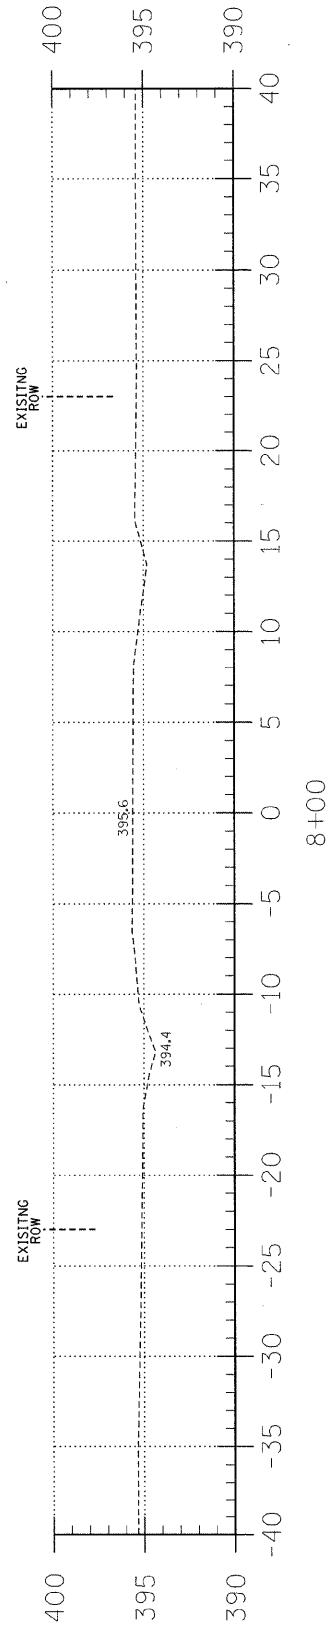


8+00

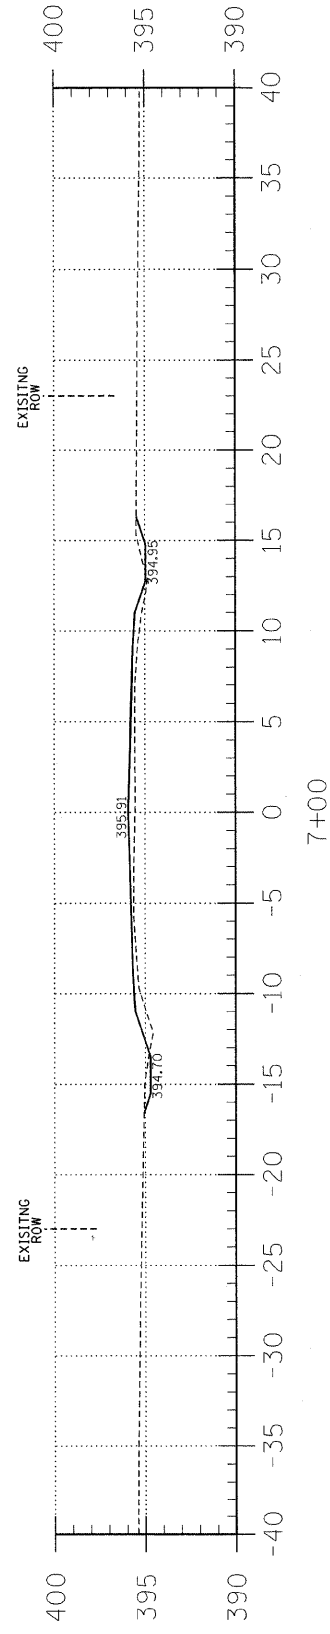


7+00

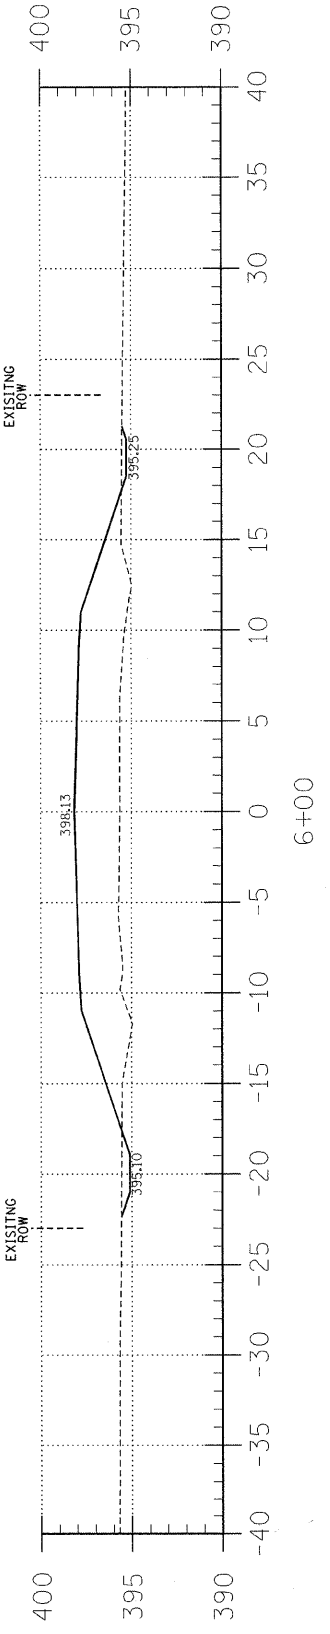

6+00

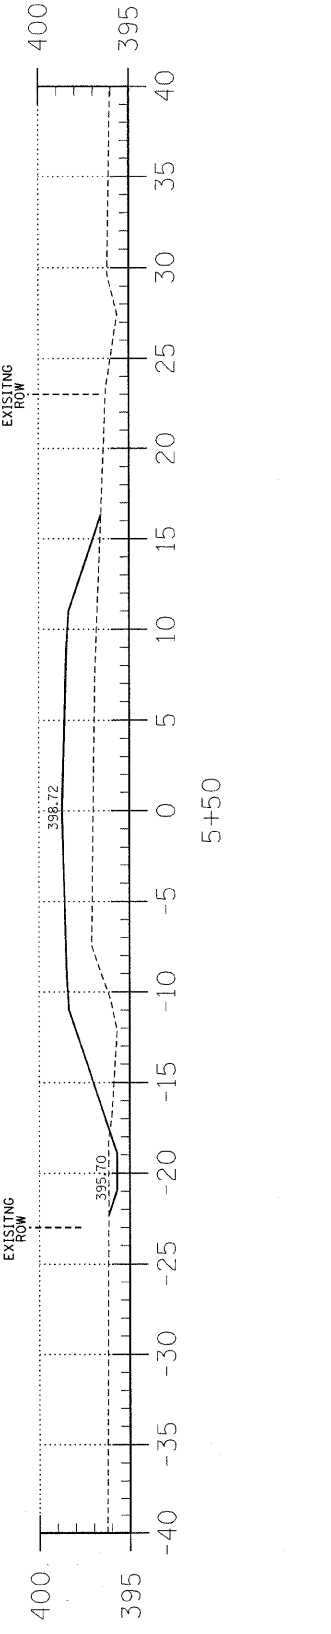

5+50

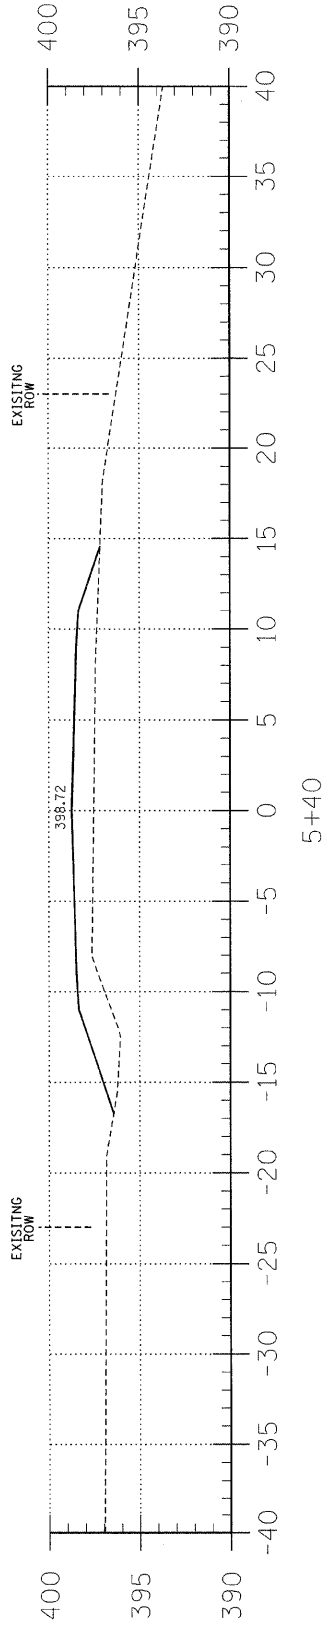

5+40

C = 1.4
F = 7.2

C = 2.3
F = 70.2

C = 1.6
F = 50.0

T.R.	SECTION	COUNTY	TOTAL SHEETS	SHEET NO.
234	08-09113-00-BR	HAMILTON	13	4
PROJECT * BROS-065(46)		CONTRACT * 99343		
JOB NO. C-99-528-08		WHITE OAK CREEK		

LEC JOB * H081017HM
C = 0.0
F = 33.4

323 W. 3RD ST.
P.O. BOX 180
MT. CARMEL, IL 62863
PHONE: (618)-262-8651
FAX: (618)-263-3327

405 W. STATE ST
SUITE 1
PRINCETON, IN 47670
PHONE: (812)-386-7611
FAX: (812)-385-2812

PROFESSIONAL DESIGN FIRM
LAND SURVEY & PROFESSIONAL ENGINEERING CORPORATION
184-000887
(62-032435)(35-002769)



AARON M. MEFFORD
NAME
Aaron Mefford
SIGNATURE
8-25-08
DATE
11-30-09
EXPIRES

TOWNSHIP ROUTE 234
OVER WHITE OAK CREEK
HAMILTON COUNTY, ILLINOIS

SHEET TITLE:	
CROSS-SECTIONS	
SCALE:	1" = 5'
BY:	AMM
DATE:	08/08
REV:	
4	OF 13
SHEETS	
SHEET NO.	
4	