



**NORTHBOUND IL 31
TEMPORARY CONSTRUCTION SIGNING**

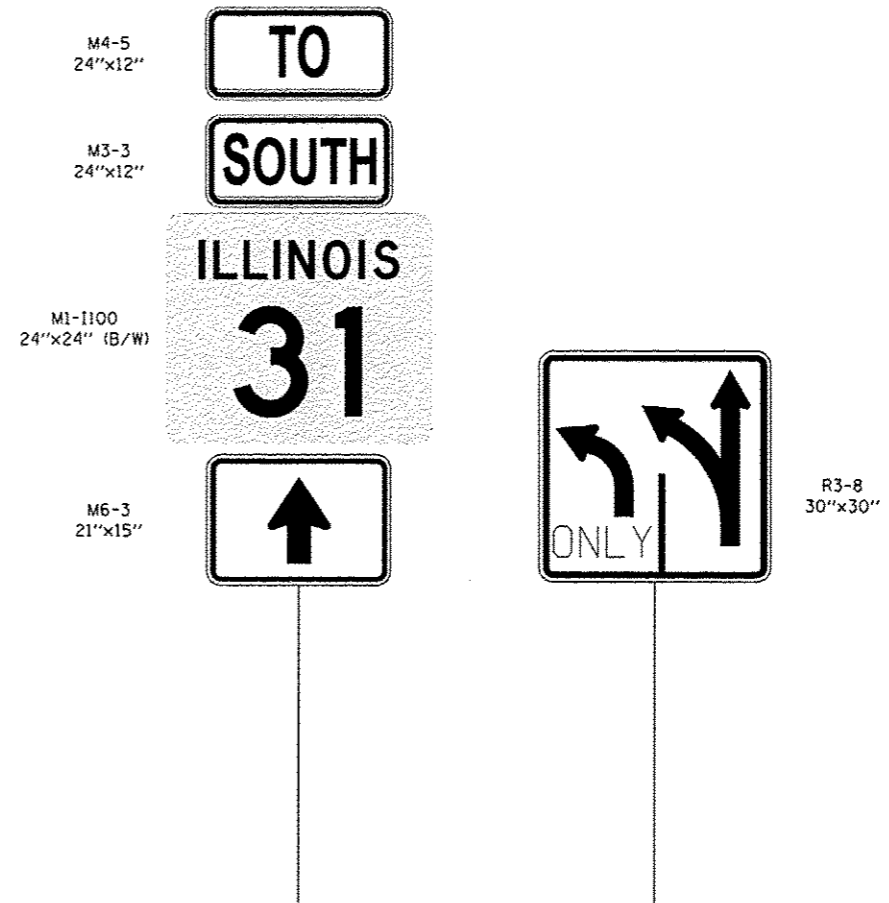

**SOUTHBOUND IL 31
TEMPORARY CONSTRUCTION SIGNING**

SFILES 8/7/2013 3:57:44 PM

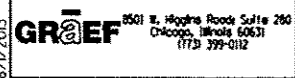

USER NAME = 1485	DESIGNED - EF	REVISED -
DRAWN - EF	CHECKED - RS	REVISED -
PLOT SCALE = 10,0000 ' / 1"	DATE - 08/01/2013	REVISED -
PLOT DATE = 8/1/2013		

**STATE OF ILLINOIS
DEPARTMENT OF TRANSPORTATION**

**OVERHEAD SIGN STRUCTURE REPAIR & REPLACEMENT
SIGN PANEL PLAN - LOCATION 1 TEMPORARY SIGNS**
SCALE: N.T.S. SHEET 2 OF 9 SHEETS STA. TO STA.

F.A. RTE.	SECTION	COUNTY	TOTAL SHEETS	SHEET NO.
VAR. 01	0VD SIN STR REPL14-30	VARIOUS	53	39
CONTRACT NO. 46291			ILLINOIS FED. AID PROJECT	