


DATE	
BY	
SURVEYED	
PLOTTED	
TEMPLATE	
AREAS	
CHECKED	
FINAL SURVEY NOTE BOOK NO.	

DATE	
BY	
SURVEYED	
PLOTTED	
TEMPLATE	
AREAS	
CHECKED	
ORIGINAL SURVEY NOTE BOOK NO.	

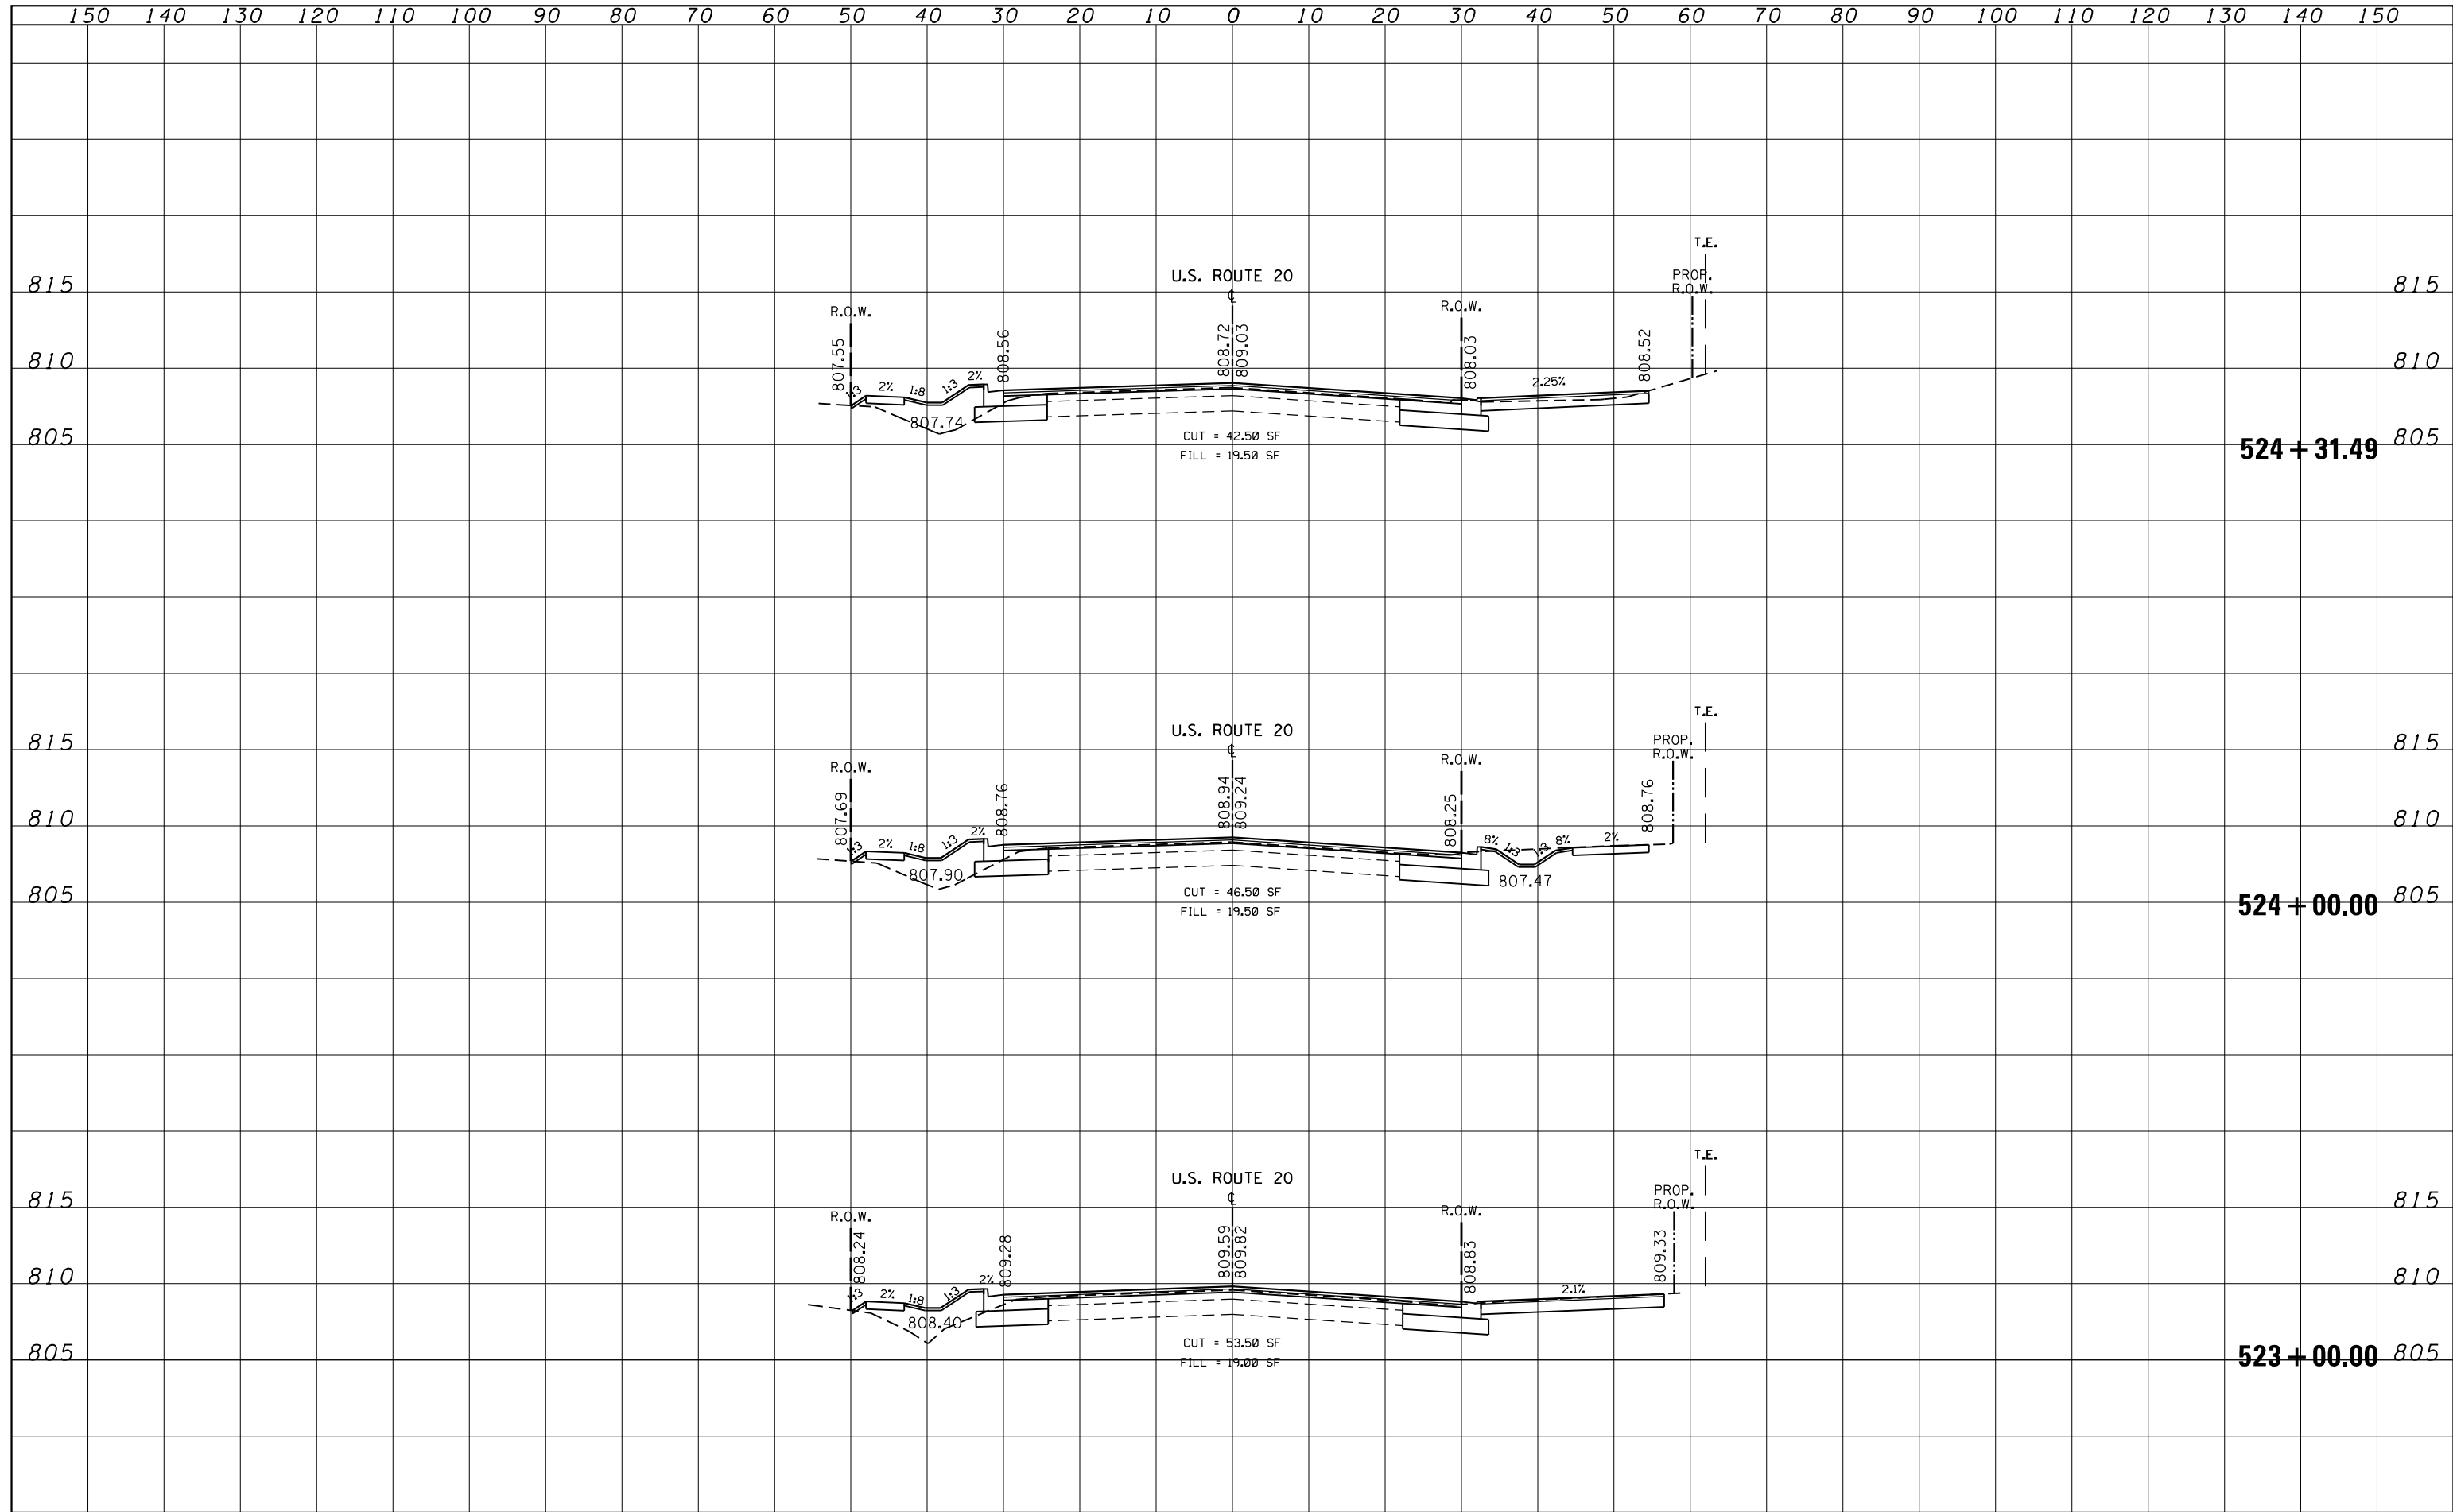

FILE NAME =	USER NAME = galbenjr	DESIGNED -	REVISED -	<b>STATE OF ILLINOIS</b> <b>DEPARTMENT OF TRANSPORTATION</b>	<b>CROSS SECTIONS</b> <b>U.S. ROUTE 20</b>	F.A.P. RTE.	SECTION	COUNTY	TOTAL SHEETS	SHEET NO.
es:\pw\work\pwidot\galbenjr\0304020\PI57408-sh	xc-US20.dgn	DRAWN -	REVISED -			345	7Y-WRS	COOK	97	87
*MODELNAME*	PLOT SCALE = 20.000' / in.	CHECKED -	REVISED -			CONTRACT NO. 60N18			ILLINOIS FED. AID PROJECT	
	PLOT DATE = 4/3/2013	DATE -	REVISED -			SCALE:	SHEET	OF	SHEETS	STA. 523+00.00 TO STA. 524+31.49