


LEGEND

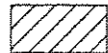


PERMANENT IMPACTS TO THE WATERS OF THE U.S. = 0.02 ACRES
STONE RIPRAP, CLASS A4 (1' THICK) - 11 TONS



TEMPORARY IMPACTS TO THE WATERS OF THE U.S. = 0.031 ACRES

CP 1 - SET REBAR AT THE SOUTH EASTERLY CORNER OF THE BRIDGE DECK

CP 2 - FOUND PK NAIL IN ASPHALT AT THE NORTH WESTERLY CORNER OF VINCENNES AND MERRILL STREET
ELEV. = 617.58

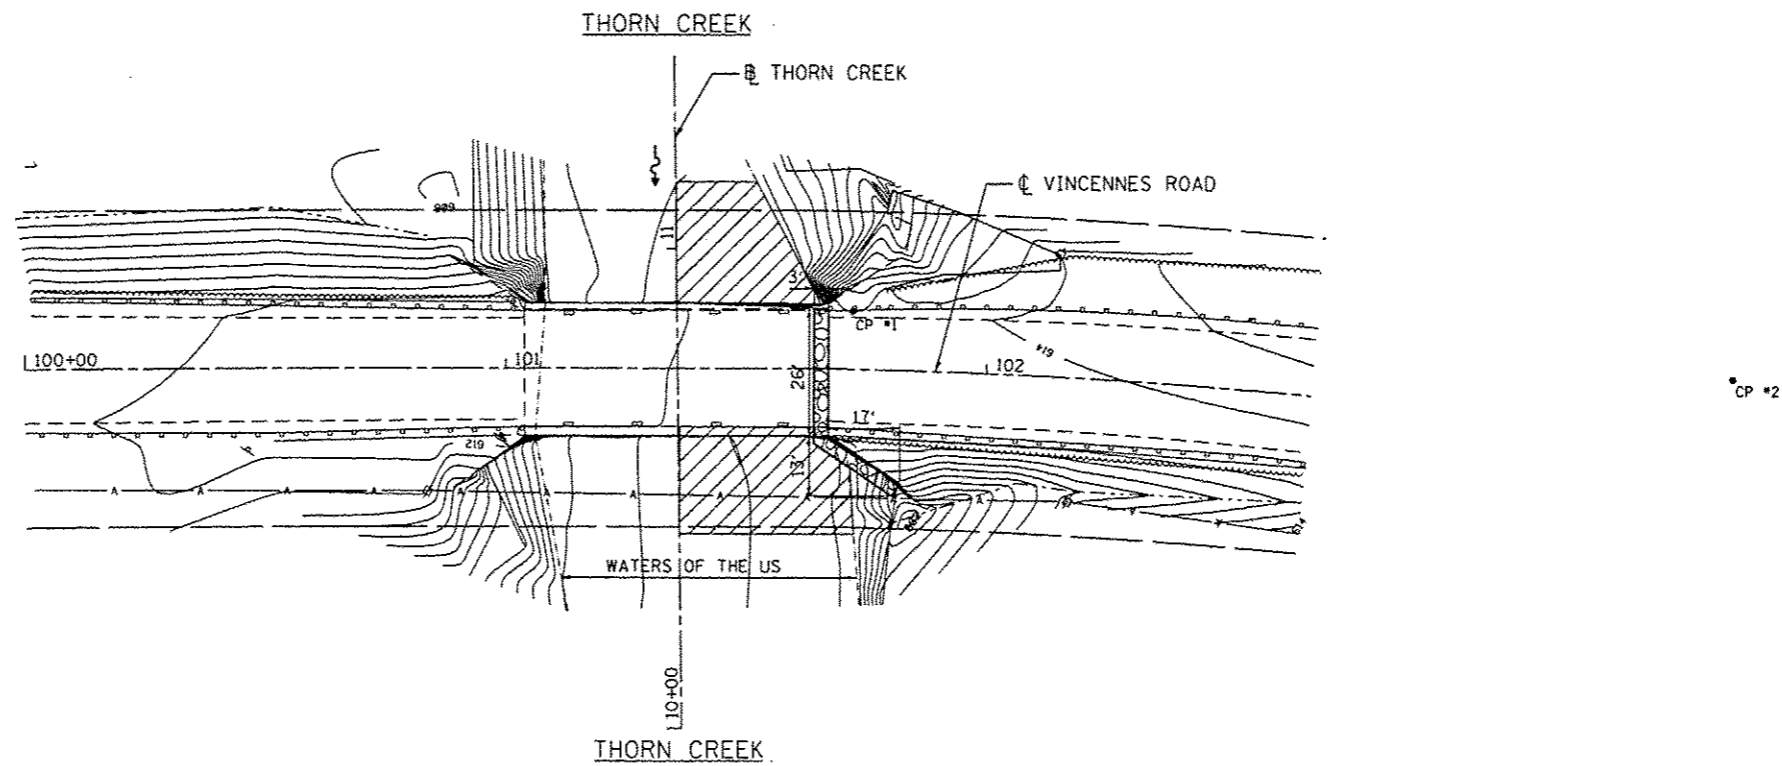

3/12/2013 10:24:31 AM

GR&EF
1501 N. Morgan Road, Suite 200
Chicago, Illinois 60623
(773) 399-0112

USER NAME • 1485	DESIGNED -	REVISED -
PLOT SCALE • 48.0000' / in.	DRAWN -	REVISED -
PLOT DATE • 3/12/2013	CHECKED -	REVISED -
	DATE • 03/20/2013	REVISED -

**STATE OF ILLINOIS
DEPARTMENT OF TRANSPORTATION**

COOK & WILL COUNTY RIP RAP IMPROVEMENTS
SN 016-0623 VINCENNES ROAD OVER THORN CREEK - EROSION PLAN
SCALE: 1"=20' | SHEET 2 OF 2 SHEETS | STA. TO STA.

F.A. RTE.	SECTION	COUNTY	TOTAL SHEETS	SHEET NO.
*	2012-007 I	COOK/WILL	38	9
* VARIOUS ROUTES			CONTRACT NO. 60T53	
ILLINOIS FED. AID PROJECT				