


DATE	
BY	
FINAL SURVEY	
SURVEYED	
PLOTTED	
DATE	
NOTE BOOK	
NO.	
AREAS CHECKED	

DATE	
BY	
ORIGINAL SURVEY	
SURVEYED	
PLOTTED	
DATE	
NOTE BOOK	
NO.	
AREAS CHECKED	

H:\Job2011\2012-25\CAD\Site\dm\0151.dgn 3/12/2013 12:43:33 AM

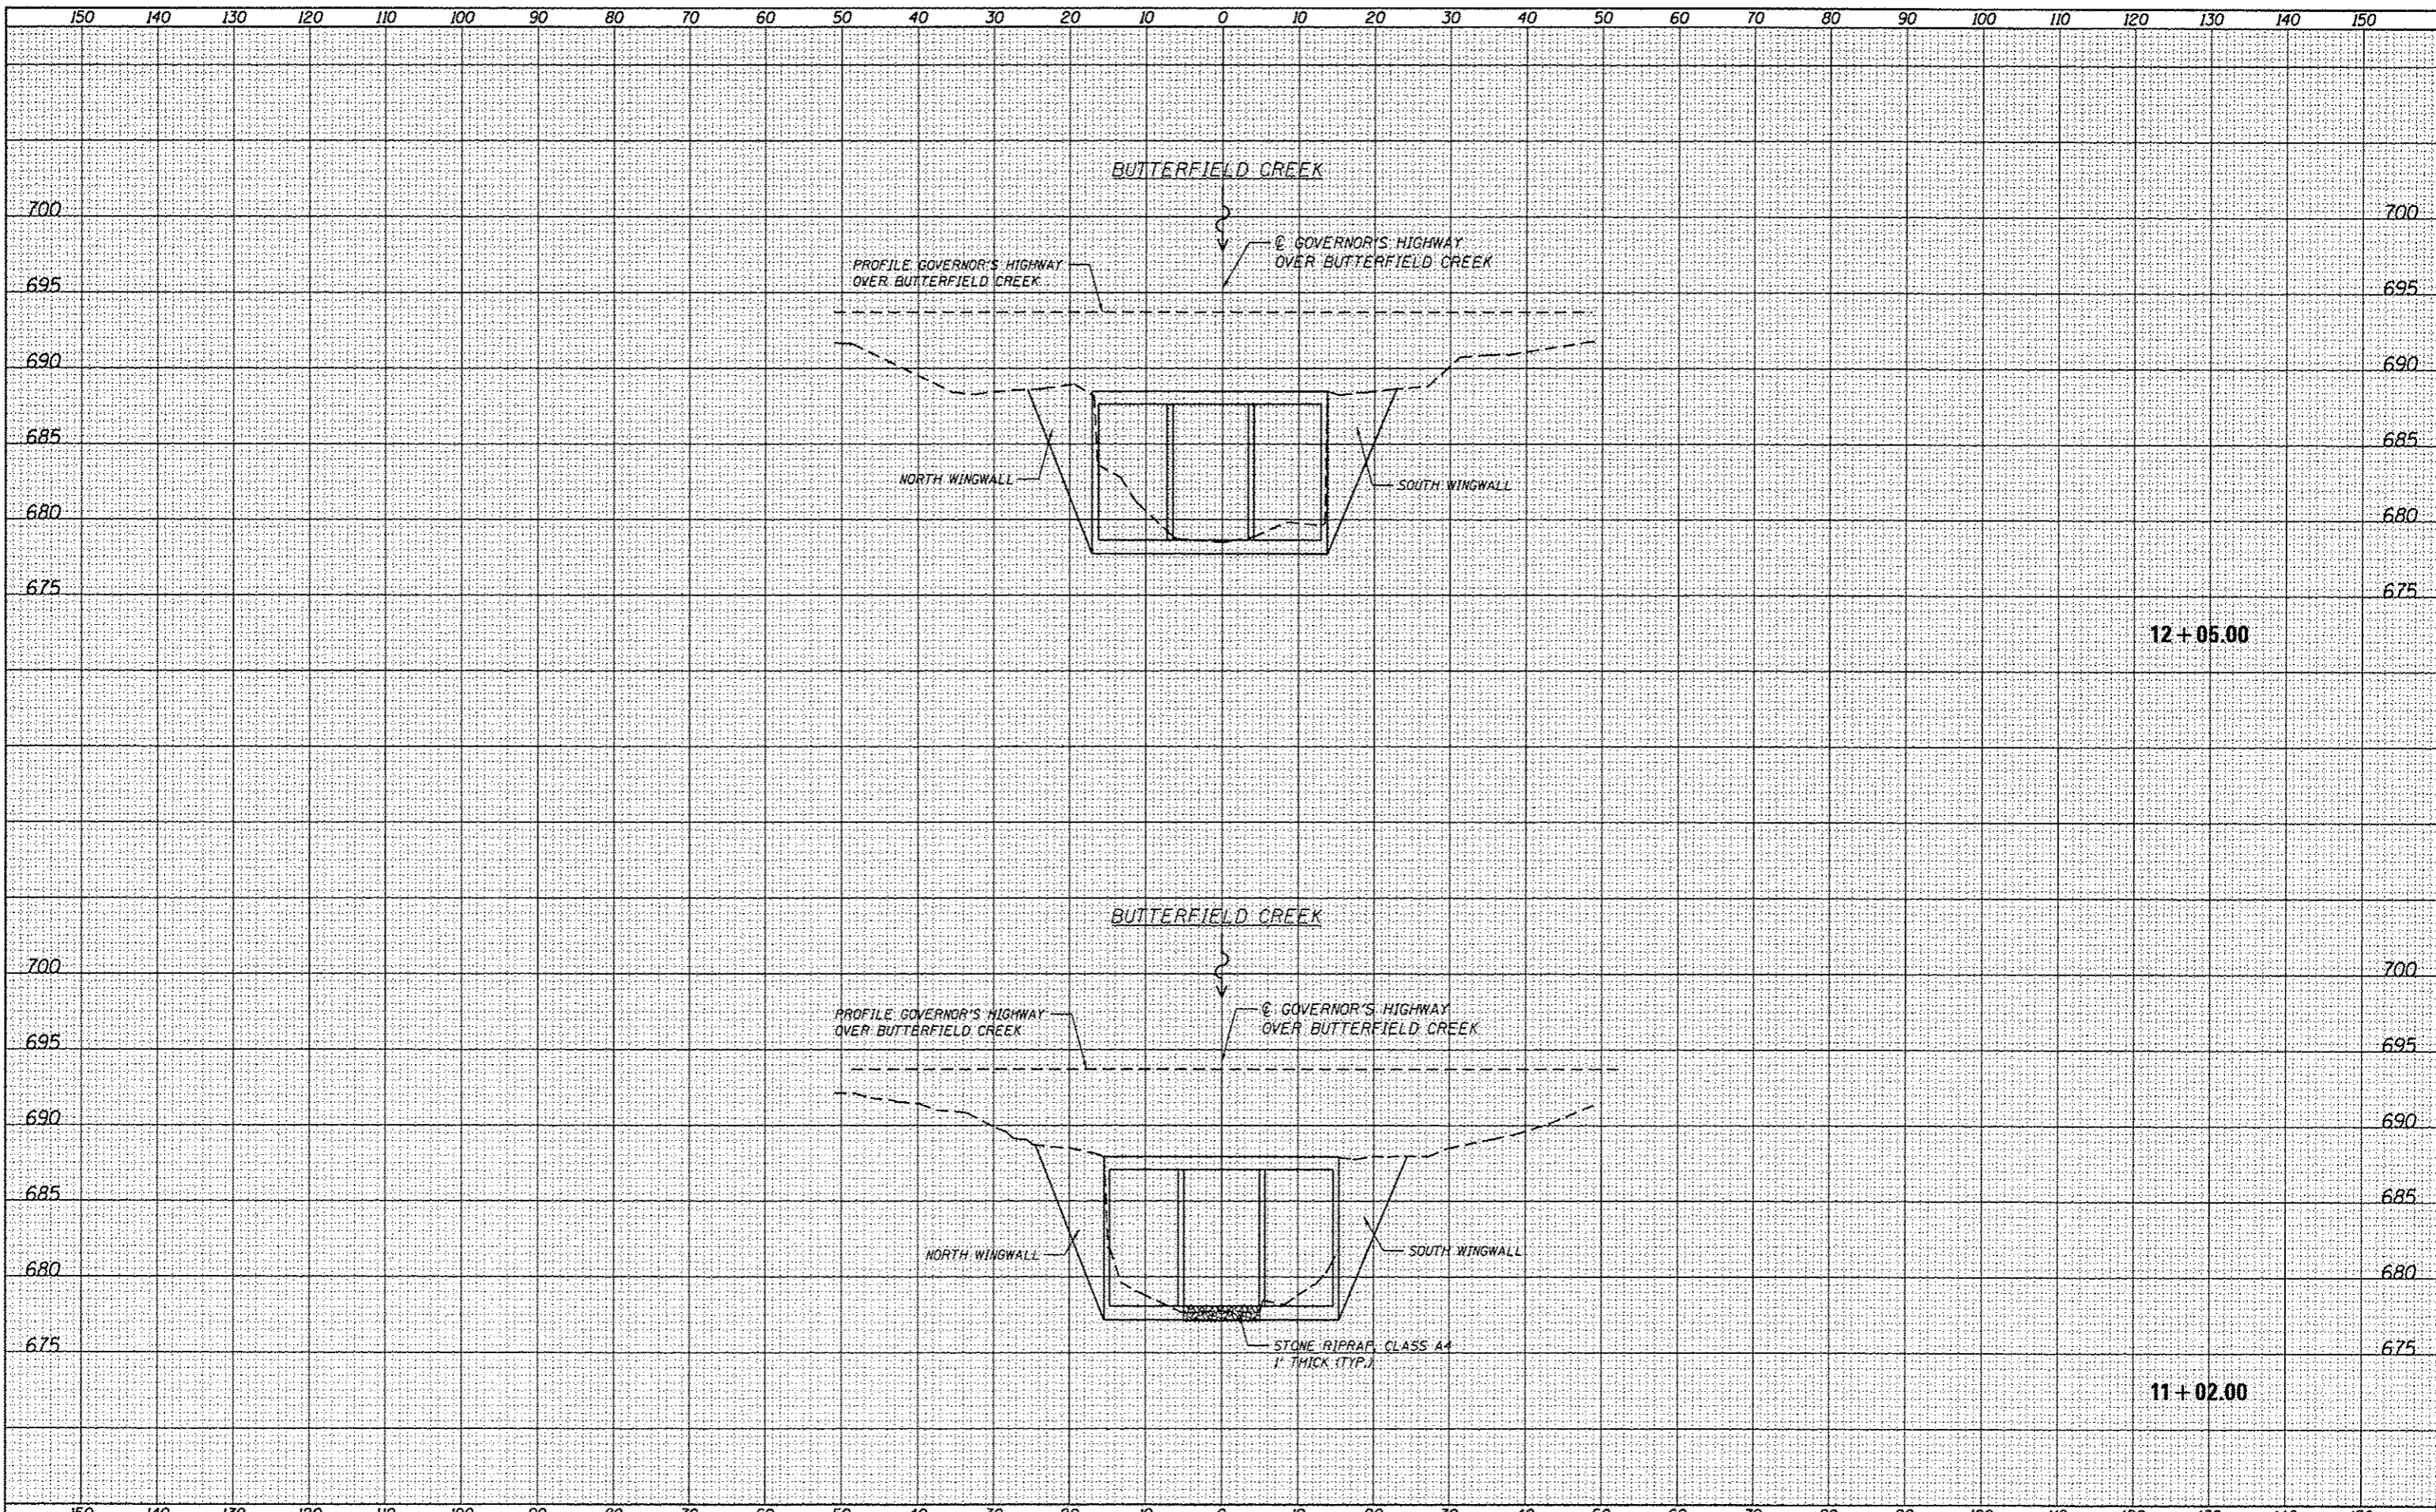

150 140 130 120 110 100 90 80 70 60 50 40 30 20 10 0 10 20 30 40 50 60 70 80 90 100 110 120 130 140 150

USER NAME = 1405	DESIGNED - EF	REVISED -
PLLOT SCALE = 20.0000" / 1"	DRAWN - EF	REVISED -
PLLOT DATE = 3/12/2013	CHECKED - RS	REVISED -
	DATE - 03/20/2013	REVISED -

**STATE OF ILLINOIS  
DEPARTMENT OF TRANSPORTATION**

**COOK & WILL COUNTY RIP RAP IMPROVEMENTS**  
**SN 016-2505 GOVERNOR'S HWY OVER BUTTERFIELD CREEK - CROSS SECTIONS**  
 SCALE: SHEET 1 OF 1 SHEETS STA. 11+02.00 TO STA. 12+05.00

F.A. RTE.	SECTION	COUNTY	TOTAL SHEETS	SHEET NO.
	2012-007 1	COOK/WILL	38	16
VARIOUS ROUTES			CONTRACT NO. 60T53	
ILLINOIS FED. AID PROJECT				