

LEGEND




PERMANENT IMPACTS TO THE WATERS OF THE U.S. = 0.0 ACRES
 STONE RIPRAP, CLASS A4 (2' THICK) - 13 TONS


CP 1 - SET PK NAIL AT ϕ OF IL 53
 NORTH OF HMA MEDIAN
 ELEV. = 563.56

CP 2 - SET PK NAIL AT ϕ OF IL 53
 AND HMA MEDIAN
 ELEV. = 565.05

NOTE: NO WORK IN THE WATERWAY

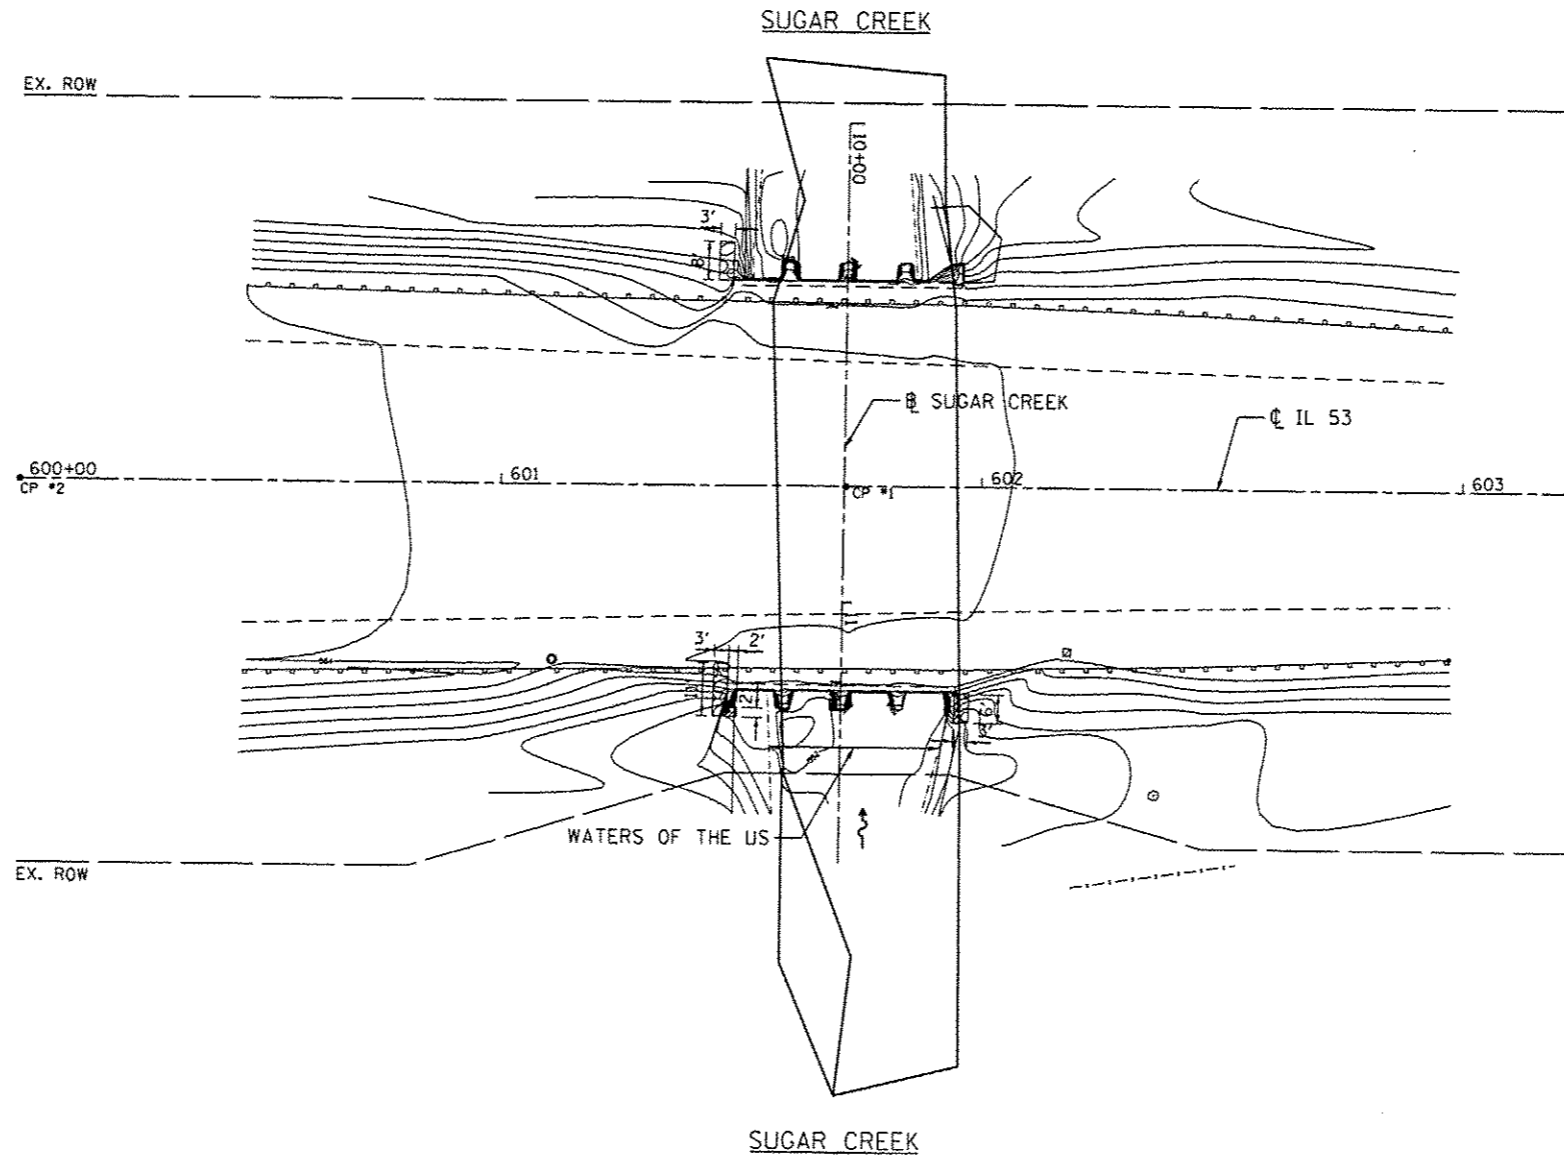

3/12/2013 10:24:37 AM

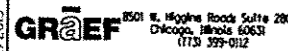

USER NAME * 1485	DESIGNED -	REVISED -
PLOT SCALE * 48.0000 / in.	DRAWN -	REVISED -
PLOT DATE * 3/12/2013	CHECKED -	REVISED -
	DATE - 03/20/2013	REVISED -

**STATE OF ILLINOIS
 DEPARTMENT OF TRANSPORTATION**

**COOK & WILL COUNTY RIP RAP IMPROVEMENTS
 SN 099-0295 IL 53 AT SUGAR CREEK - EROSION PLAN**

SCALE: 1"=20' SHEET 2 OF 2 SHEETS STA. TO STA.

F.A. RTE.	SECTION	COUNTY	TOTAL SHEETS	SHEET NO.
*	2012-007 I	COOK/WILL	38	24
* VARIOUS ROUTES			CONTRACT NO. 60753	
ILLINOIS FED. AID PROJECT				