


DATE	
BY	
FINI	
SURVEYED	
PLOTTED	
REPLATE	
NOTE BOOK	
AREAS CHECKED	

DATE	
BY	
ORIGENR	
SURVEYED	
PLOTTED	
REPLATE	
NOTE BOOK	

H:\J052011\2012-25\ACAD\Site\ dgn\0151-3111-50099-2001-XS.dgn
 3/12/2013 8:24:38 AM

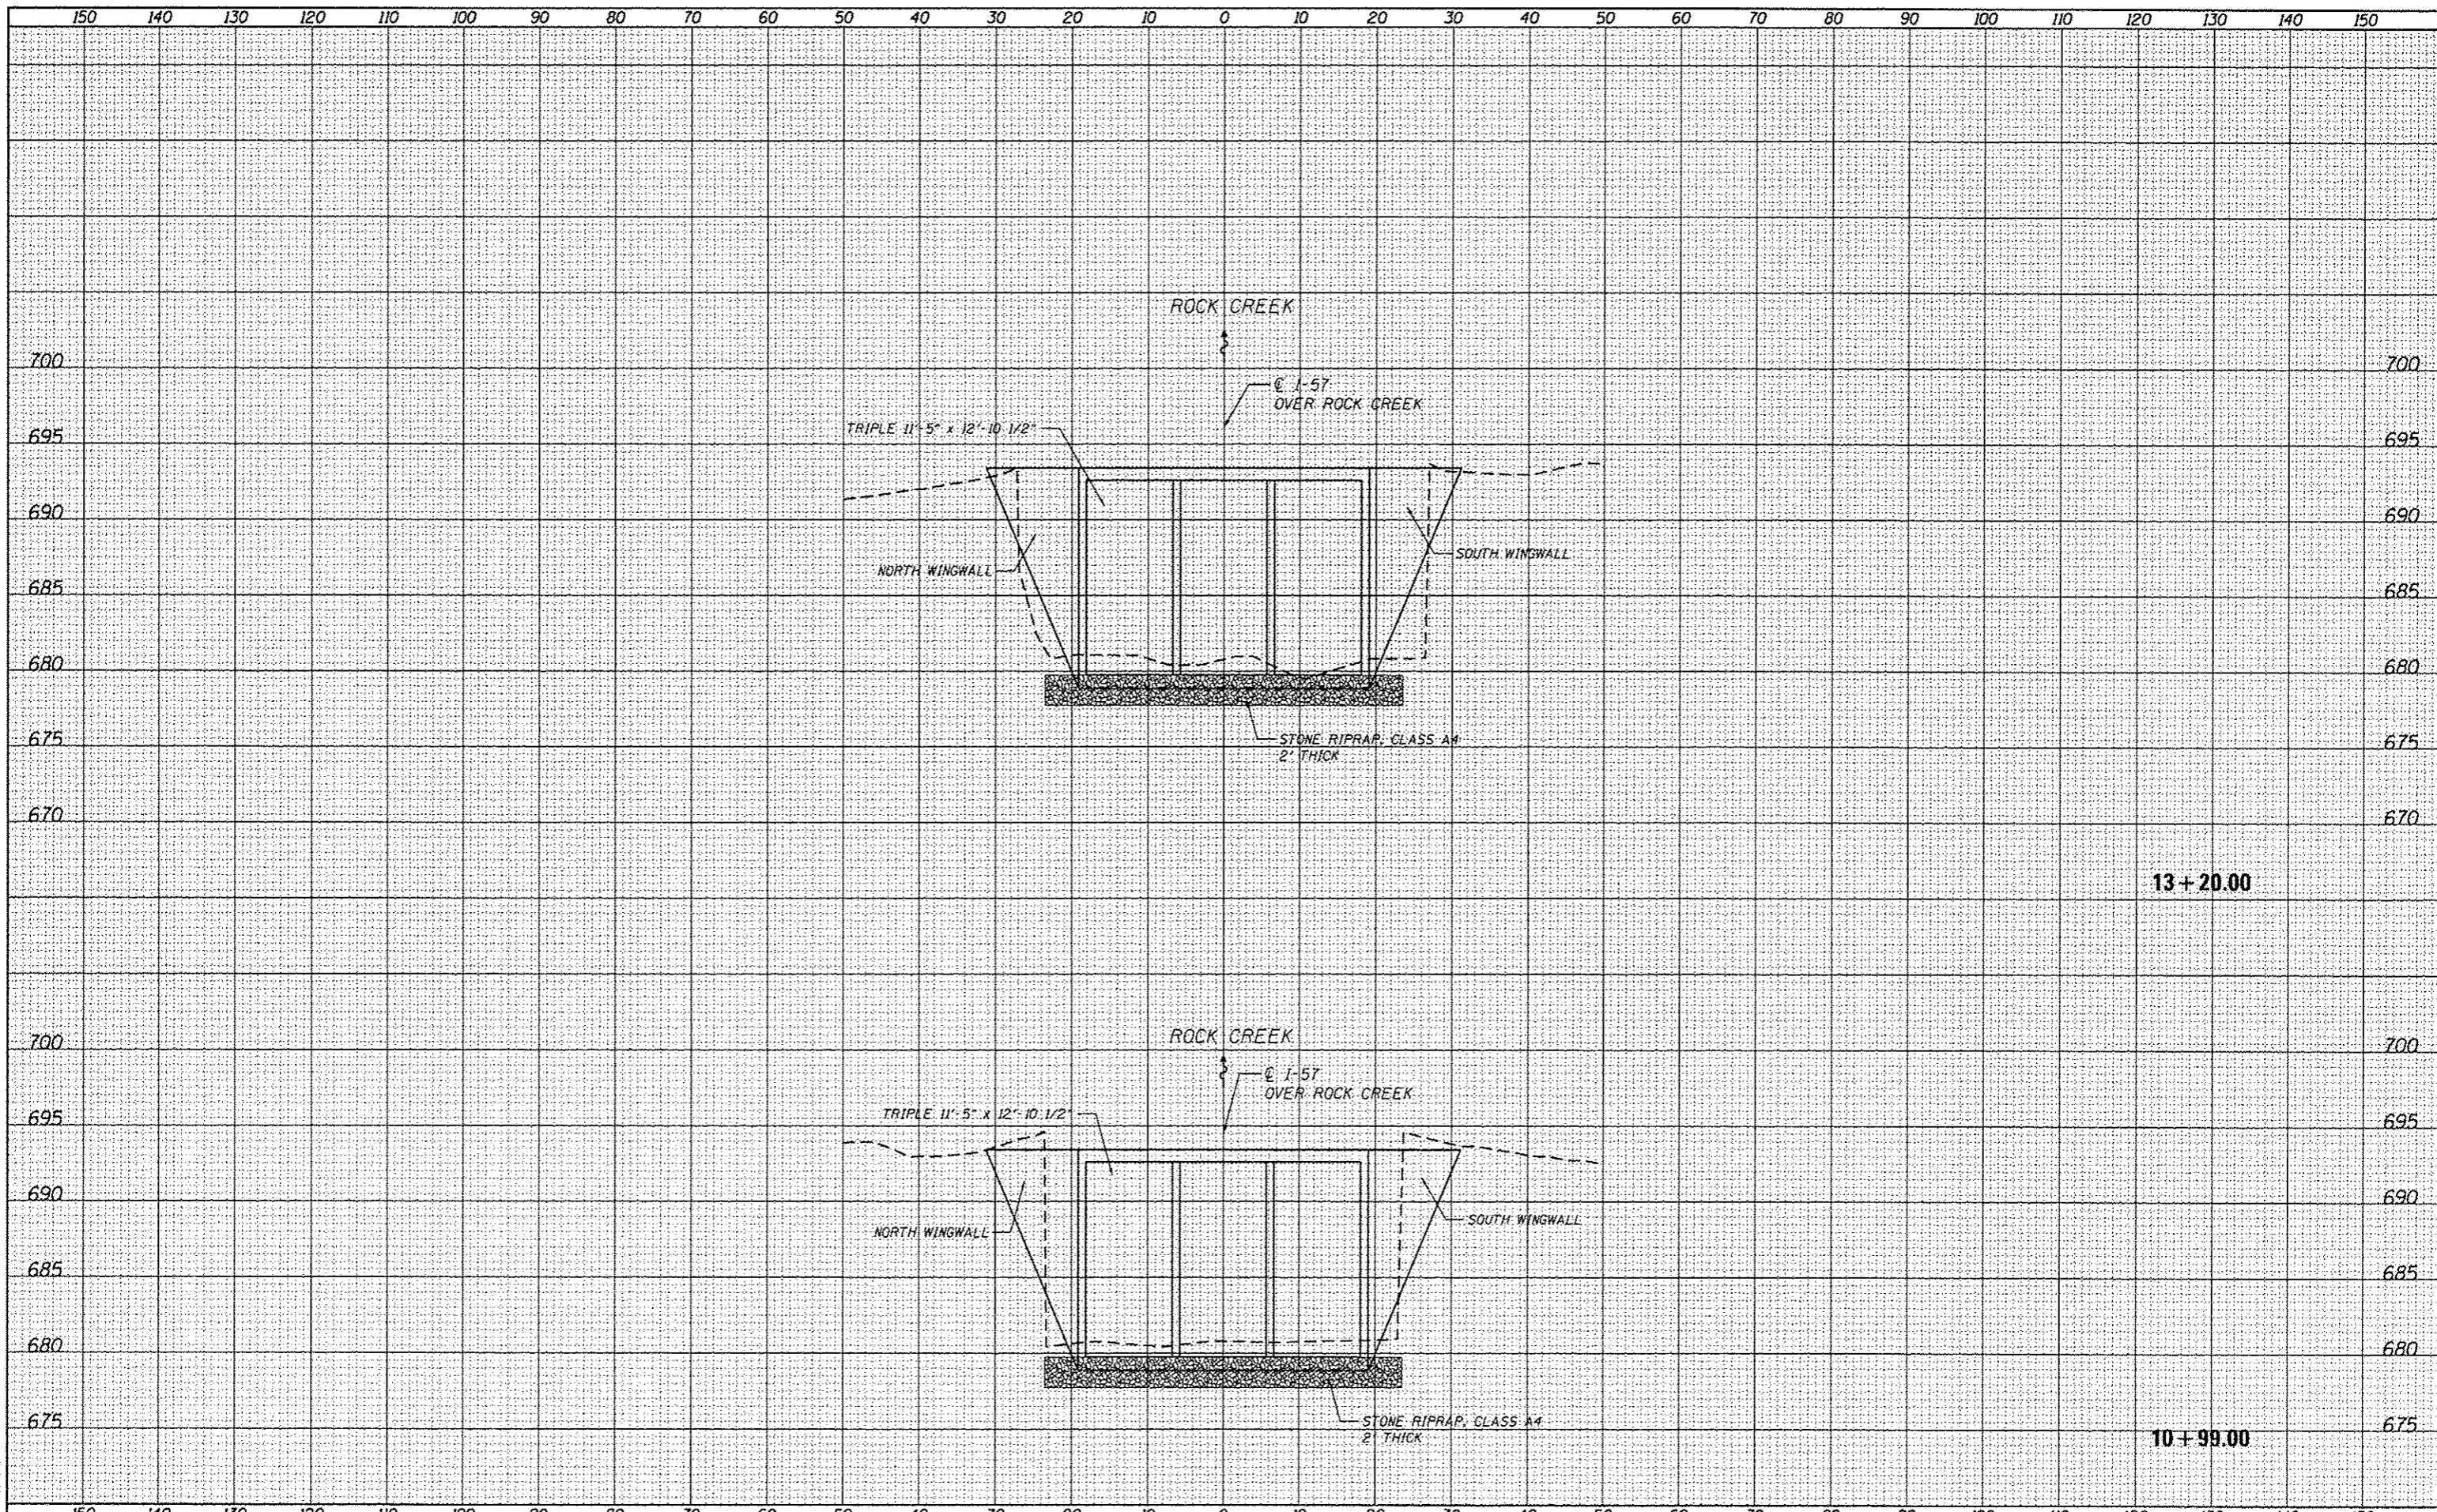

GRAF 501 W. Higgins Road Suite 200 Chicago, Illinois 60631 773-399-0112	USER NAME = 1485 PLOT SCALE = 20,0000' / in. PLOT DATE = 3/12/2013	DESIGNED - EF DRAWN - EF CHECKED - RS DATE - 03/20/2013	REVISED - REVISED - REVISED - REVISED -	STATE OF ILLINOIS DEPARTMENT OF TRANSPORTATION	COOK & WILL COUNTY RIP RAP IMPROVEMENTS SN 099-2001 I-57 AT ROCK CREEK - CROSS SECTIONS	SCALE:	SHEET 1 OF 1 SHEETS	STA. 10+99.00 TO STA. 13+20.00	F.A. RTE. SECTION COUNTY TOTAL SHEETS SHEET NO.	2012-007 I COOK/WILL 38 28	CONTRACT NO. 60153
	ILLINOIS FED. AID PROJECT										