

FIGURE D1. TEMPORARY COFFERDAM WITH PUMP BYPASS

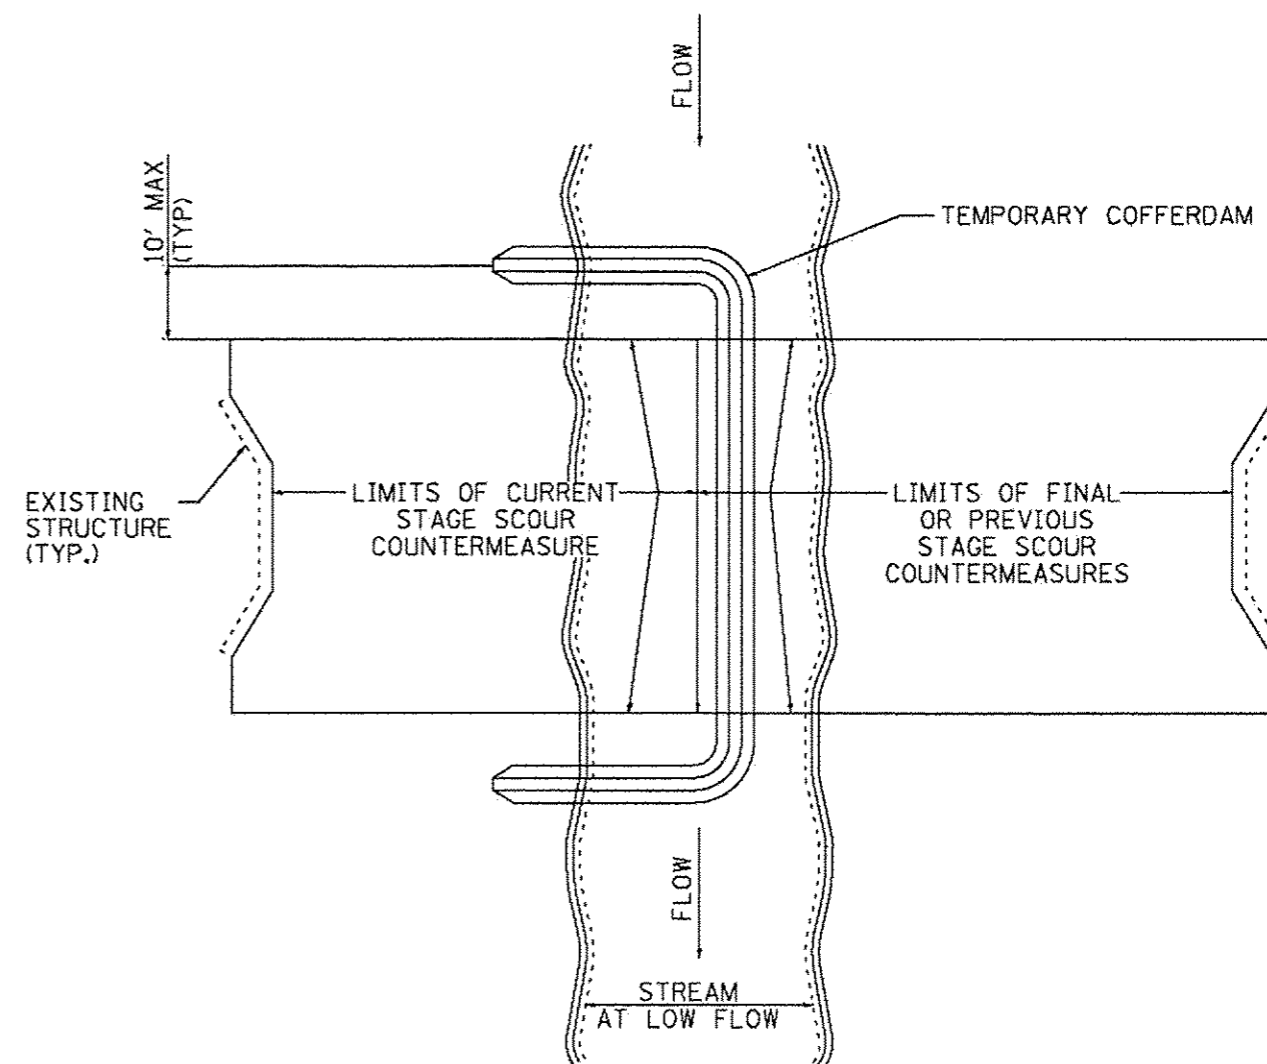


FIGURE D2. STAGED IN-STREAM COFFERDAM DIVISION

NOTE: DEWATERING SYSTEM DETAILS SHALL BE USED IN CONJUNCTION WITH THE PROJECT SPECIAL PROVISIONS.

FILES 3/12/2013 10:24:40 AM

GR&EF 2501 N. Meigs Road Suite 200
Chicago, Illinois 60631
(773) 399-0112

USER NAME • 1485	DESIGNED -	REVISED -
PLOT SCALE • 40,0000' / 1"	DRAWN -	REVISED -
PLOT DATE • 3/12/2013	CHECKED -	REVISED -
	DATE - 03/20/2013	REVISED -

STATE OF ILLINOIS
DEPARTMENT OF TRANSPORTATION

COOK & WILL COUNTY RIP RAP IMPROVEMENTS
DEWATERING SYSTEM DETAILS

SCALE: 1"=20' SHEET 1 OF 3 SHEETS STA. TO STA.

F.A. RTE.	SECTION	COUNTY	TOTAL SHEETS	SHEET NO.
•	2012-007 I	COOK/WILL	38	32
• VARIOUS ROUTES			CONTRACT NO. 60T53	
ILLINOIS FED. AID PROJECT				