


75 70 65 60 55 50 45 40 35 30 25 20 15 10 5 0 5 10 15 20 25 30 35 40 45 50 55 60 65 70 75

LOCATIONS OF UTILITIES ARE APPROXIMATE AND SUBJECT TO FIELD VERIFICATION.

DATE	
BY	
FINISHED SURVEY	
PLOTTED TEMPLATE	
NOTE BOOK AREAS CHECKED	
NO.	

DATE	
BY	
ORIGINAL SURVEY	
PLOTTED TEMPLATE	
NOTE BOOK AREAS CHECKED	
NO.	

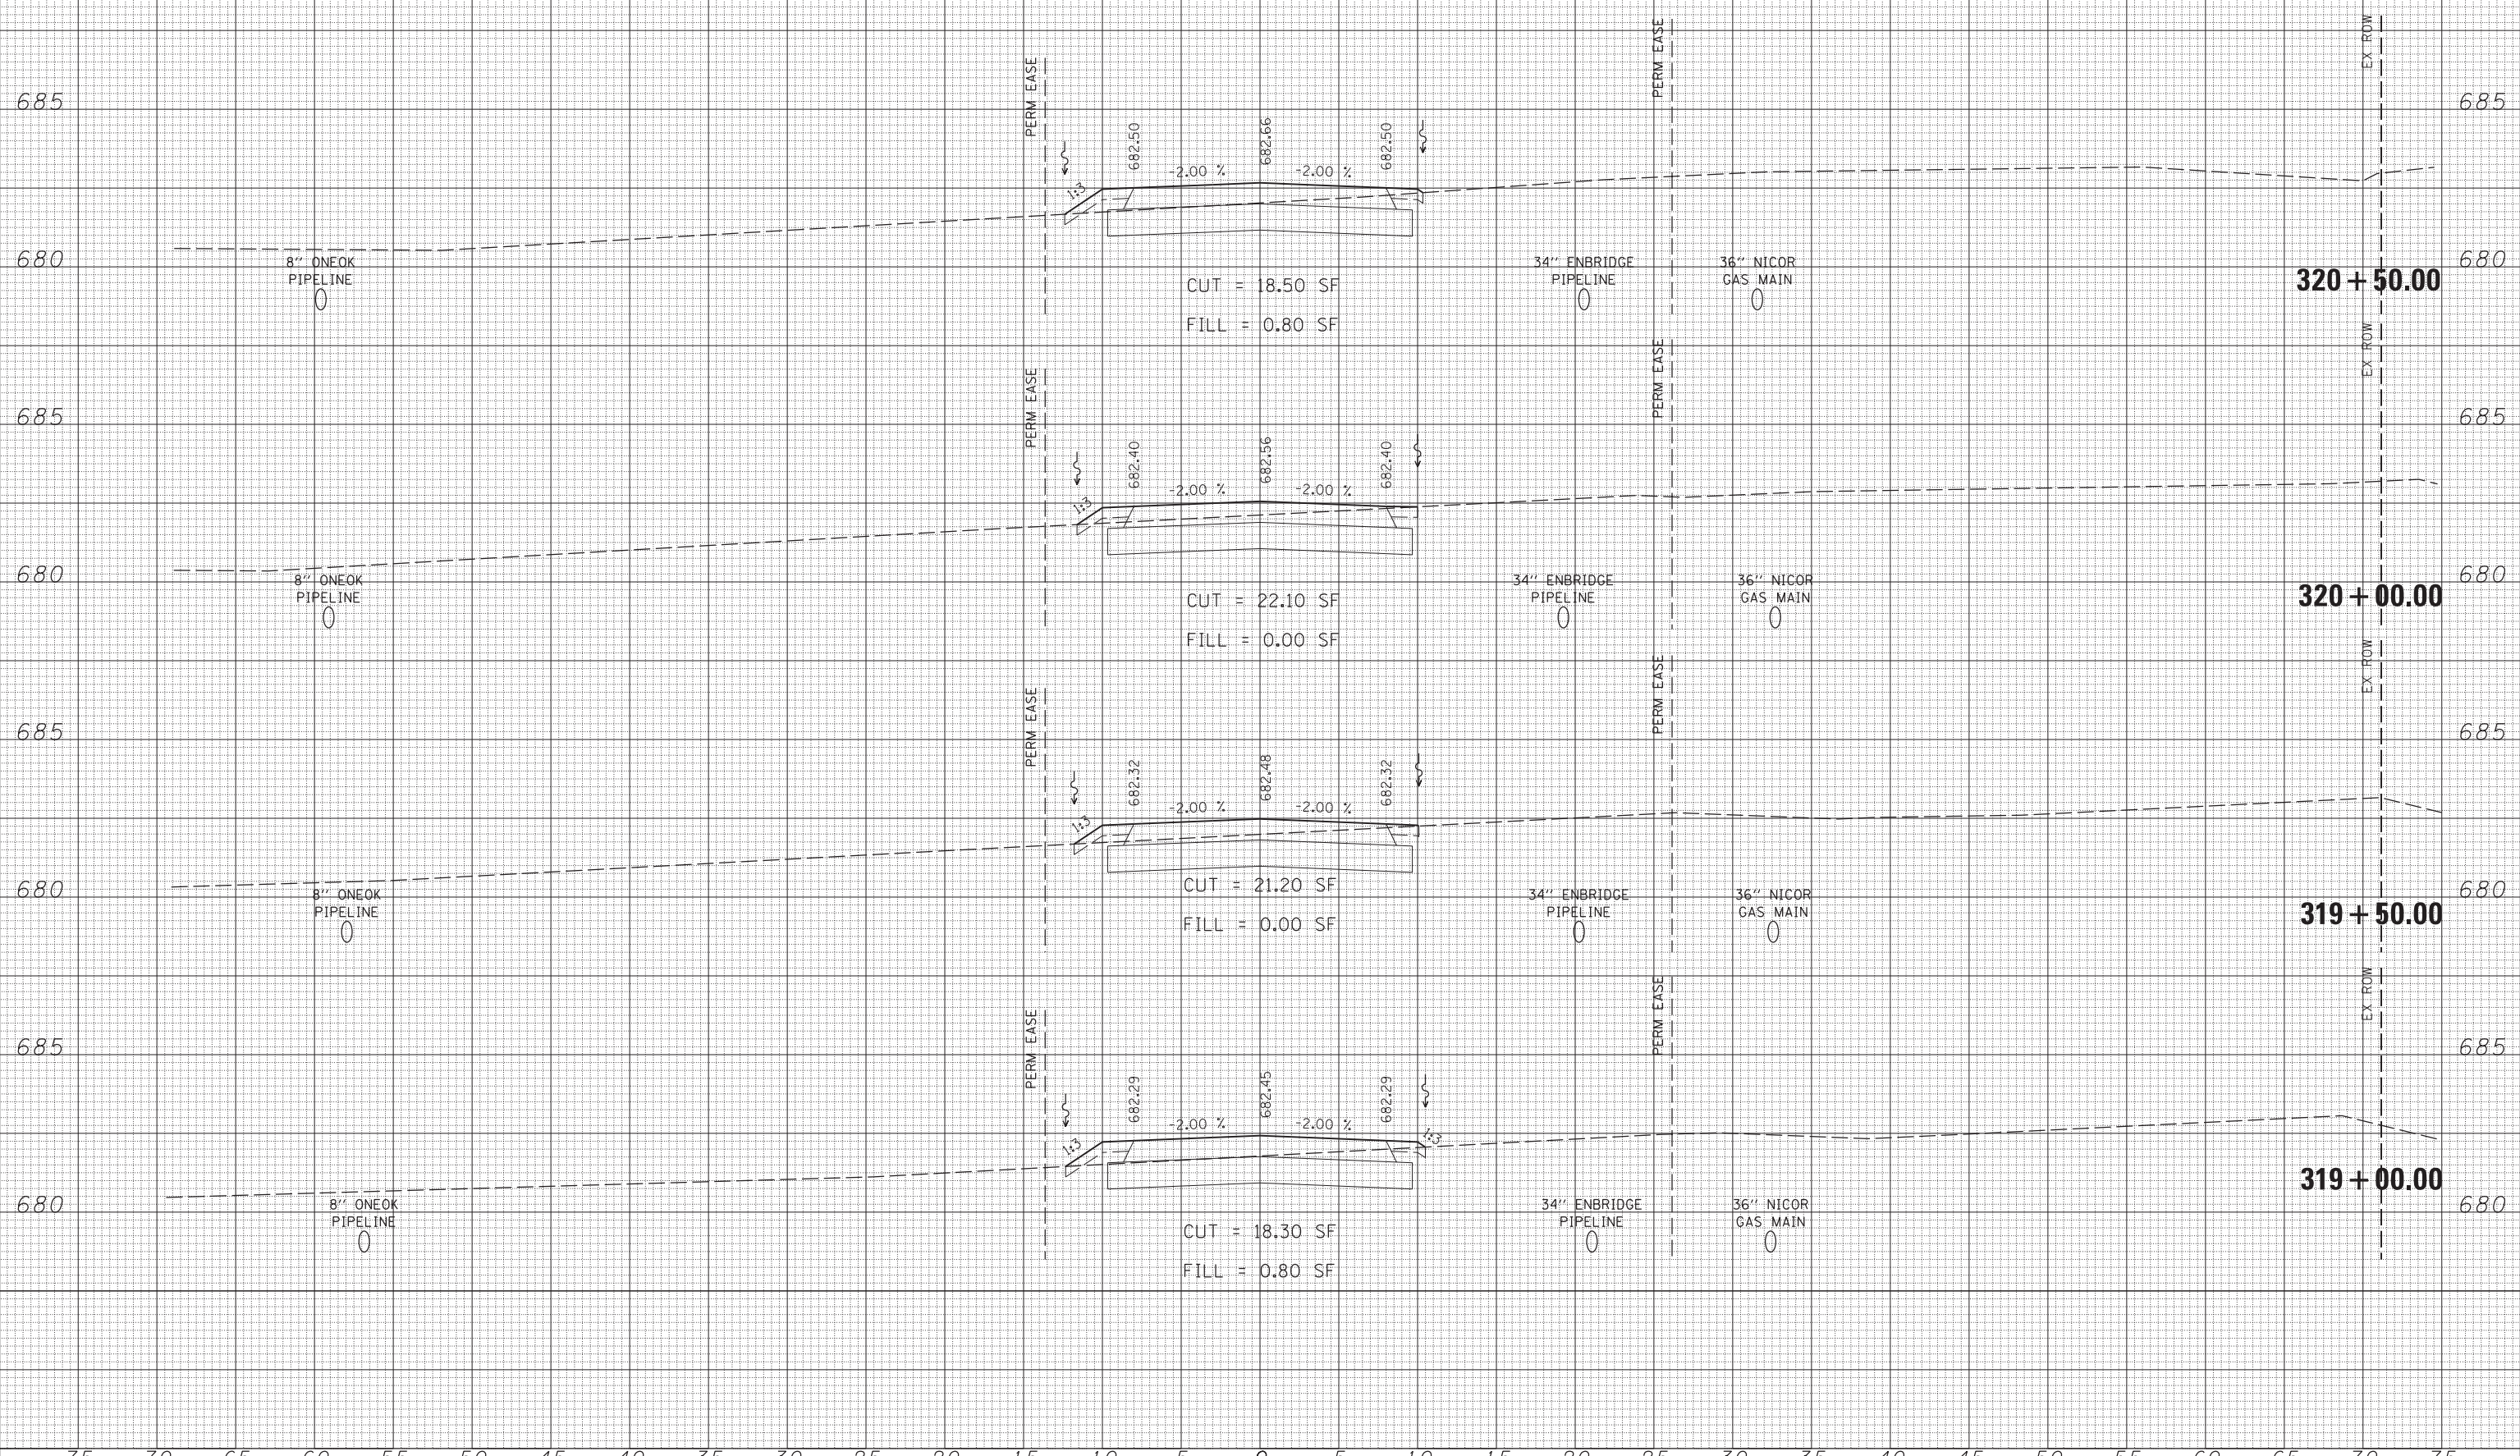

75 70 65 60 55 50 45 40 35 30 25 20 15 10 5 0 5 10 15 20 25 30 35 40 45 50 55 60 65 70 75

FILE NAME = G:\IDOT_25368367.US 34 at CN Ph2\Drawings-Advance Contr\XS\160783-sht-xsscmed.dgn
 USER NAME = michal_bertusiewicz
 PLOT SCALE = 5.0000' / in.
 PLOT DATE = 5/13/2013

DESIGNED - MB
 DRAWN - KJB
 CHECKED - SPF
 DATE - 7/9/2012

REVISED -
 REVISED -
 REVISED -
 REVISED -

STATE OF ILLINOIS
 DEPARTMENT OF TRANSPORTATION

CROSS SECTIONS
 COMED ACCESS ROAD
 SCALE: SHEET NO. 11 OF 12 SHEETS STA. 319+00.00 TO STA. 320+50.00

F.A.P. RTE.	SECTION	COUNTY	TOTAL SHEETS	SHEET NO.
311	2012-0371	DUPAGE	45	44
CONTRACT NO. 60T83			ILLINOIS FED. AID PROJECT	