

TREE REMOVAL, ACRES



POINT	BASELINE	STATION	OFFSET	LT/RT
A	P-TAY-ES	7310+93.63	70.3	RT
B	P-TAY-ES	7309+79.52	76.9	RT
C	P-TAY-ES	7309+73.53	88.4	RT
D	P-TAY-ES	7309+29.68	89.5	RT
E	P-TAY-ES	7311+14.50	34.5	LT
F	P-TAY-ES	7311+37.72	52.0	LT
G	P-TAY-ES	7311+37.83	61.5	LT
H	P-TAY-ES	7310+02.66	60.7	LT

PAVEMENT REMOVAL LEGEND

- PAVEMENT REMOVAL
- DRIVEWAY PAVEMENT REMOVAL
- SIDEWALK REMOVAL
- HMA SURFACE REMOVAL - BUTT JOINT
- APPROACH SLAB REMOVAL
- MEDIAN REMOVAL
- PAVED SHOULDER REMOVAL
- LINEAR REMOVAL
- X TREE REMOVAL
- P TREE TRUNK PROTECTION, TREE ROOT PRUNING, TREE PRUNING
- S SAPLING REMOVAL (NOT MEASURED FOR PAYMENT)

NOTES:

1. ALL STATIONING IS FROM EX @ ES RAMP, @ WS RAMP OR EX @ SB I-90/94 UNLESS OTHERWISE NOTED.
2. SEE EX HARRISON STREET BRIDGE PLANS FOR ADDITIONAL INFORMATION FOR EX APPROACH SLAB REMOVAL

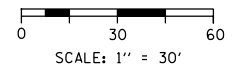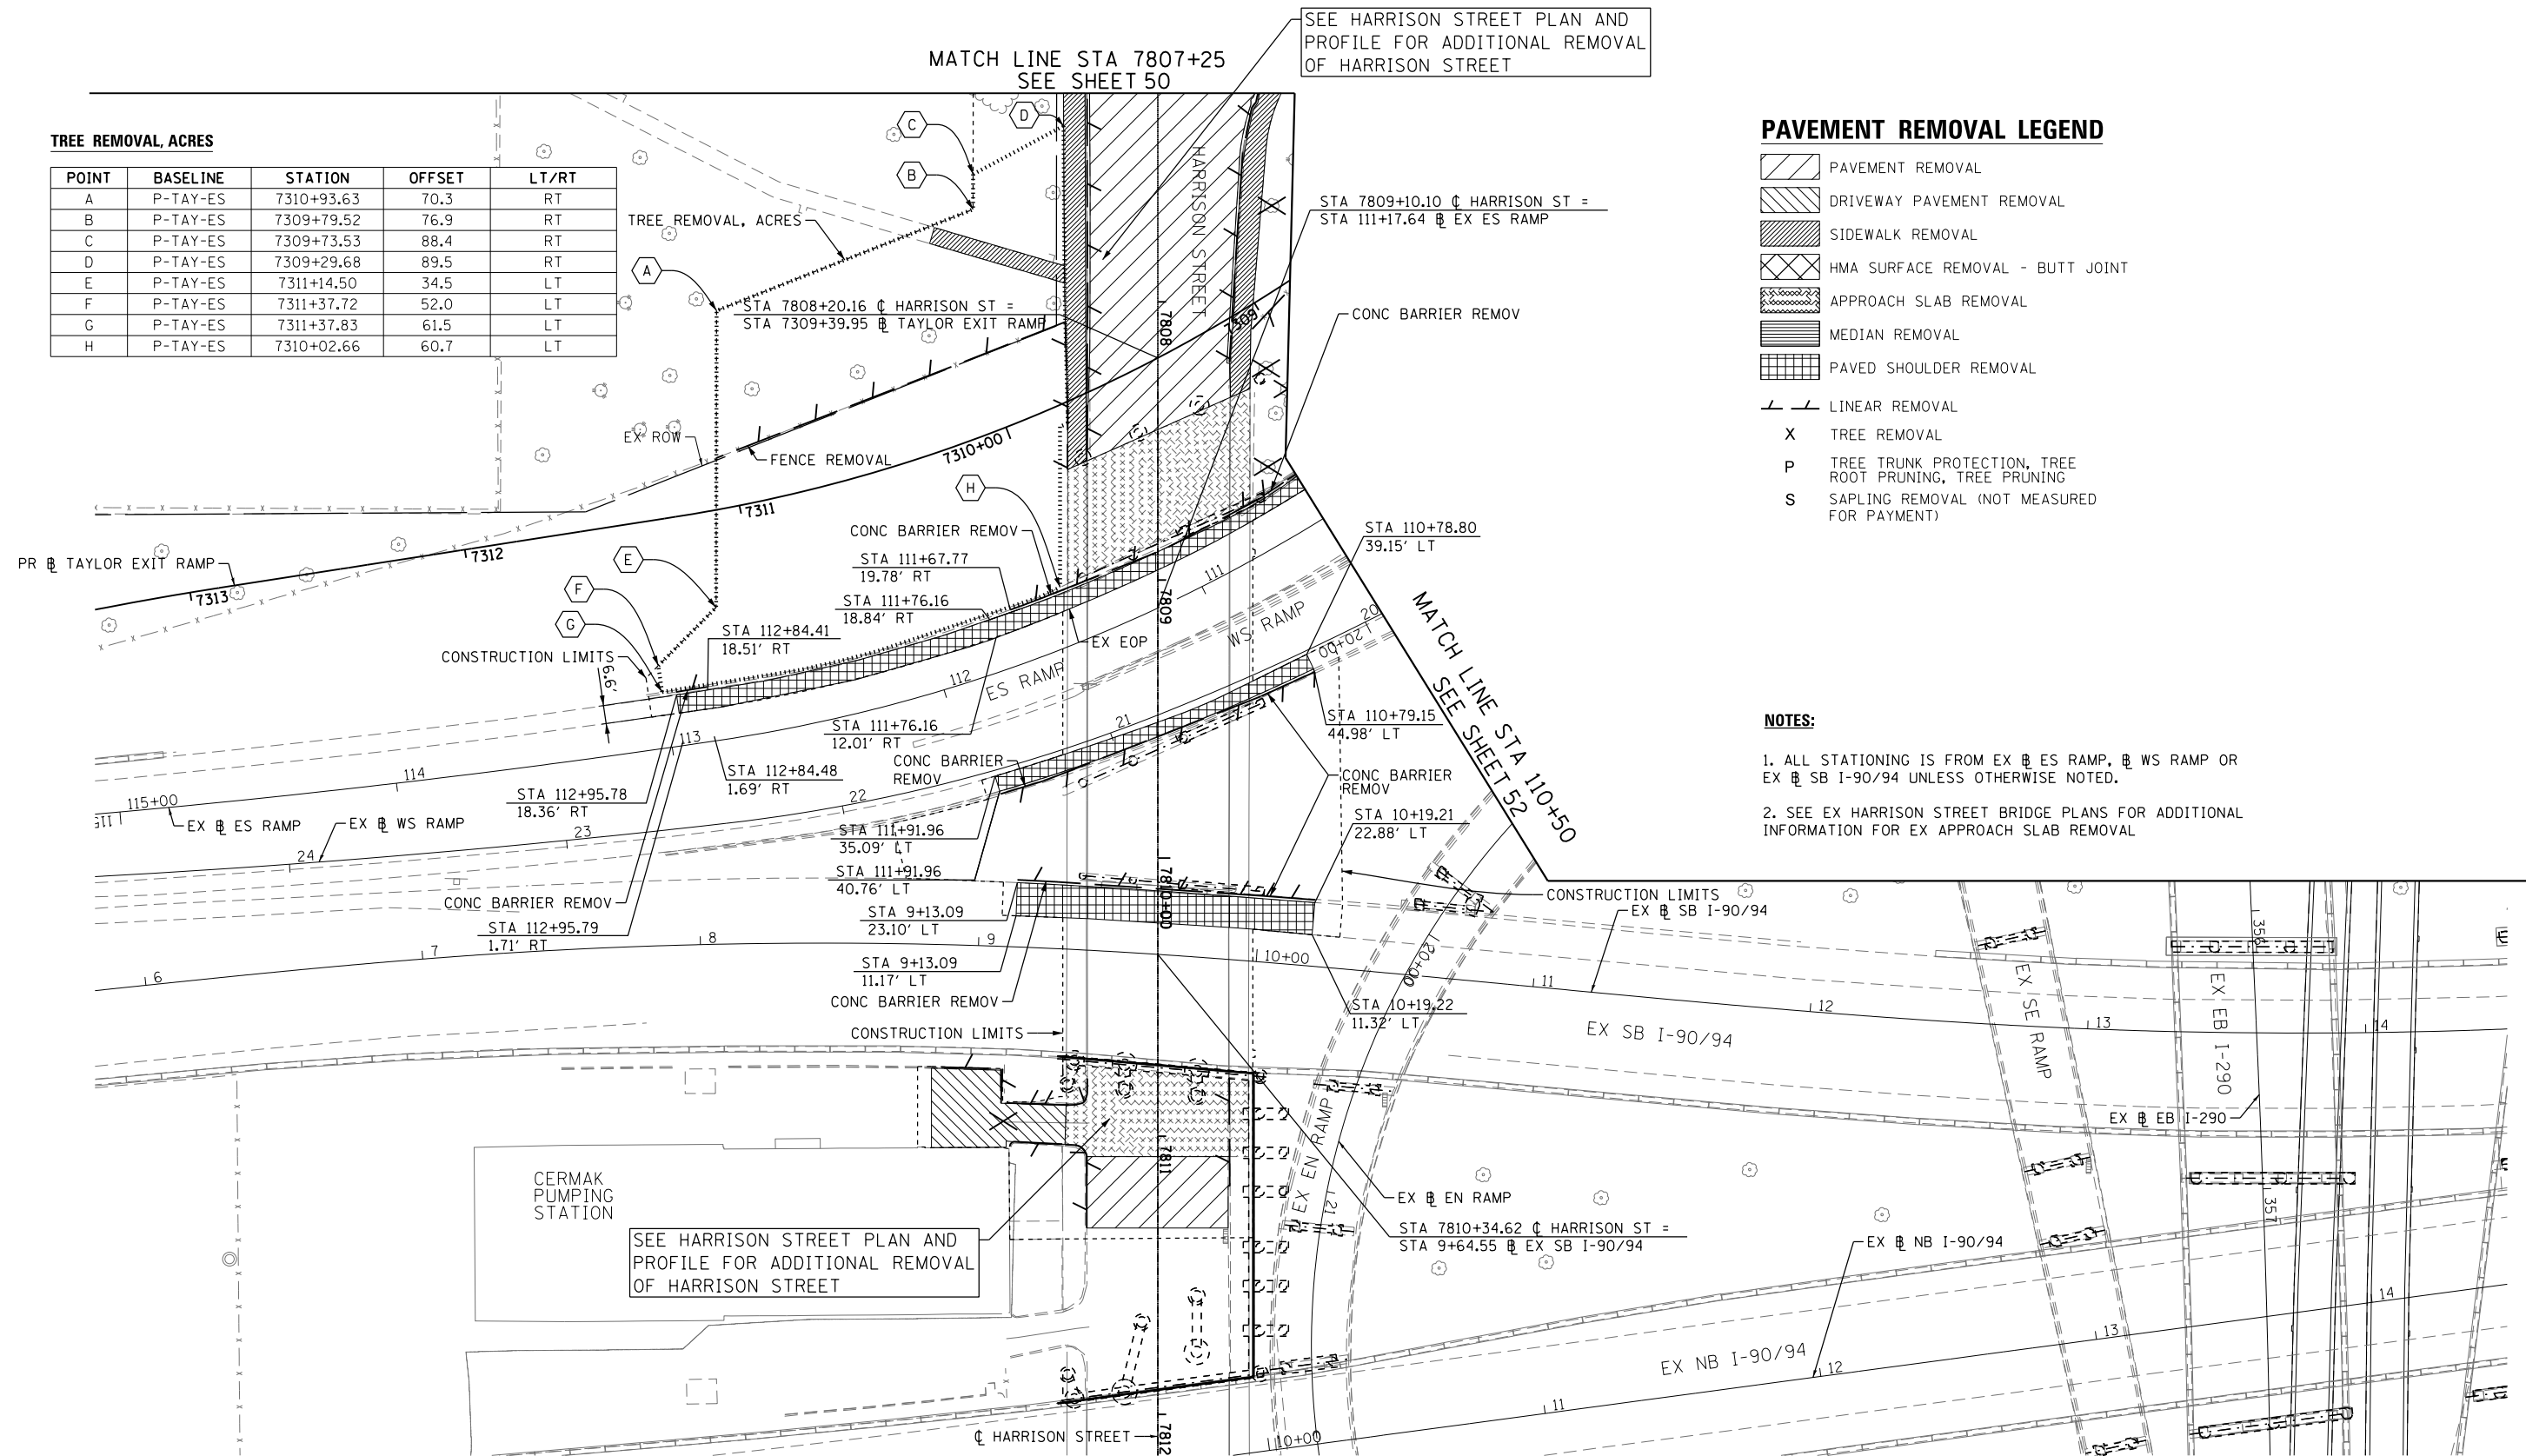

FILE PATH = p:\388039\pmt\escomon\me\local\p\AECOM\Documents\01_Americas\Transportation\60269938_Circle\Phase_1\1000_CAD\006_Roadway_Sheets\60W26-shr-P1nprf-07



D160W26-shr-P1nprf-07
 USER NAME = chitua
 PLOT SCALE = 30.0000' / in.
 PLOT DATE = 9/13/2013

DESIGNED - JWM	REVISED -
DRAWN - JWM	REVISED -
CHECKED - DBM	REVISED -
DATE - 9/15/13	REVISED -

**STATE OF ILLINOIS
DEPARTMENT OF TRANSPORTATION**

**ROADWAY REMOVAL PLAN
SB I-90/94 AND RAMP ES**

SCALE: 1"=30' SHEET 8 OF 9 SHEETS STA. TO STA.

F.A.I. RTE.	SECTION	COUNTY	TOTAL SHEETS	SHEET NO.
90/94/290	2013-008R	COOK	559	57
CONTRACT NO. 60W26				
ILLINOIS FED. AID PROJECT				