




 

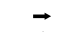
 










NOTE:
FOR TEMPORARY SOIL RETENTION SYSTEM
DETAILS SEE STRUCTURAL PLANS


- LEGEND**
-  WORK ZONE
 -  TEMPORARY IMPACT ATTENUATOR
 -  TEMPORARY CONCRETE BARRIER
 -  TYPE II BARRICADES OR DRUMS WITH STEADY BURN LIGHT (AT SPECIFIED SPACING)
 -  TEMPORARY SOIL RETENTION SYSTEM OR BRACED EXCAVATION
 -  DIRECTION OF TRAFFIC FLOW
 -  SIGN
 -  VERTICAL PANEL WITH STEADY BURNING LIGHT (AT SPECIFIED SPACING)
 -  ARROW BOARD
 -  TYPE III BARRICADE
 -  BARRICADE OR DRUM WITH FLASHING LIGHT
 -  DETECTABLE PEDESTRIAN CHANNELIZING BARRICADE
 -  TEMPORARY PAVEMENT MARKING
 -  REMOVAL LIMITS
 -  TEMPORARY PAVEMENT




**I-290 EXPRESSWAY UNDER NORTH HALF HALSTED STREET BRIDGE
(LOOKING EAST)
MAINTENANCE OF TRAFFIC - 3A-3C
TYPICAL SECTION**

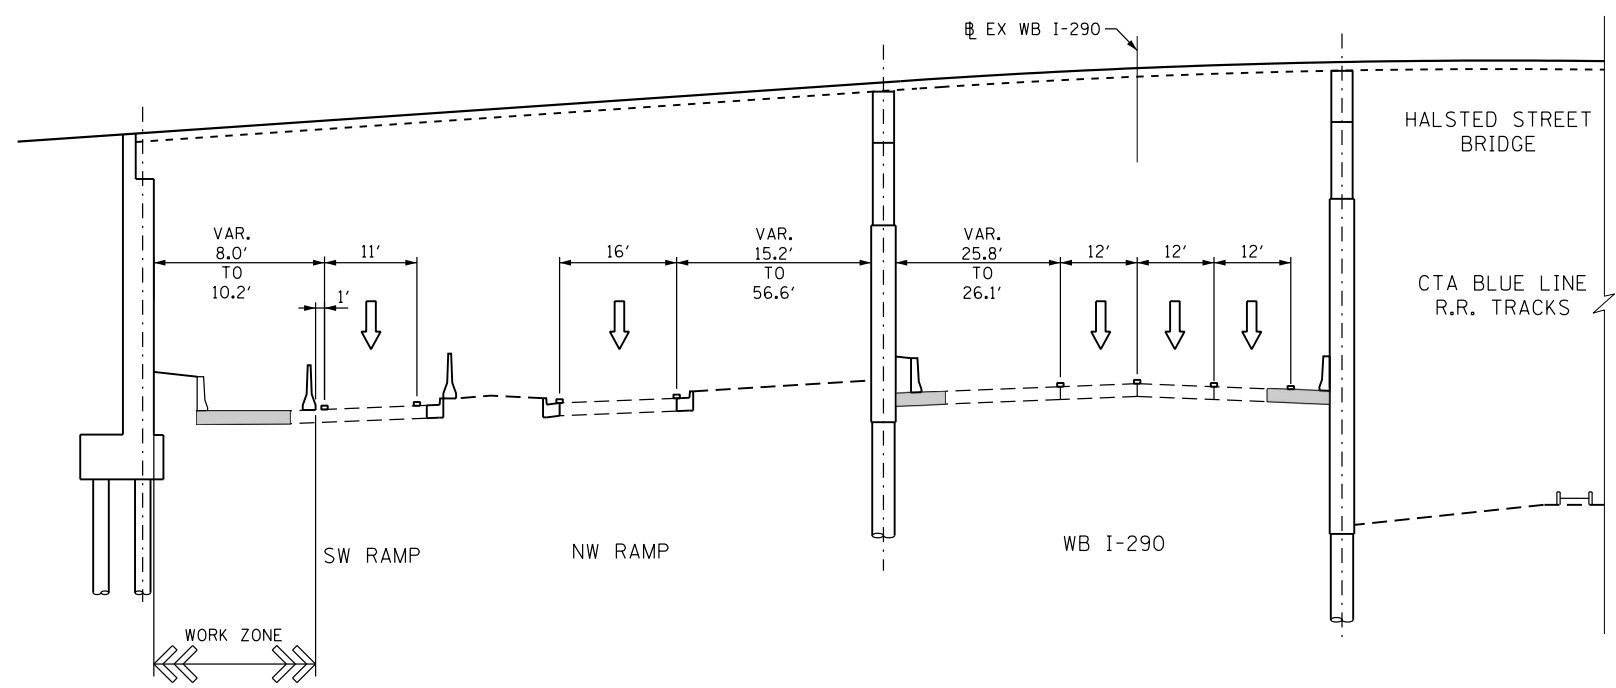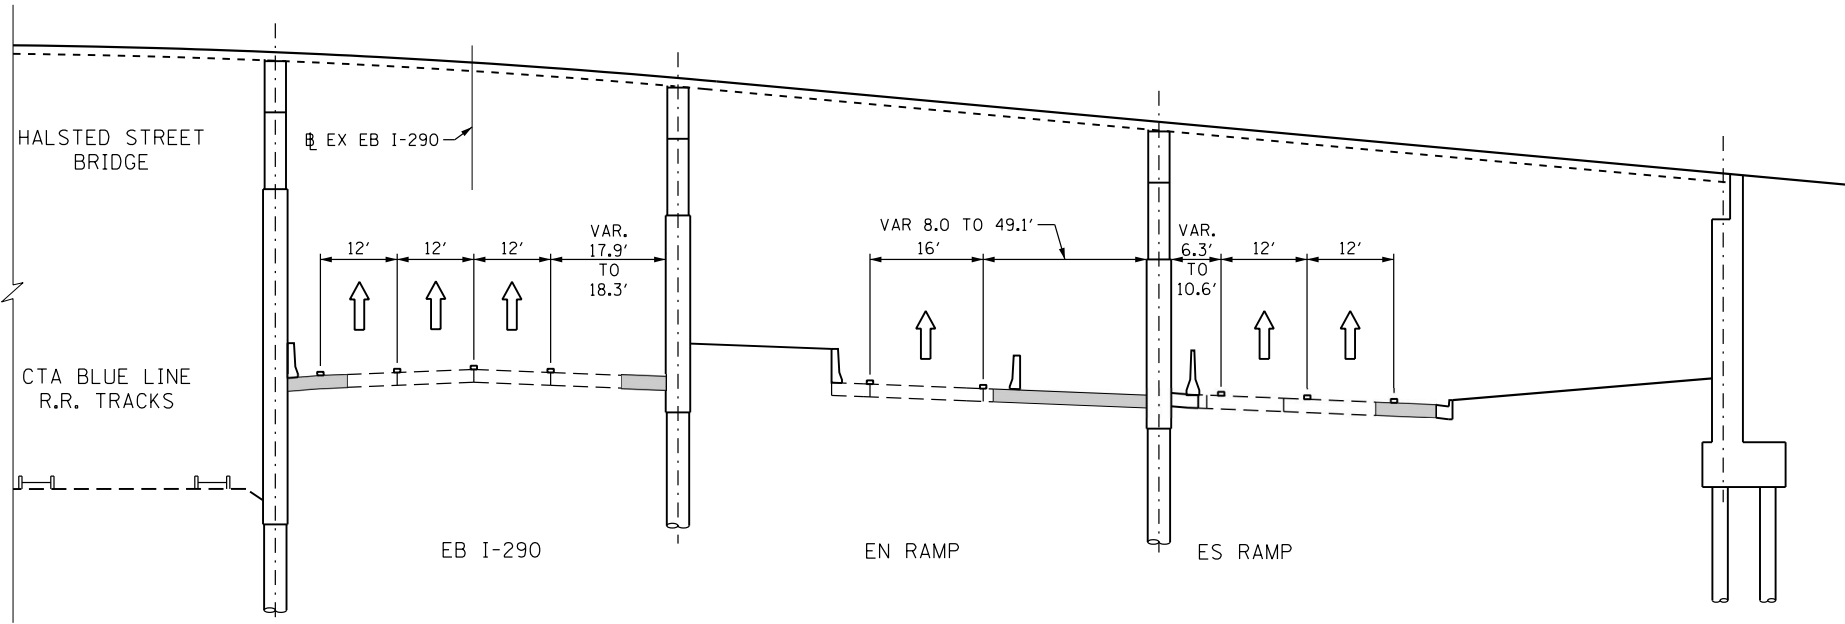

**I-290 EXPRESSWAY UNDER SOUTH HALF HALSTED STREET BRIDGE
(LOOKING EAST)
MAINTENANCE OF TRAFFIC - 3A-3C
TYPICAL SECTION**

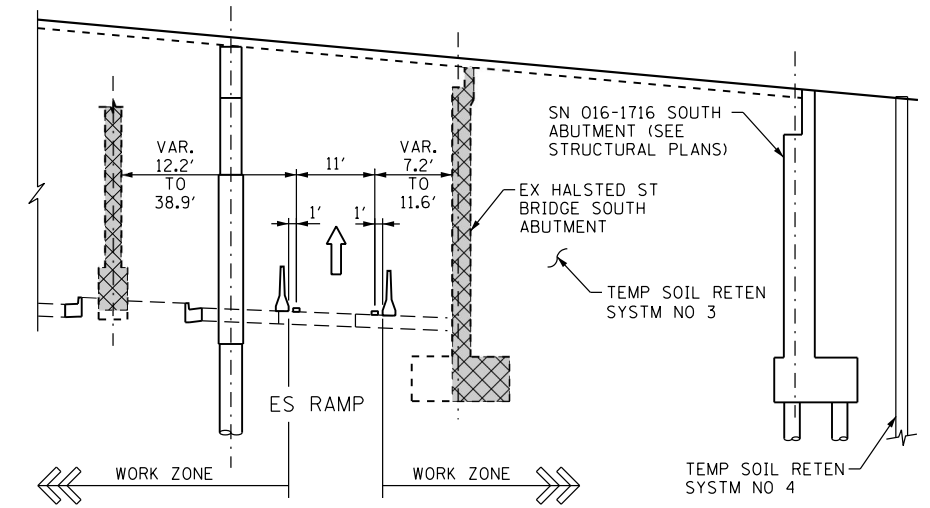

**DETAIL A
STAGE 1B AND 2A**

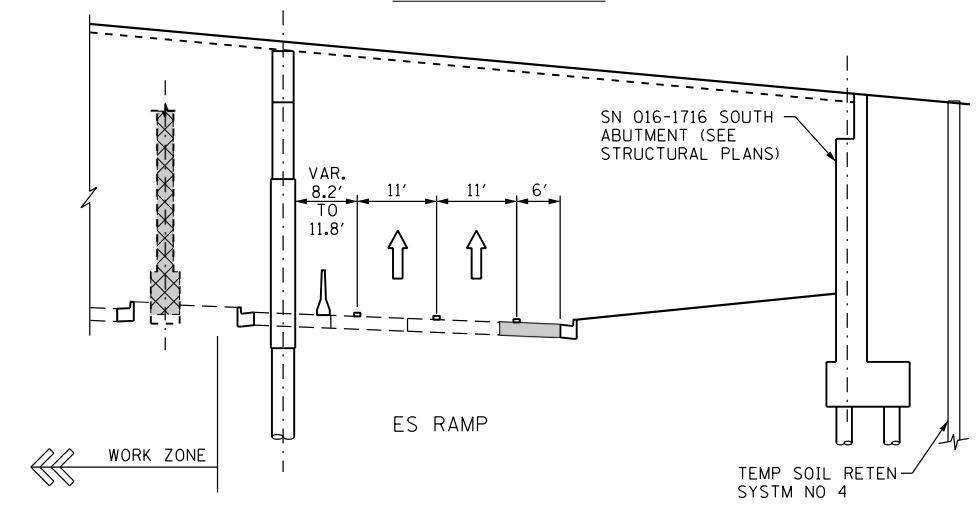

**DETAIL B
STAGE 2B**

FILE PATH = p:\388035-p\m\l\escomon\lme\local\p\AECOM\00\Documents\01_Americas\Transportation\60269938_Circle\Phase 1\000_CAD\006_Roadway_Sheets\60W26-sht-Staging-Typ-01A



D160W26-sht-Staging-Typ-01A
USER NAME = pimsarno
PLOT SCALE = 15.0000' / in.
PLOT DATE = 9/15/2013

DESIGNED - KAM	REVISED -
DRAWN - PHP	REVISED -
CHECKED - OPS	REVISED -
DATE - 9/15/13	REVISED -

**STATE OF ILLINOIS
DEPARTMENT OF TRANSPORTATION**

**SUGGESTED STAGES OF CONSTRUCTION AND TRAFFIC CONTROL PLAN
TYPICAL SECTIONS**

SCALE: NONE SHEET 2 OF 5 SHEETS STA. TO STA.

F.A.I. RTE. 90/94/290	SECTION 2013-008R	COUNTY COOK	TOTAL SHEETS 559	SHEET NO. 65A
CONTRACT NO. 60W26				
ILLINOIS FED. AID PROJECT				